



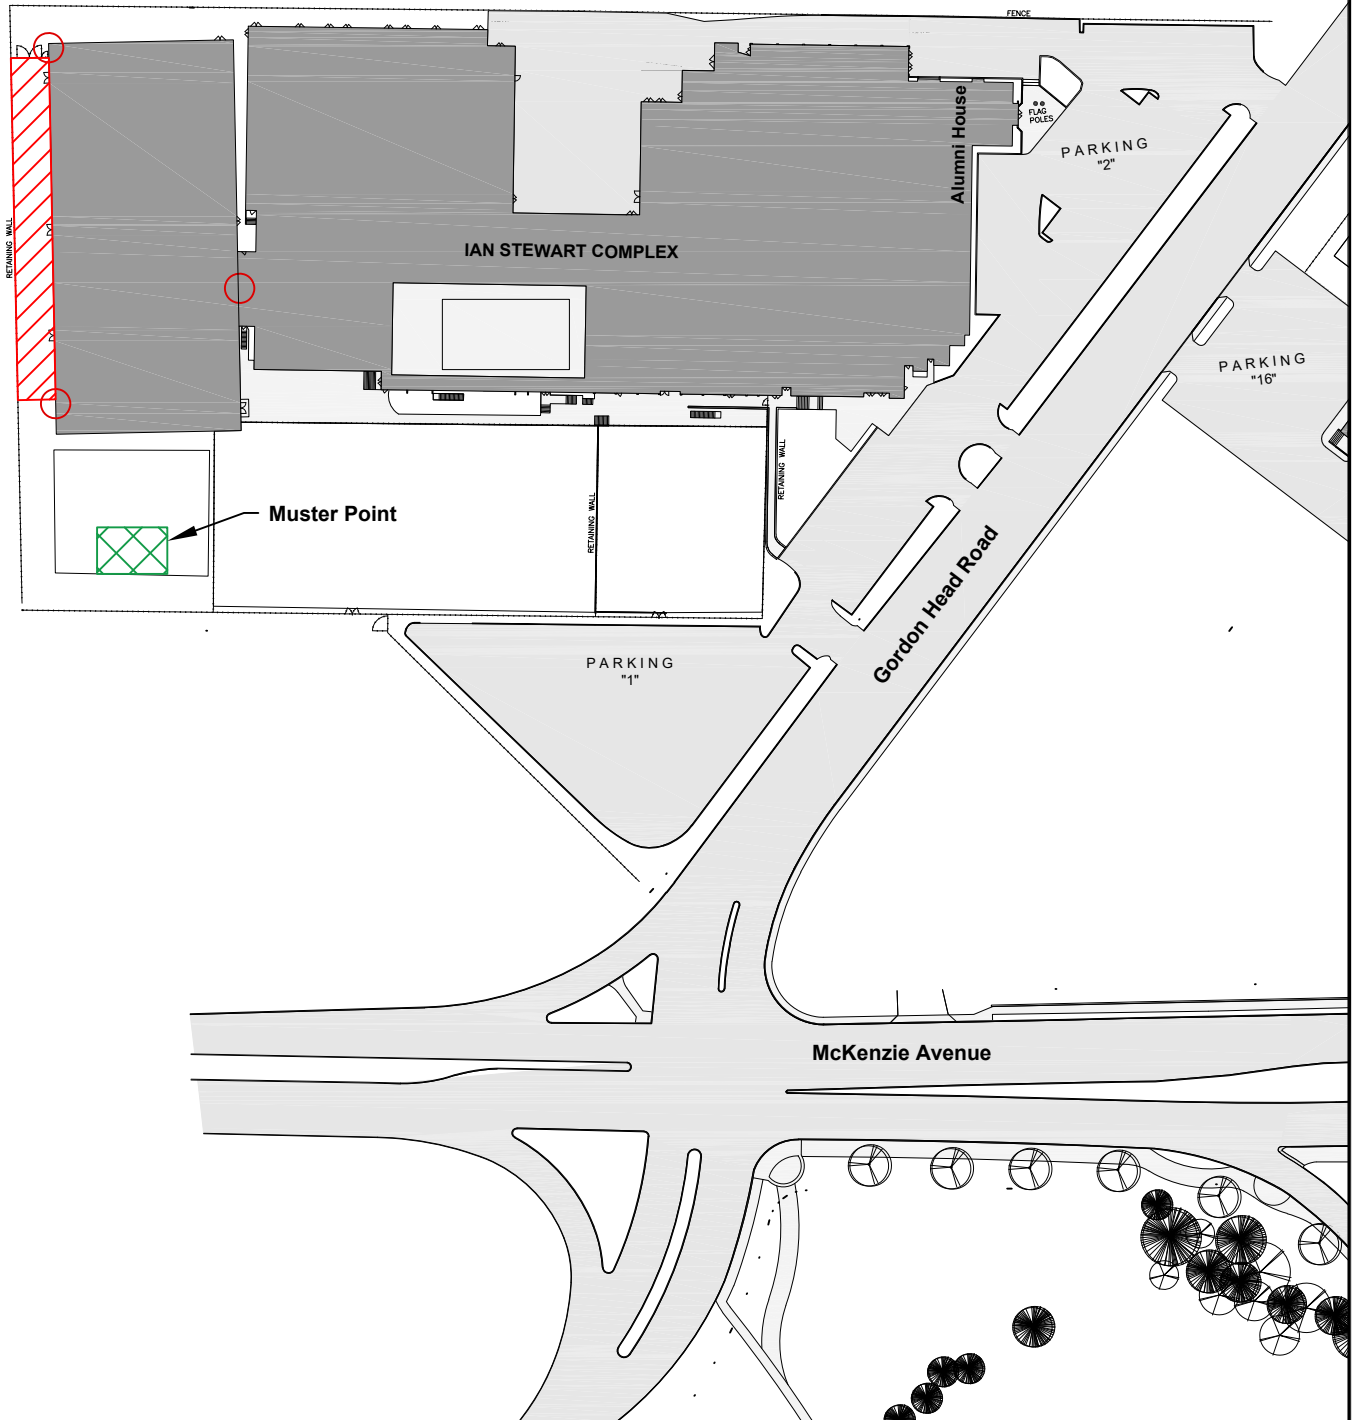

Capital Development & Delivery | Facilities Management
Saunders Building PO Box 1700 STN CSC Victoria BC V8W 2Y2 Canada
T 250-721-7591 | www.uvic.ca/fmgt

Facilities Notice

Title:	Ian Stewart Complex Upgrades – Field House Metal Roof Repair
Location:	Field House Metal Roof (old Indoor Tennis courts)
Description:	FMGT with Huard-Duncan Restorations will be performing roof repair work on the field house metal roof. There will be workers present and there will be noisier work scheduled for the first few days of the project and quieter work will continue until project completion. The noise will be noticeable inside the field house due to the nature of a metal roof on a wide-open space (no interior partitions) and no roof insulation.
Time frame:	May 20, 2026 through June 2, 2026 (approximately)
FMGT contact:	Kim Frechette, Project Manager Harman Brar, Project Manager
Email address:	kfrechette@uvic.ca harmanbrar@uvic.ca
Phone:	Kim: 250-516-2922 Harman: 250-880-0215

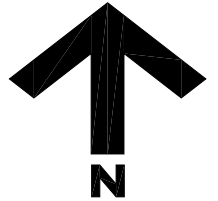

**University
of Victoria**

Facilities Management

Notes:

-  **Material & Equipment Storage**
-  **Roof Access Point**

Title:

**Ian Stewart Complex
Metal Roof Repair
Project Notice**

Date:

14 May 2026

Scale:

1:1500

Drawn By:

JW

Project Number:

26-0707

Drawing No.

SK1