




Capital Development & Delivery | Facilities Management
Saunders Building PO Box 1700 STN CSC Victoria BC V8W 2Y2 Canada
T 250-721-7591 | www.uvic.ca/fmgt

Facilities Notice

Title:	Engineering Lab Wing – overhead equipment hoisting
Location:	Engineering Lab Wing – Exterior of the main entrance
Description:	Aral Construction and facilities management will be hoisting equipment to the roof of the engineering lab wing with a mobile crane set-up near the main entrance. During this time, the entrance will be closed and users directed to use the alternate entrances at the Engineering Office Wing or Engineering Computer Science Building
Time frame:	Friday, May 8 th , 7:00am-10:00am
FMGT contact:	Cort Zawalek, Project Manager
Email address:	cortzawalek@uvic.ca
Phone:	250-514-1365

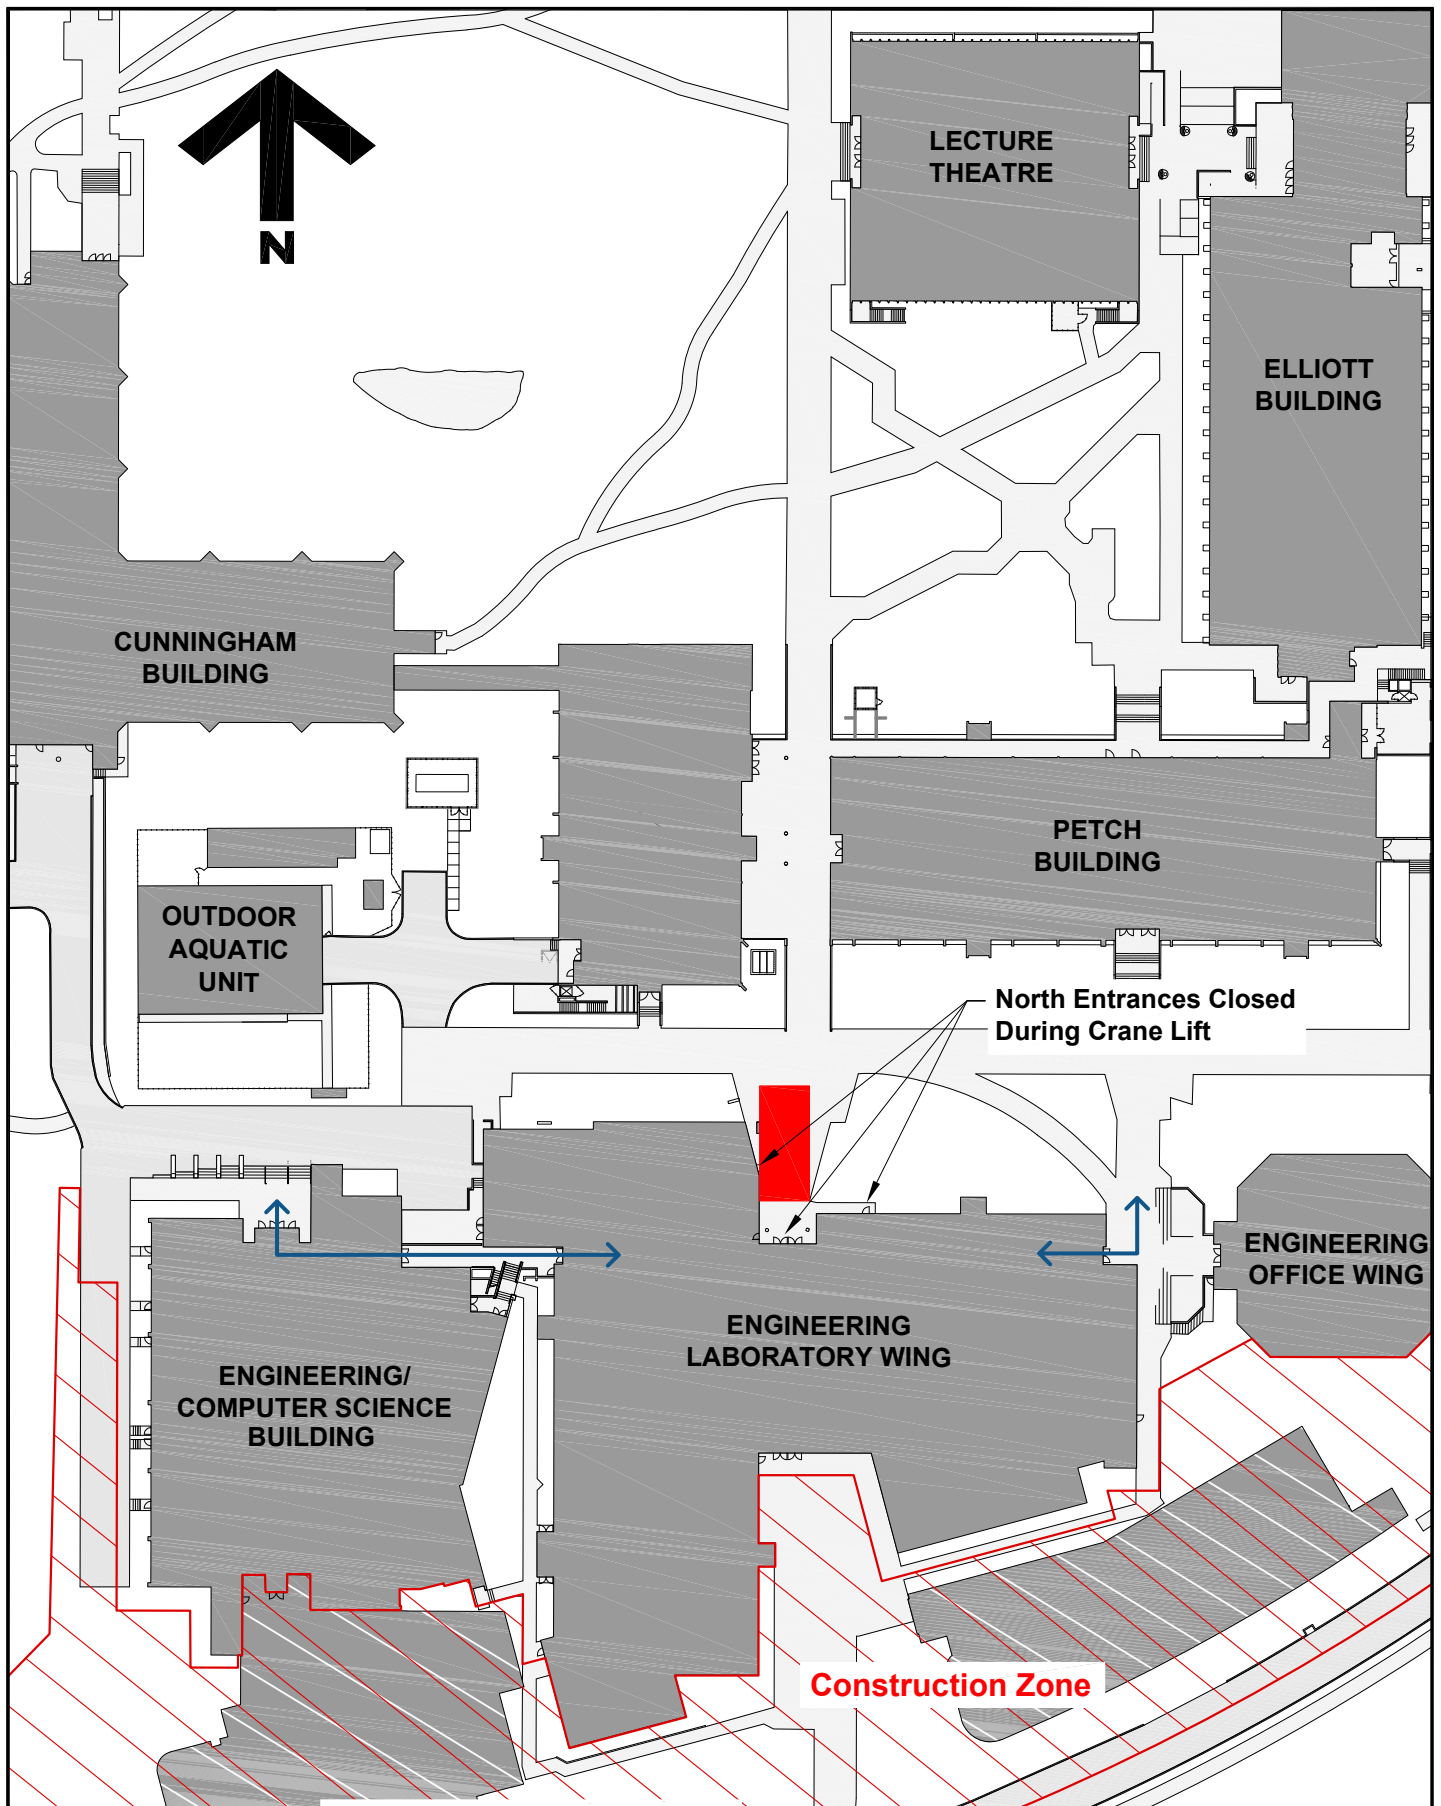

**University
of Victoria**

Facilities Management

Notes:



Crane Location



Available Accessible Route

Title:

**Engineering Lab Wing
Chiller Replacement
Project Notice**

Date:

28 April 2026

Scale:

1:1000

Drawn By:

JW

Project Number:

24-06249

Drawing No.

SK1