



Facilities Notice

Maintenance and Operations | Facilities Management
Saunders Building, PO Box 1700 STN CSC Victoria BC V8W 2Y2 Canada
T 250-721-7591 | www.uvic.ca/fmgt

Title: Clearihue Flooring replacement

Location: Clearihue S6 stairway

Description: In support of minor flood remediation, flooring replacement work will be completed at the landing of Stairway #6. This work requires minor asbestos abatement. The affected area will be fully polyed off and managed in accordance with approved asbestos abatement procedures.

To minimize impacts to building occupants, the asbestos removal work is scheduled for the weekend of 31 Jan - 01 Feb followed by the floor replacement 02/03 Feb. Please refer to the attached drawing for the exact location and follow all posted signage during this period.

Time frame:

Friday 30 Jan 4pm - Wednesday 04 Feb 09am

FMGT contact:



Ron Granados:

Email address:

rgranados@uvic.ca

Phone:

(236) 638 1074

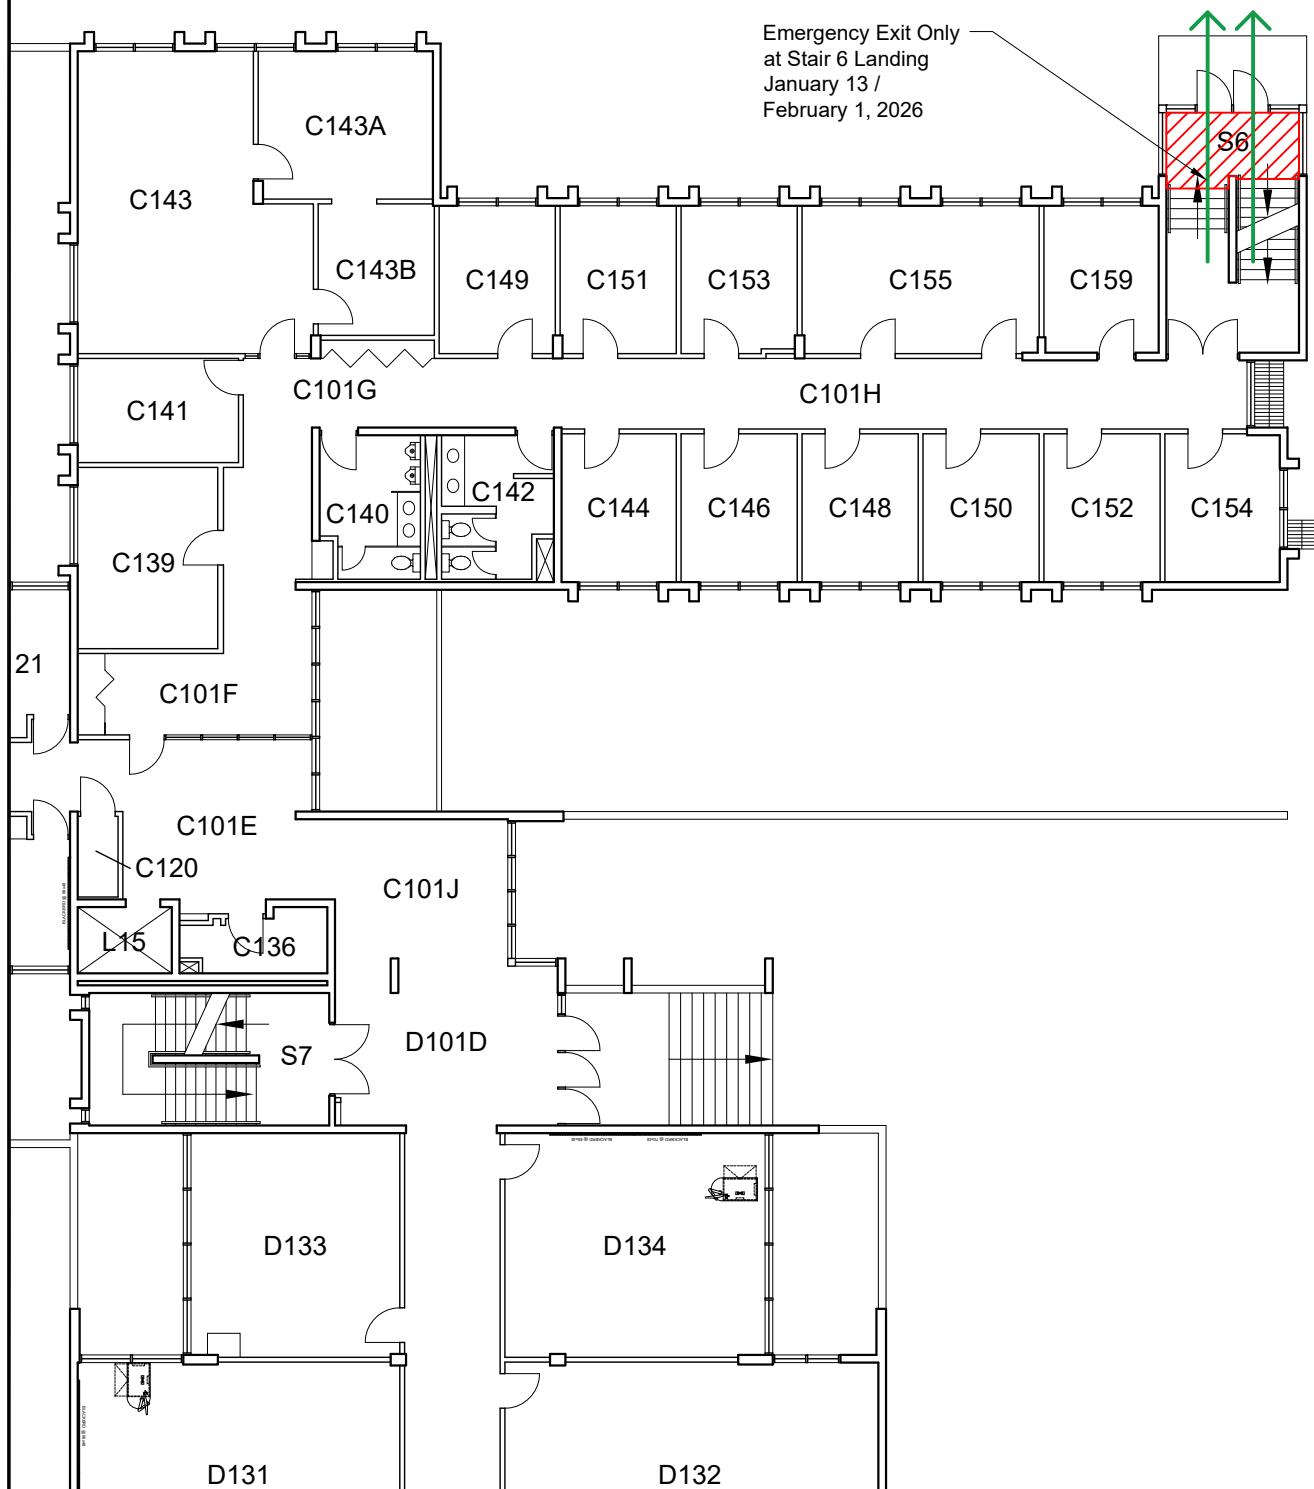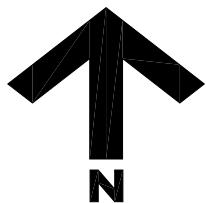

**University
of Victoria**

Facilities Management

Notes:
Area of Work

Title:
**Clearihue Building
Flooring Replacement
Project Notice**

Date: **28 January 2026**
Scale: **1:200**
Drawn By: **JW**
Project Number: **-**
Drawing No. **SK1**