


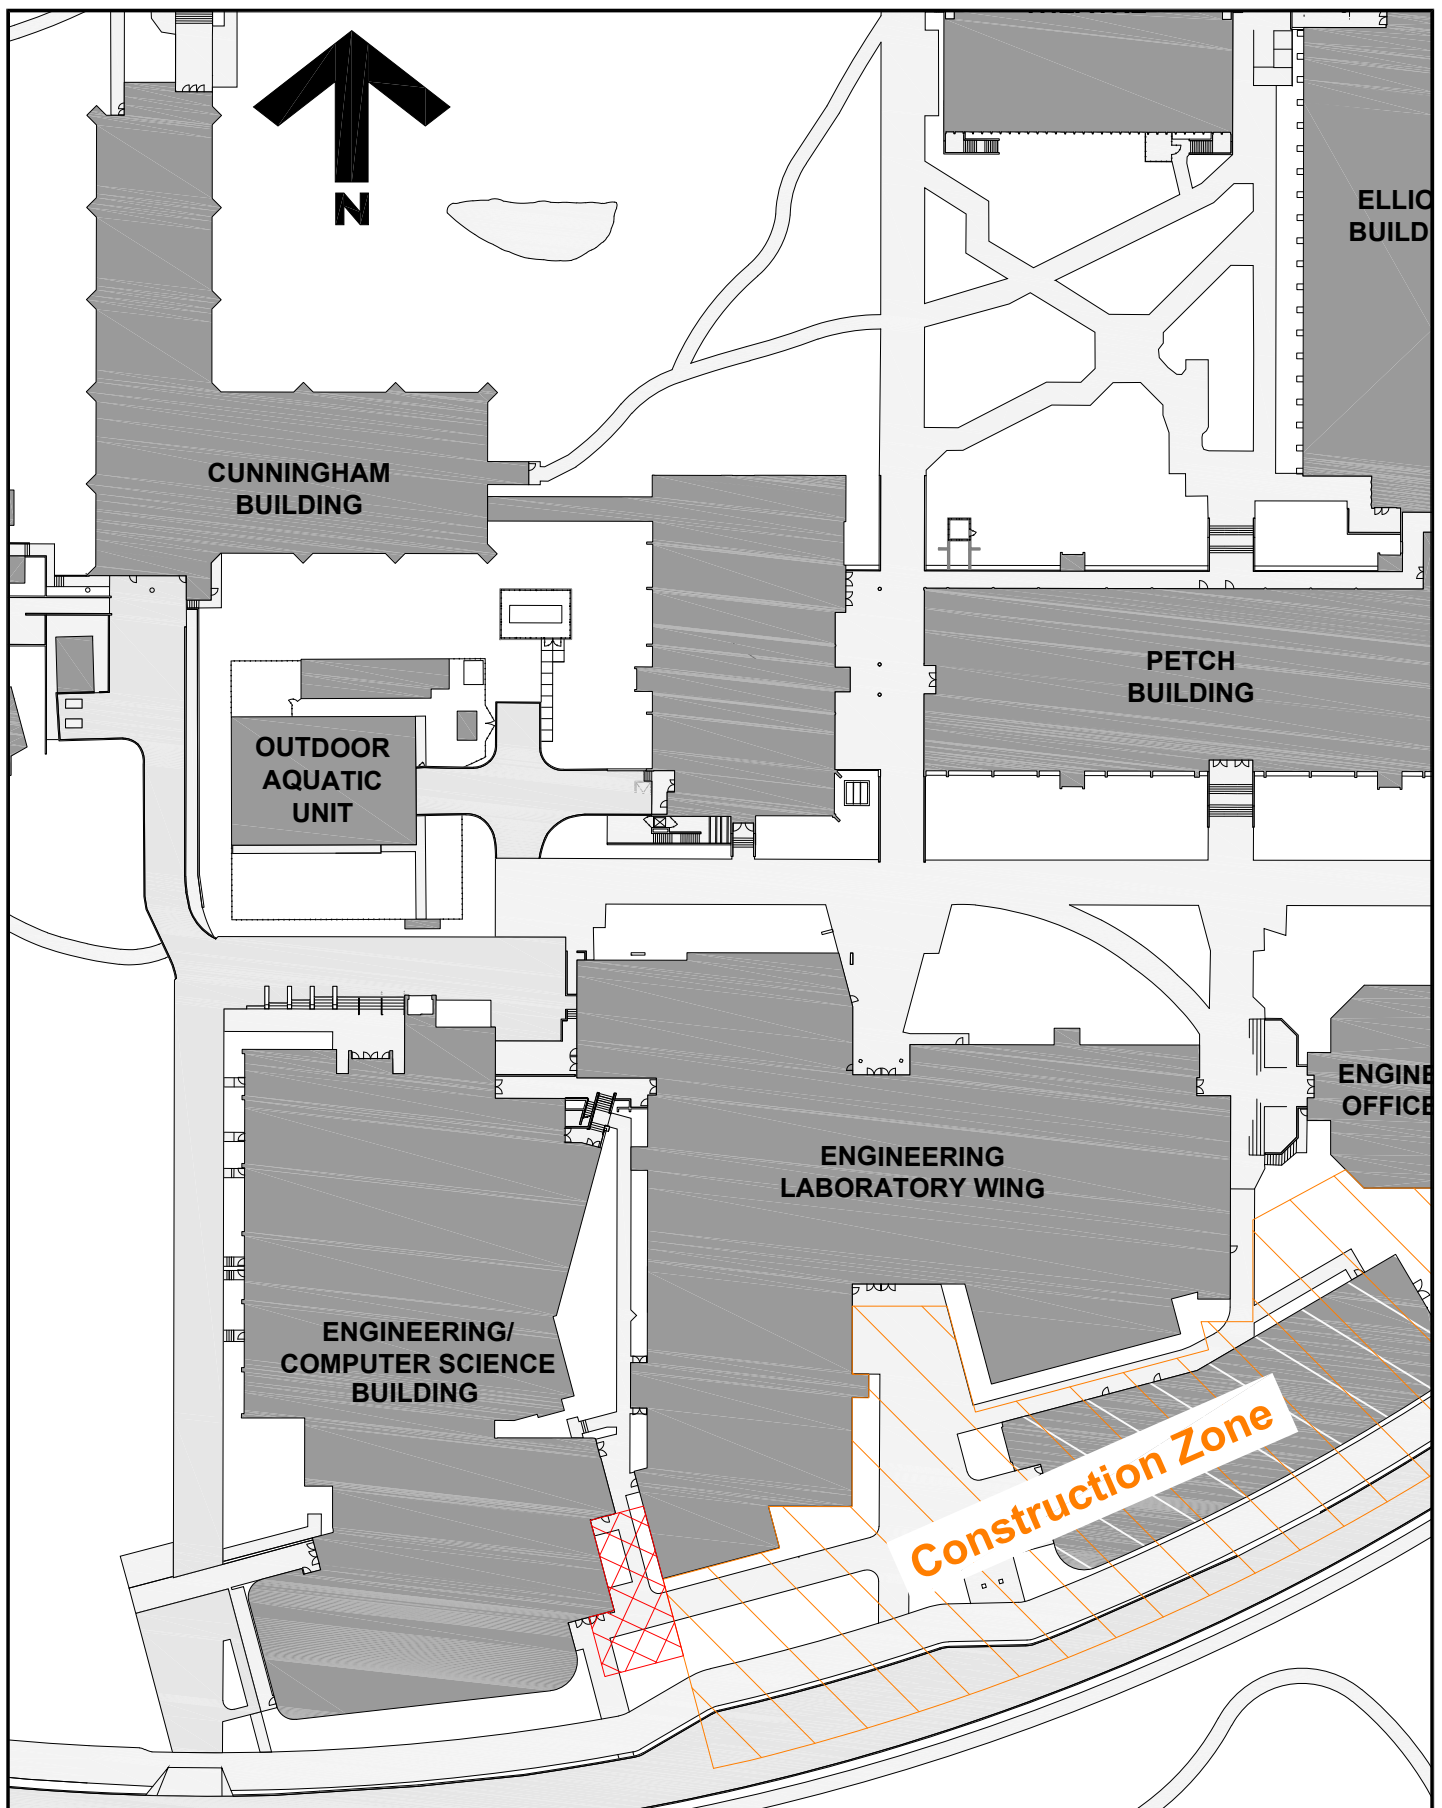

Facilities Notice

Title:	Engineering Expansion Project – ECSE East Entry impact due to work overhead
Location:	ECSE building East Entry facing Ring Road
Description:	In support of the Engineering Expansion Project, Bird Construction and team will need to install a replacement PV panel at the ECSE level 4 roof deck. Lift access will be from the east side, and a marked control zone will be set up at ground level and at level 4, for the install and connection work. There will be impact to the level 1 walkway entry width as a result of this control zone (see attached map). Staff and students must adhere to all temporary safety signage and personnel in place.
Time frame:	Wed. Sept. 23: 6:00am – 8:00am Thurs. Sept. 24: 6:00am – 8:00am
FMGT contact:	Orianne Johnson, Project Manager Fergus O’Neill, Project Manager
Email address:	oriannejohnson@uvic.ca foneill@uvic.ca
Phone:	250-216-0387 (OJ) 250-213-3919 (FO)



**University
of Victoria**

Facilities Management

Notes:



Control Zone

Title:

**Engineering Computer Science
Expansion
BIPV Control Zone
Project Notice**

Date:

21 September 2026

Scale:

1:1000

Drawn By:

JW

Project Number:

19-04057

Drawing No.

SK1