


## FACILITIES MANAGEMENT

Saunders Building

PO Box 1700 STN CSC Victoria BC V8W 2Y2 Canada

---

<b>Title:</b>	Student Housing and Dining (SHD) – Tower Residence (R41) – Level One Entrance Closure - REVISED START DATE	
<b>Location:</b>	Tower Residence, Level One Entrance, steps and ramp. (See attached sketch page one).	
<b>Description:</b>	<p>Facilities Management, Ellis Don Kinetic and the landscape contractors will commence work on <b>Monday, April 3</b>, to remove the steps and ramp serving Tower’s Level One entrance in order to extend the campus greenway east from Ring Road to connect to Parking Lot Five.</p> <p>The Level One entrance of Tower will close for non-emergencies on <b>Monday, April 3</b> to facilitate the work. The existing Level Zero entrance will become the main entrance for the remainder of the academic year. (See attached sketch Page Two &amp; Three.)</p> <p>Signage will be installed, and a revised Fire Exit plan submitted to Emergency Planning and Saanich Fire Department.</p>	
<b>Time frame:</b>	<b>April 3</b> to August 15, 2023, from 7:30 am to 4:00 pm (Monday to Friday)	
<b>FMGT contact:</b>	David Hill, Senior Project Manager	
<b>Secondary contact:</b>	Melissa Freeman, Project Manager	
<b>Email address:</b>	<a href="mailto:david.hill@colliersprojectleaders.com">david.hill@colliersprojectleaders.com</a> <a href="mailto:melissafreeman@uvic.ca">melissafreeman@uvic.ca</a>	
<b>Phone:</b>	David Hill:	250-580-4939
	Melissa Freeman:	236-638-3459

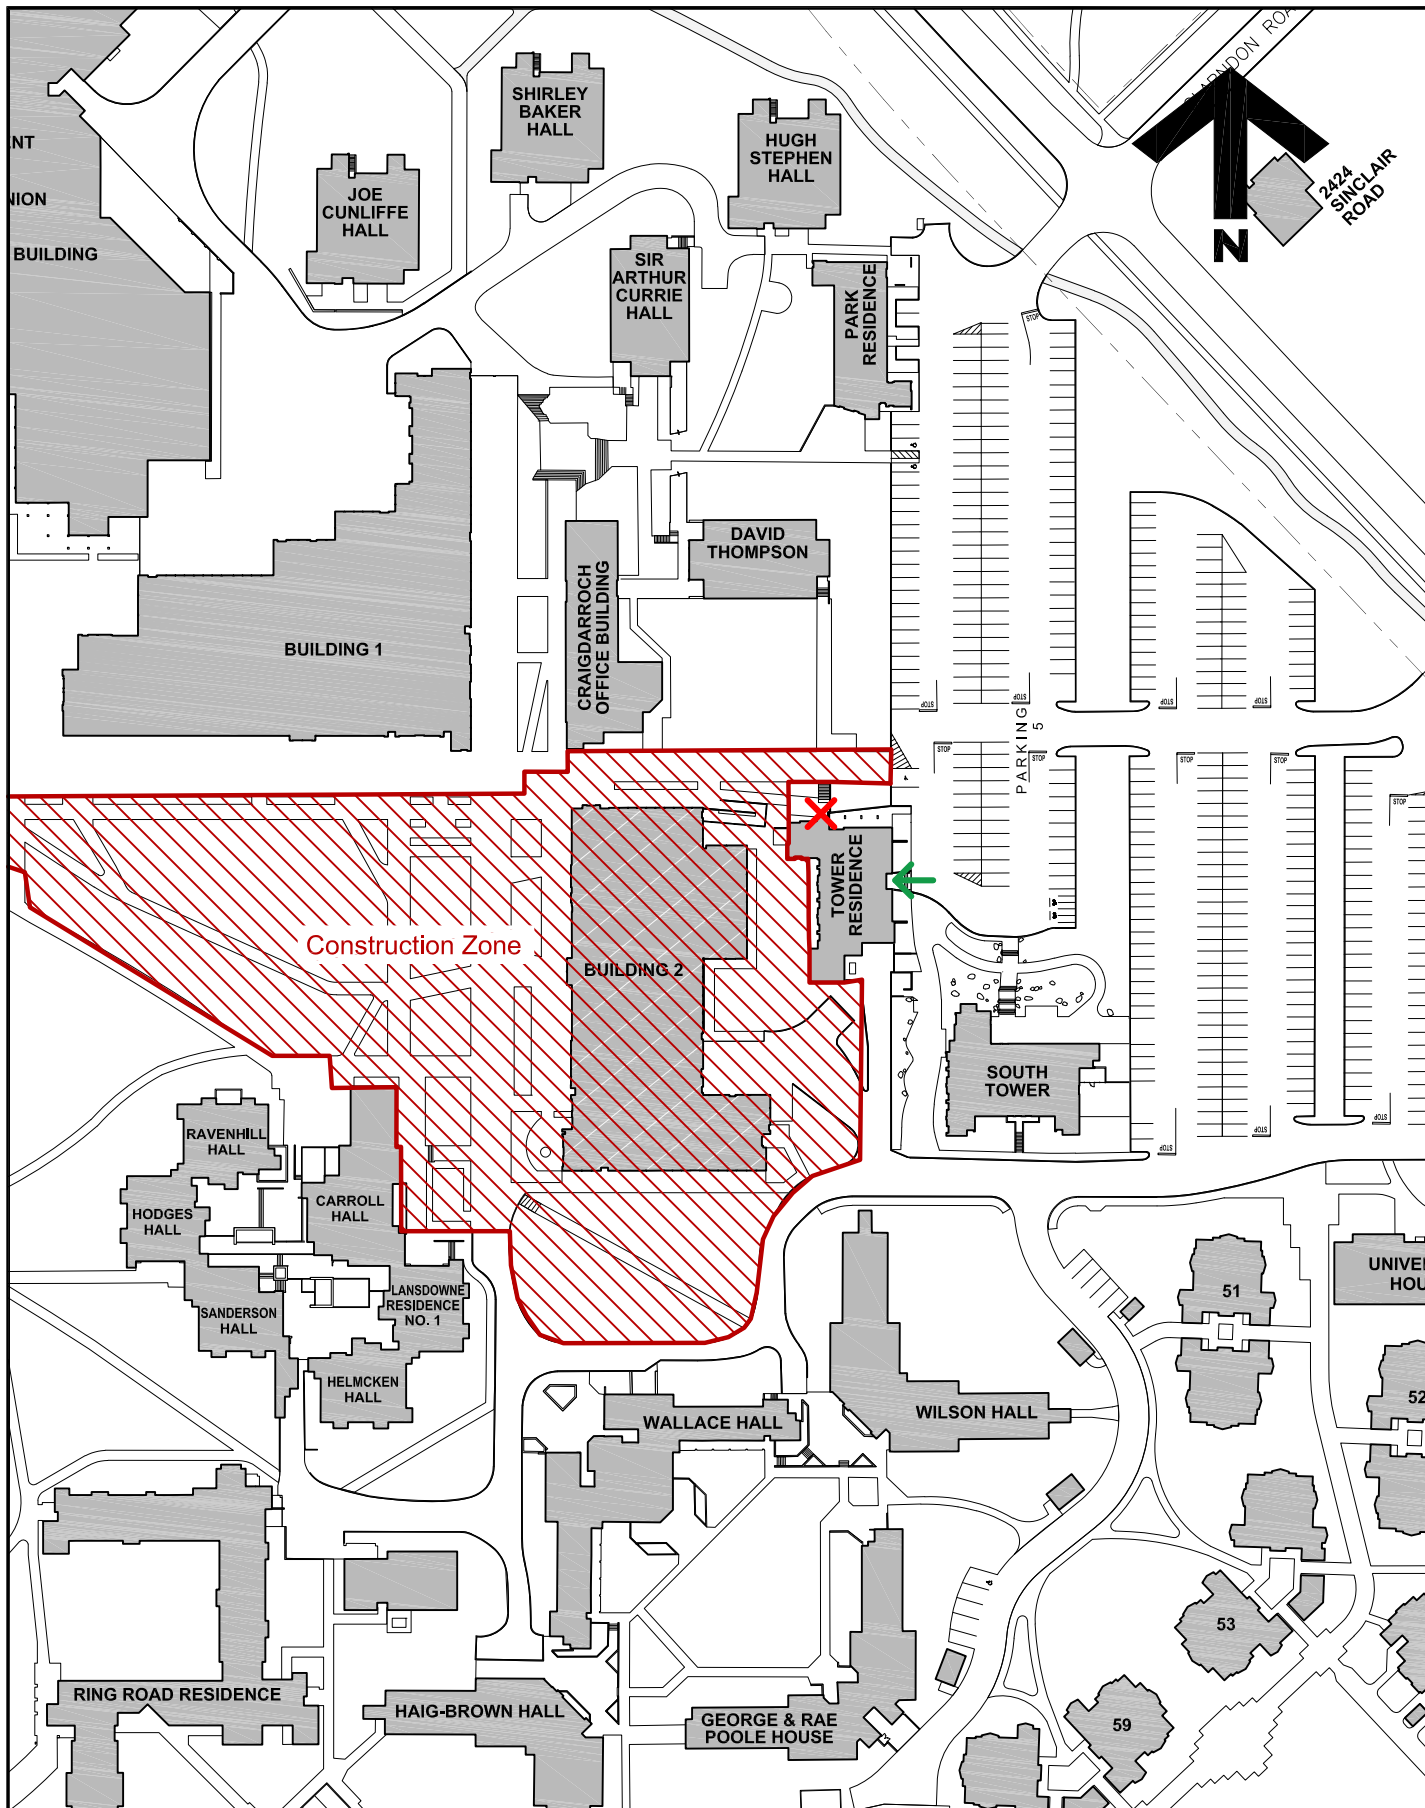

**University of Victoria**

Facilities Management

Notes:

- X Level 1 Entrances Closed
- ← Level 0 Entrances Open

Work to commence 20 March 2023

Title:

**Student Housing Development  
Project Notice  
Sheet 1 of 3**



Date: **14 March 2023**

Scale: **1:1500**

Drawn By: **JW**

Project Number: **F02265**

Drawing No. **SK1**

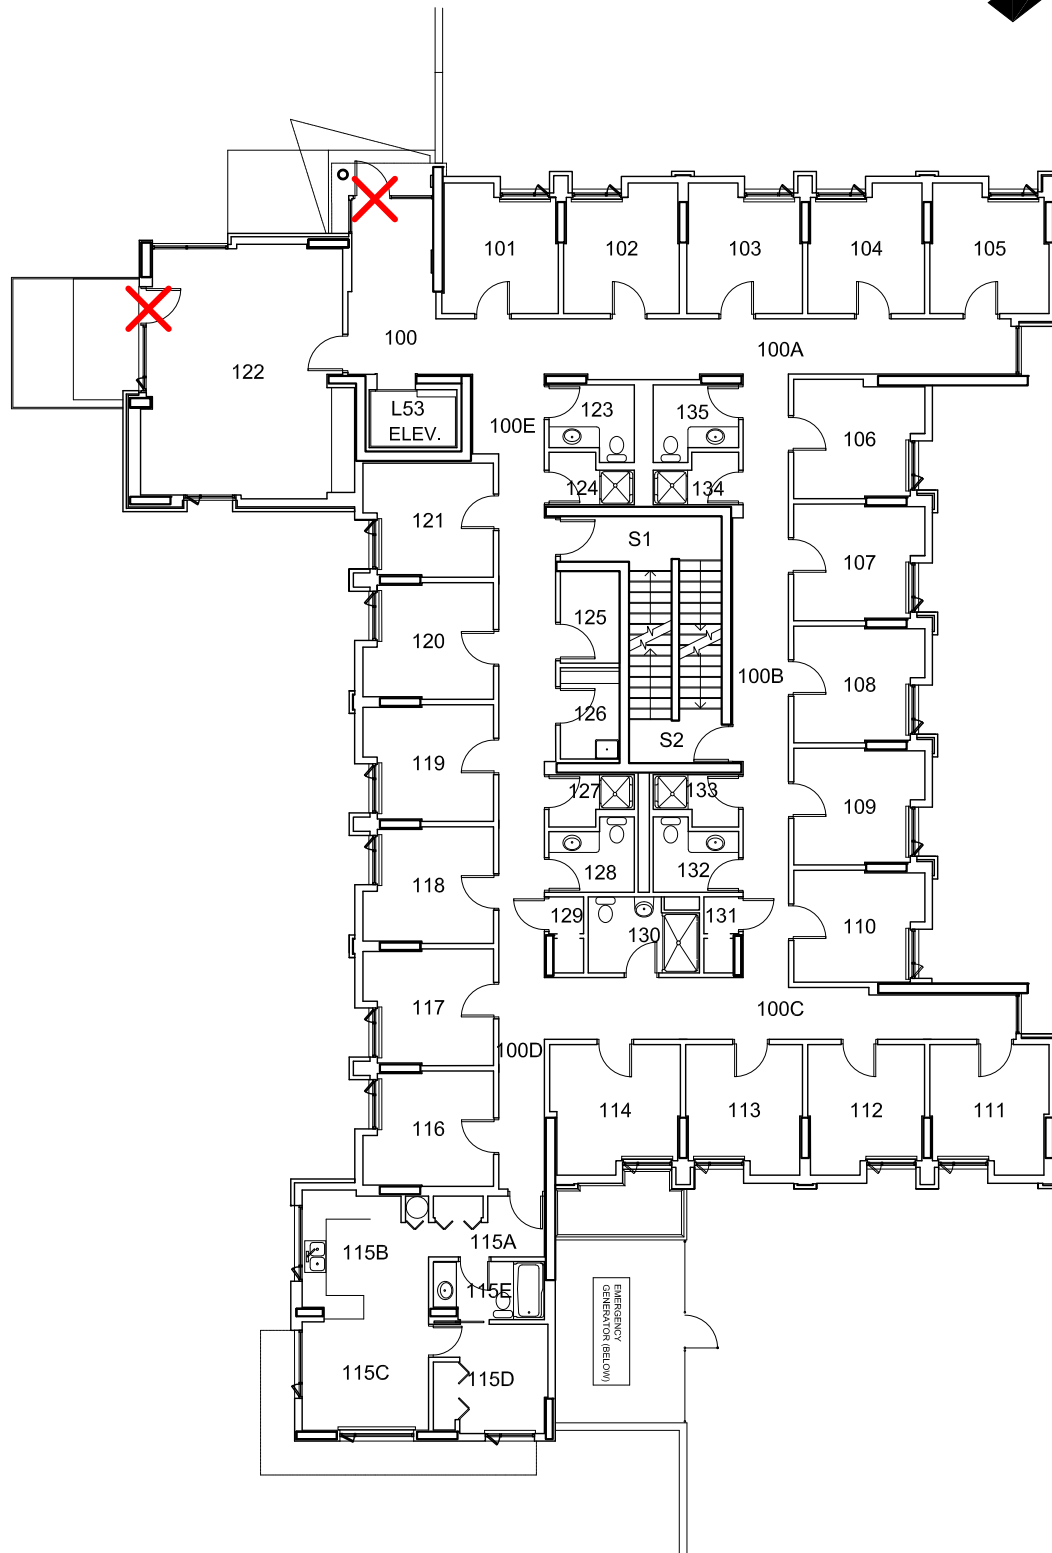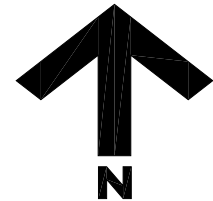

**University  
of Victoria**

**Facilities Management**

Notes:

 Level 1 Entrances Closed

 Level 0 Entrances Open

Work to commence 20 March 2023

Title:

**Student Housing Development  
Project Notice  
Sheet 2 of 3**



Date: **14 March 2023**

Scale: **1:1000**

Drawn By: **JW**

Project Number: **F02265**

Drawing No. **SK2**

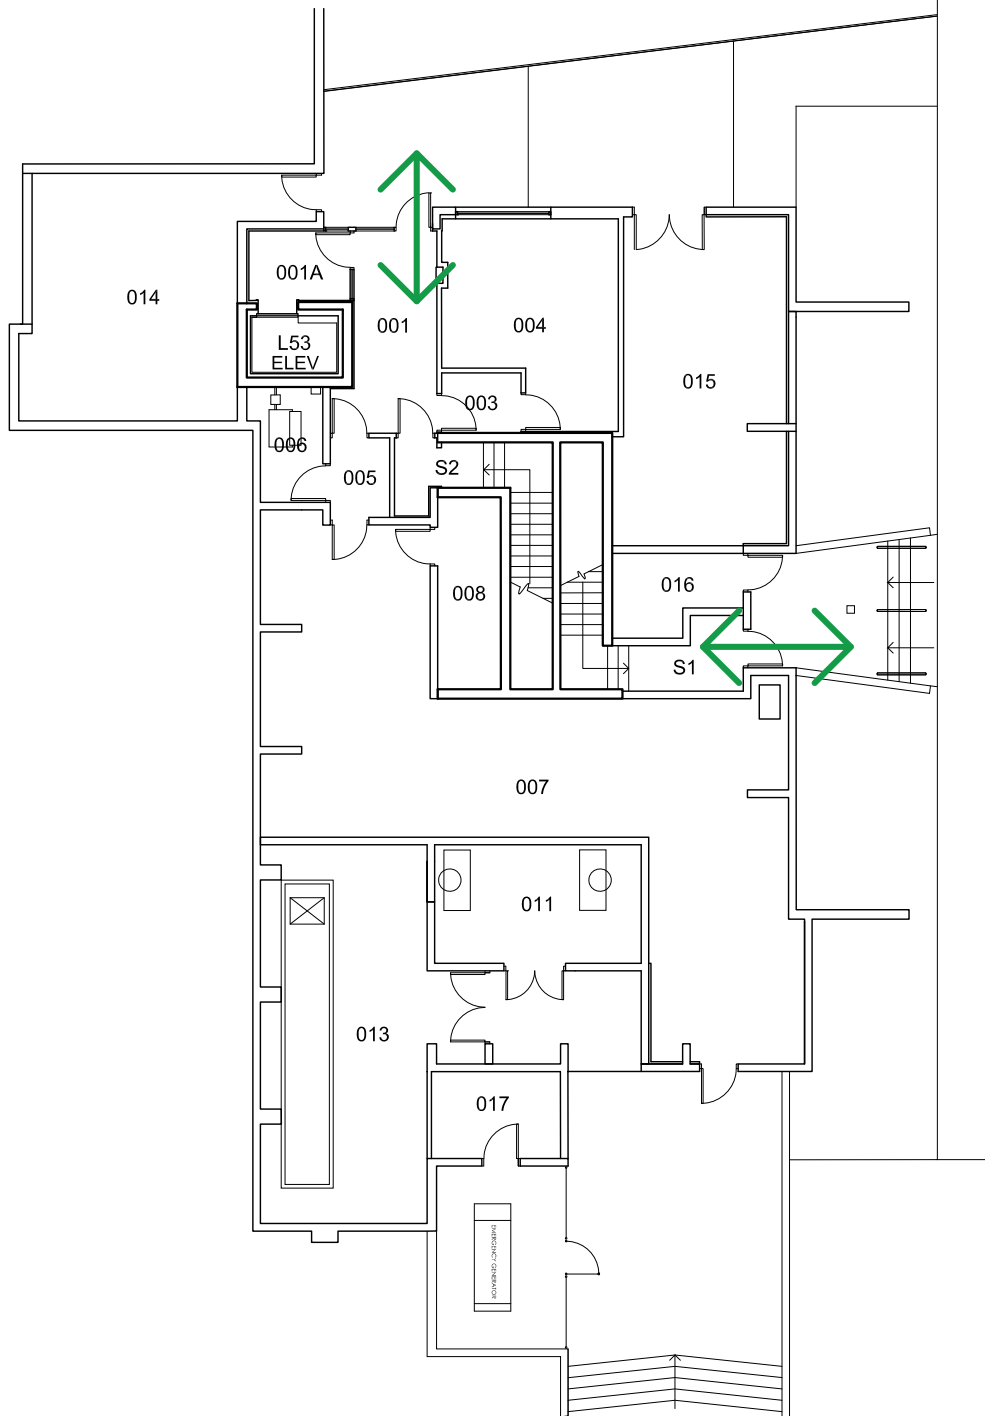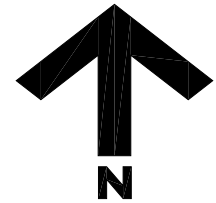


**University  
of Victoria**

**Facilities Management**

**Notes:**

 Level 1 Entrance Closed

 Level 0 Entrances Open

Work to commence 20 March 2023

**Title:**

**Student Housing Development**

**Project Notice**

**Sheet 3 of 3**

**Date:** 14 March 2023

**Scale:** 1:1000

**Drawn By:** JW

**Project Number:** F02265

**Drawing No.** SK3