


FACILITIES MANAGEMENT

Saunders Building

PO Box 1700 STN CSC Victoria BC V8W 2Y2 Canada

| | |
|---------------------------|---|
| Title: | Student Housing and Dining (SHD): Concrete Pour |
| Location: | Ring Road – One Lane Closure |
| Description: | <p>Commencing at 7:30 am on Wednesday, October 28, Facilities Management and EDK will be preparing for the arrival of concrete pumps. Concrete trucks will be backed up to each pump. One or two trucks, waiting to be backed up, will be stationed along Ring Road.</p> <p>Traffic control personnel will be in place to assist Ring Road users.</p> <p>See attached traffic plan.</p> |
| Time frame: | Wednesday, October 28, 2020 – 7:30 am to 4:00 pm |
| FMGT contact: | David Hill, Senior Project Manager |
| Secondary contact: | Gerry Underhill, Project Manager |
| Email address: | david.hill@colliersprojectleaders.com gunderhill@uvic.ca |
| Phone: | David Hill: 250-580-4939 Gerry Underhill: 250-661-5263 |

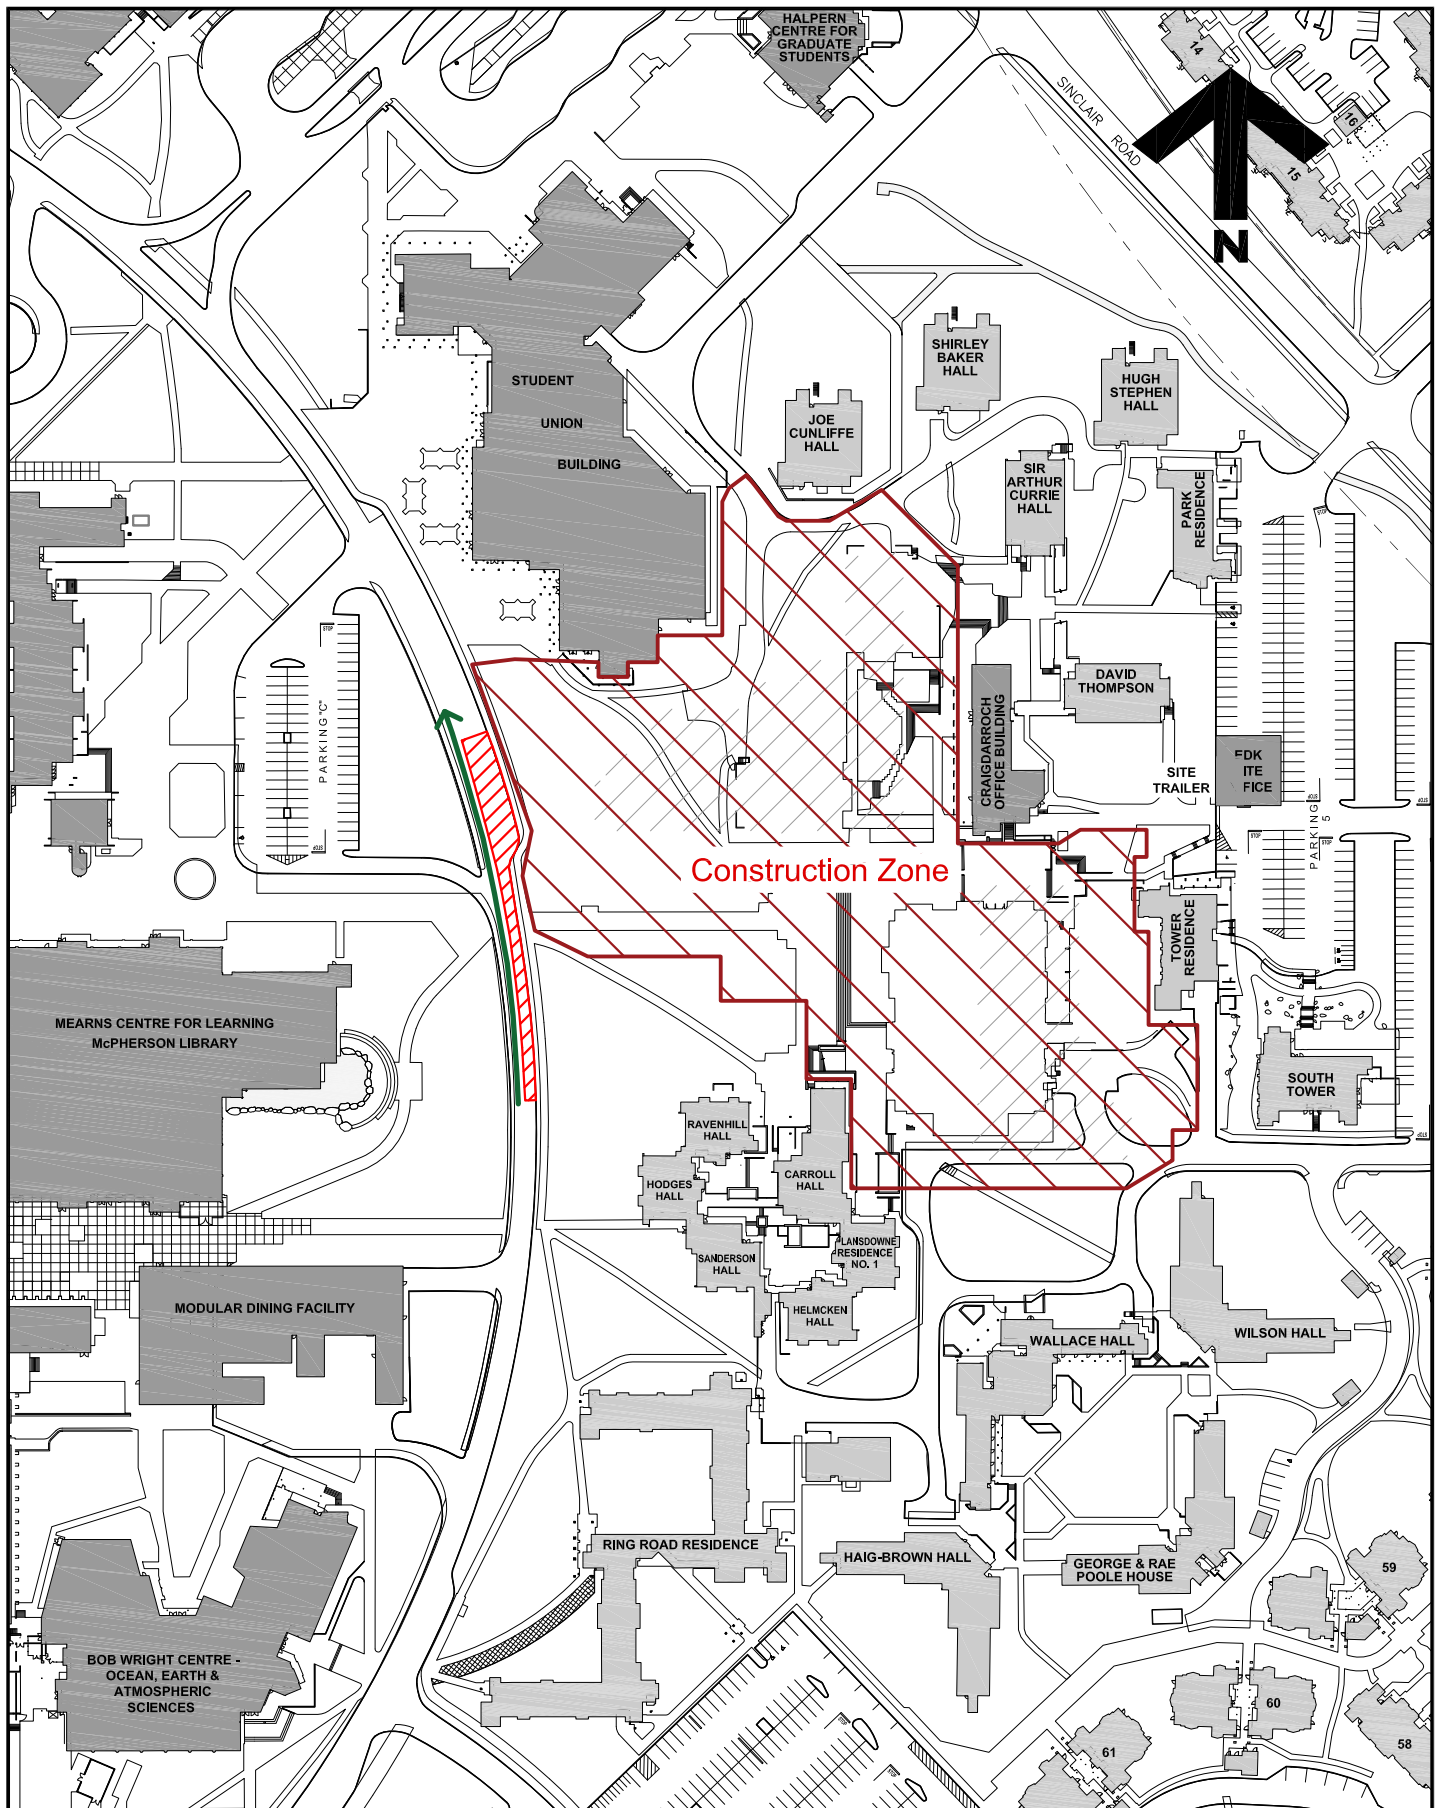

**University
of Victoria**

Facilities Management

Notes:



East Lane Closed
Wednesday, October 28th
7:30 a.m - 4 p.m.



West Lane Open

Title:

**Student Housing Development
Ring Road Lane Closure**

Date:

22 October 2020

Scale:

1:2000

Drawn By:

JW

Project Number:

F02265

Drawing No.

SK1