


FACILITIES MANAGEMENT

Saunders Building

PO Box 1700 STN CSC Victoria BC V8W 2Y2 Canada

Title:	David Turpin Building GIS Geomatics Laboratory Renovation – Hallway Closure
Location:	David Turpin Building A-Wing Second Floor
Description:	<p>Facilities Management will be working with Aral Construction on overhead electrical work in the DTB A-Wing second floor hallway.</p> <p>This hallway will be closed off between 7am and 8am Wednesday, January 8th while this overhead work is completed.</p> <p>We apologize for any inconvenience this may cause.</p>
Time frame:	January 8, 2025, 7am to 8am
FMGT contact:	Terry Moen, Project Manager
Email address:	tmoen@uvic.ca
Phone:	(250) 721-7620

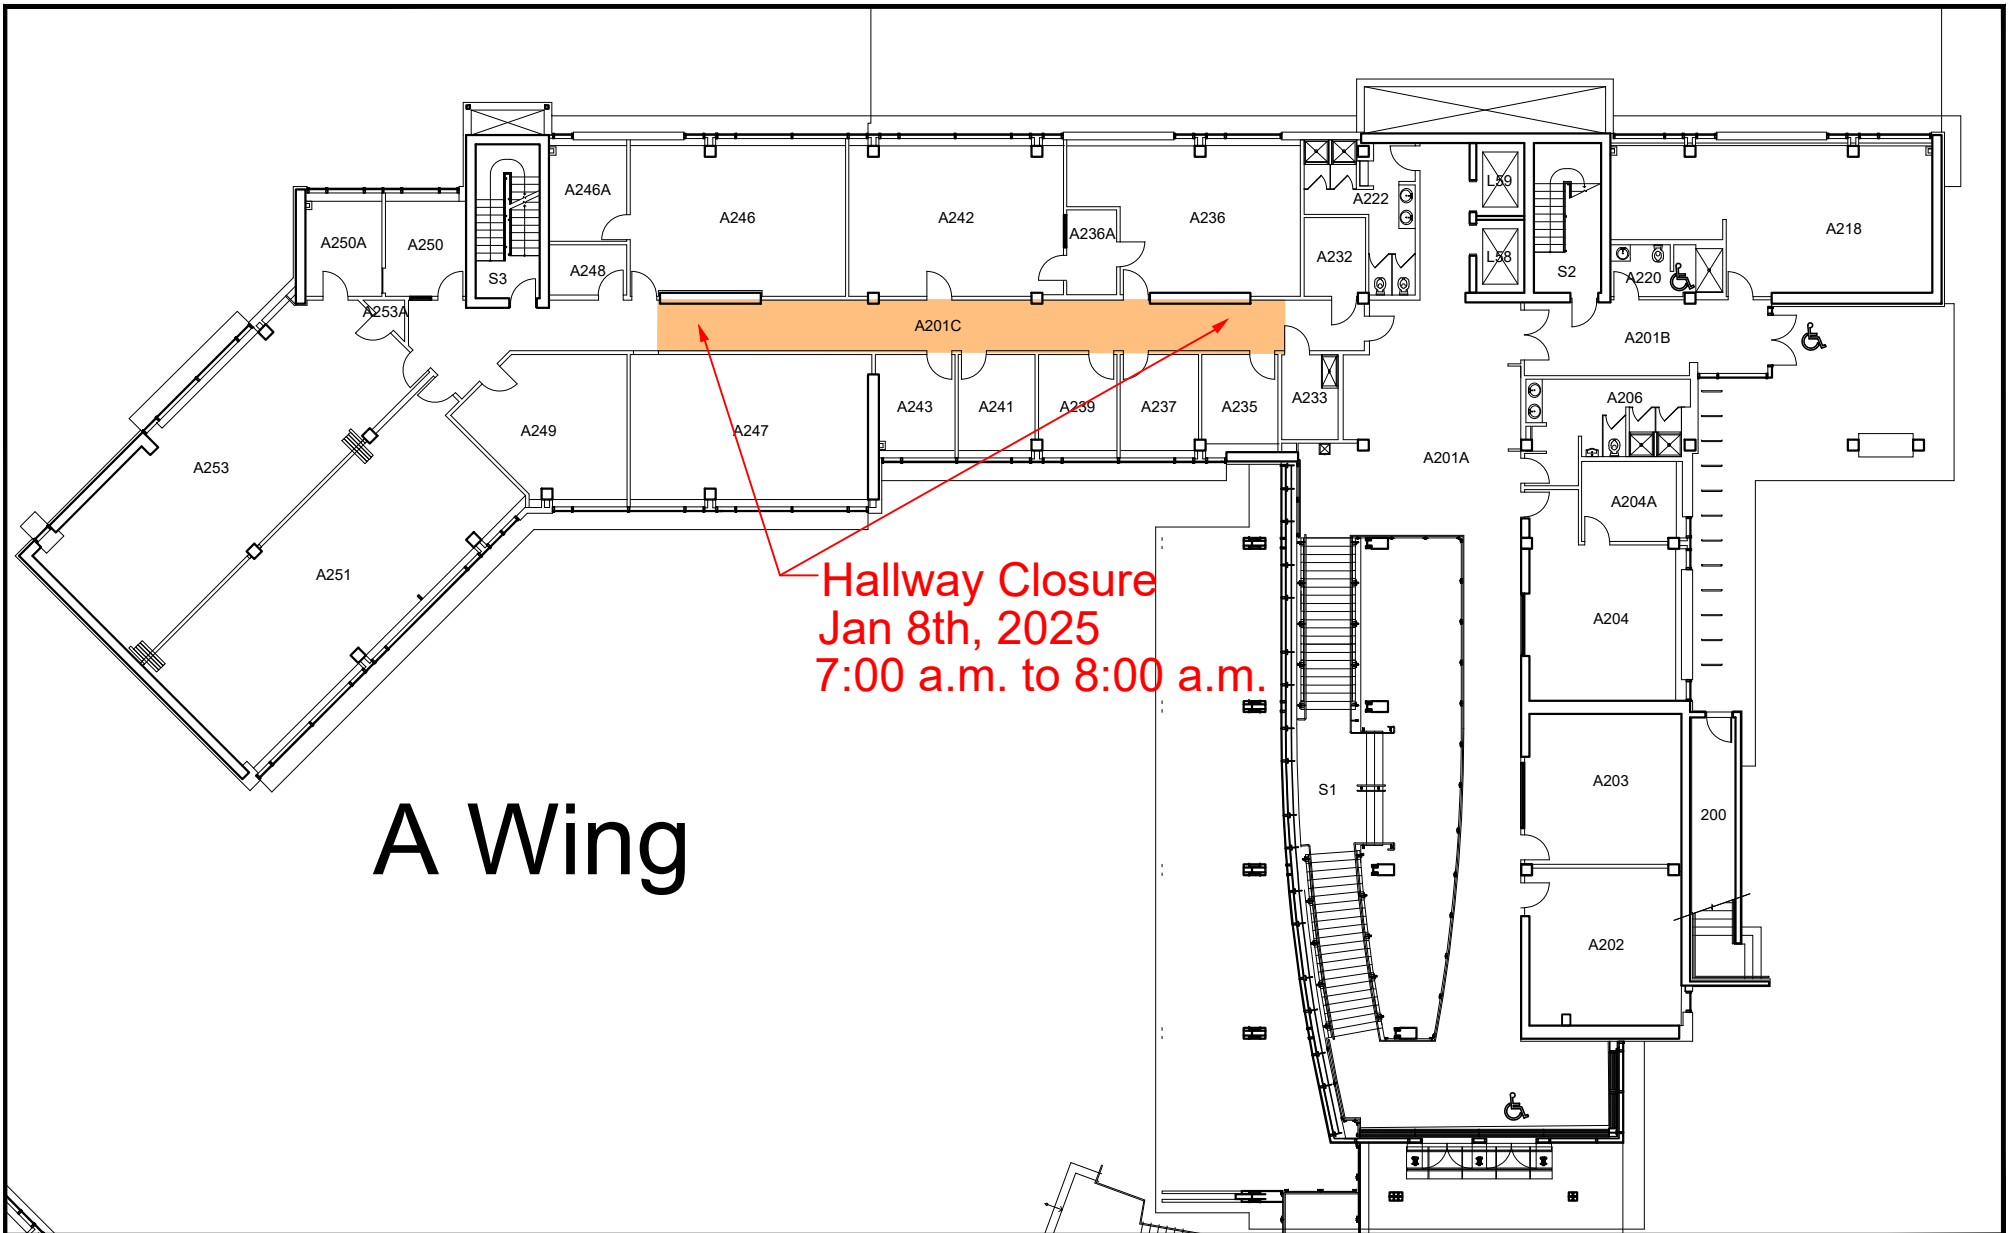

Notes:

This drawing is for reference only. All site dimensions and conditions must be field-verified and reflected in all drawings submitted to UVic. The UVic title block is for FMGT use only. Modifications made to this document must be represented by the modifiers own title block. Any discrepancies found in UVic drawings must be communicated to UVic FMGT Project Manager assigned to the Project.



**University
of Victoria**

Facilities Management

Title:

David Turpin Building
 GIS Geomatics Lab
 Hallway Closure

Date:

Jan 6, 2025

Scale:

NTS

Drawn By:

DJP

Project Number:

22-05510

Drawing No.

SK1