



**University
of Victoria**

**Facilities
Management**

Facilities Notice

Title: Campus Security Building – Concrete and Excavation Work

Location: Campus Security Building (detailed map attached)

Description: Facilities Management and contractors will be cutting the concrete sidewalk and excavating at the west side of the Campus Security Building and adjacent to the existing EV charging stations. This work will allow for the installation of electrical work to support two additional EV charging stations. The underground work is expected to be completed in approximately one week, with the excavation backfilled. Barricades will be in place around the excavated area.

The above grade work of installing the posts, pulling/ terminating cable, making the charging stations operational and reinstating the concrete work will be completed in March 2018, when the separate project to seismically upgrade the Campus Security Building is complete.


Time frame: Concrete cutting/ above grade work | Monday, August 14th – March 2018

Excavation work | Tuesday, August 15th – Tuesday, August 22nd

Facilities Management contact: Nazir Jessa, Consulting Project Manager

Email address: njessa@uvic.ca

Phone: 250 721 6103

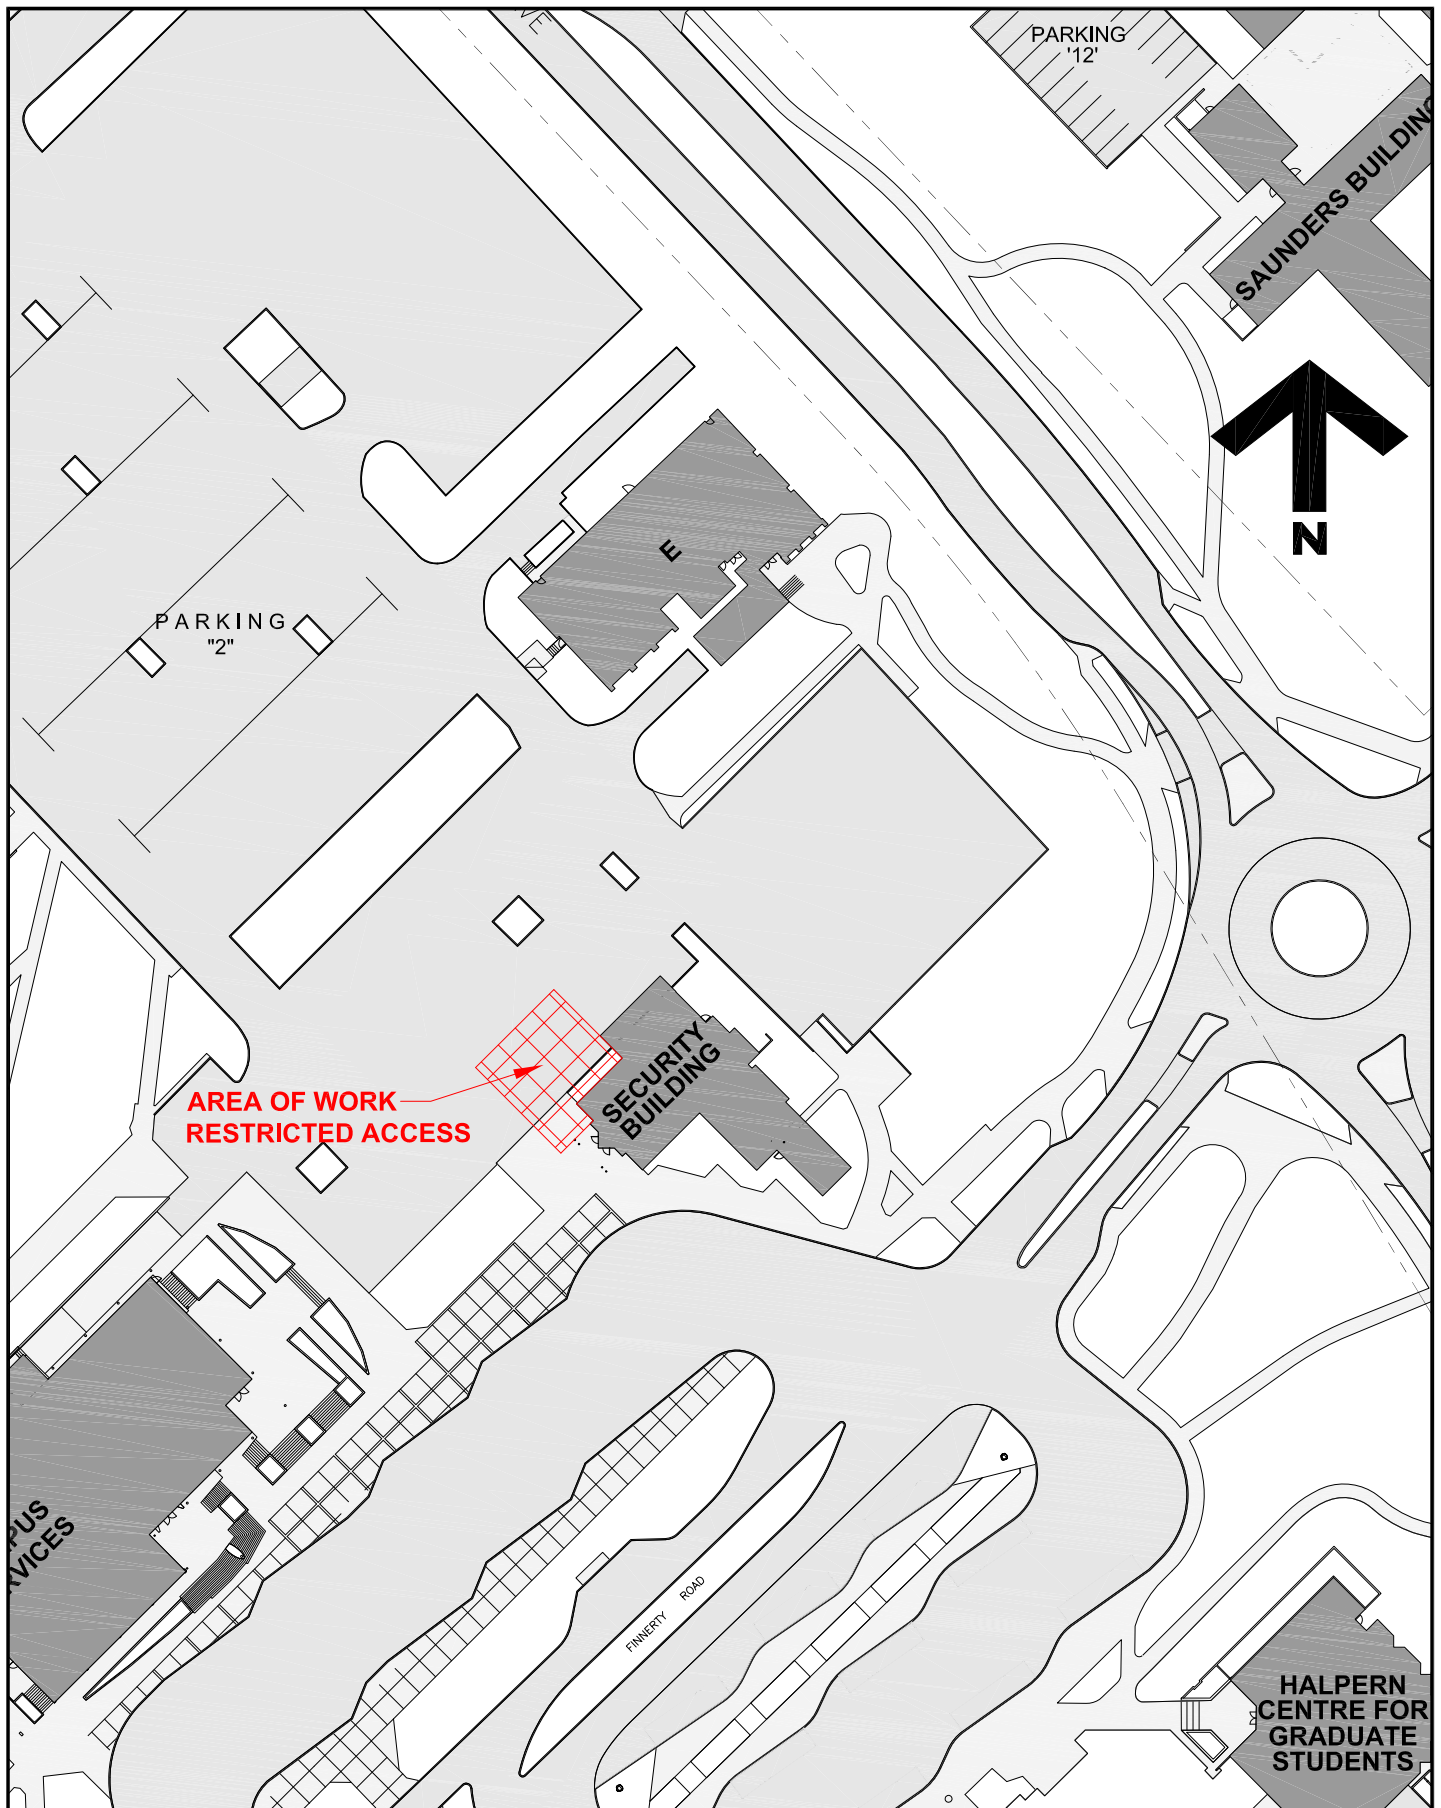

**University
of Victoria**

Facilities Management

Notes:

Title:

**Campus Security Building
Concrete / Excavation Work
To Begin 14 August 2017**

Date:

11 August 2017

Scale:

1:1000

Drawn By:

JW

Project Number:

15-019999

Drawing No.

A1