



FACILITIES MANAGEMENT

Saunders Building

PO Box 1700 STN CSC Victoria BC V8W 2Y2 Canada

Title:	Parking Lot Lighting Replacement
Location:	Parking Lots 1, 4, 6, & 10
Description:	<p>Facilities Management will be working with Raylec Power to replace existing parking lot lighting with new LED lights as shown on attached map.</p> <p>There will be signage in place to warn of the partial or full closure of parking lots as they are working. No major road closures are anticipated at this time.</p>
Time frame:	<p>December 18th – ½ Lot 10 (south side, 6 lights) – ½ Lot 6 (east side, 4 lights)</p> <p>December 19th – ½ Lot 10 (north side, 3 lights) – ½ Lot 6 (west side, 7 lights)</p> <p>December 20th – ½ Lot 1 (north side, 7 lights)</p> <p>December 21st – ½ Lot 1 (south side, 7 lights)</p> <p>December 27th – Lot 4 (10 lights)</p>
FMGT contact:	Terry Moen, Project Manager
Email address:	tmoen@uvic.ca
Phone:	250-721-7620



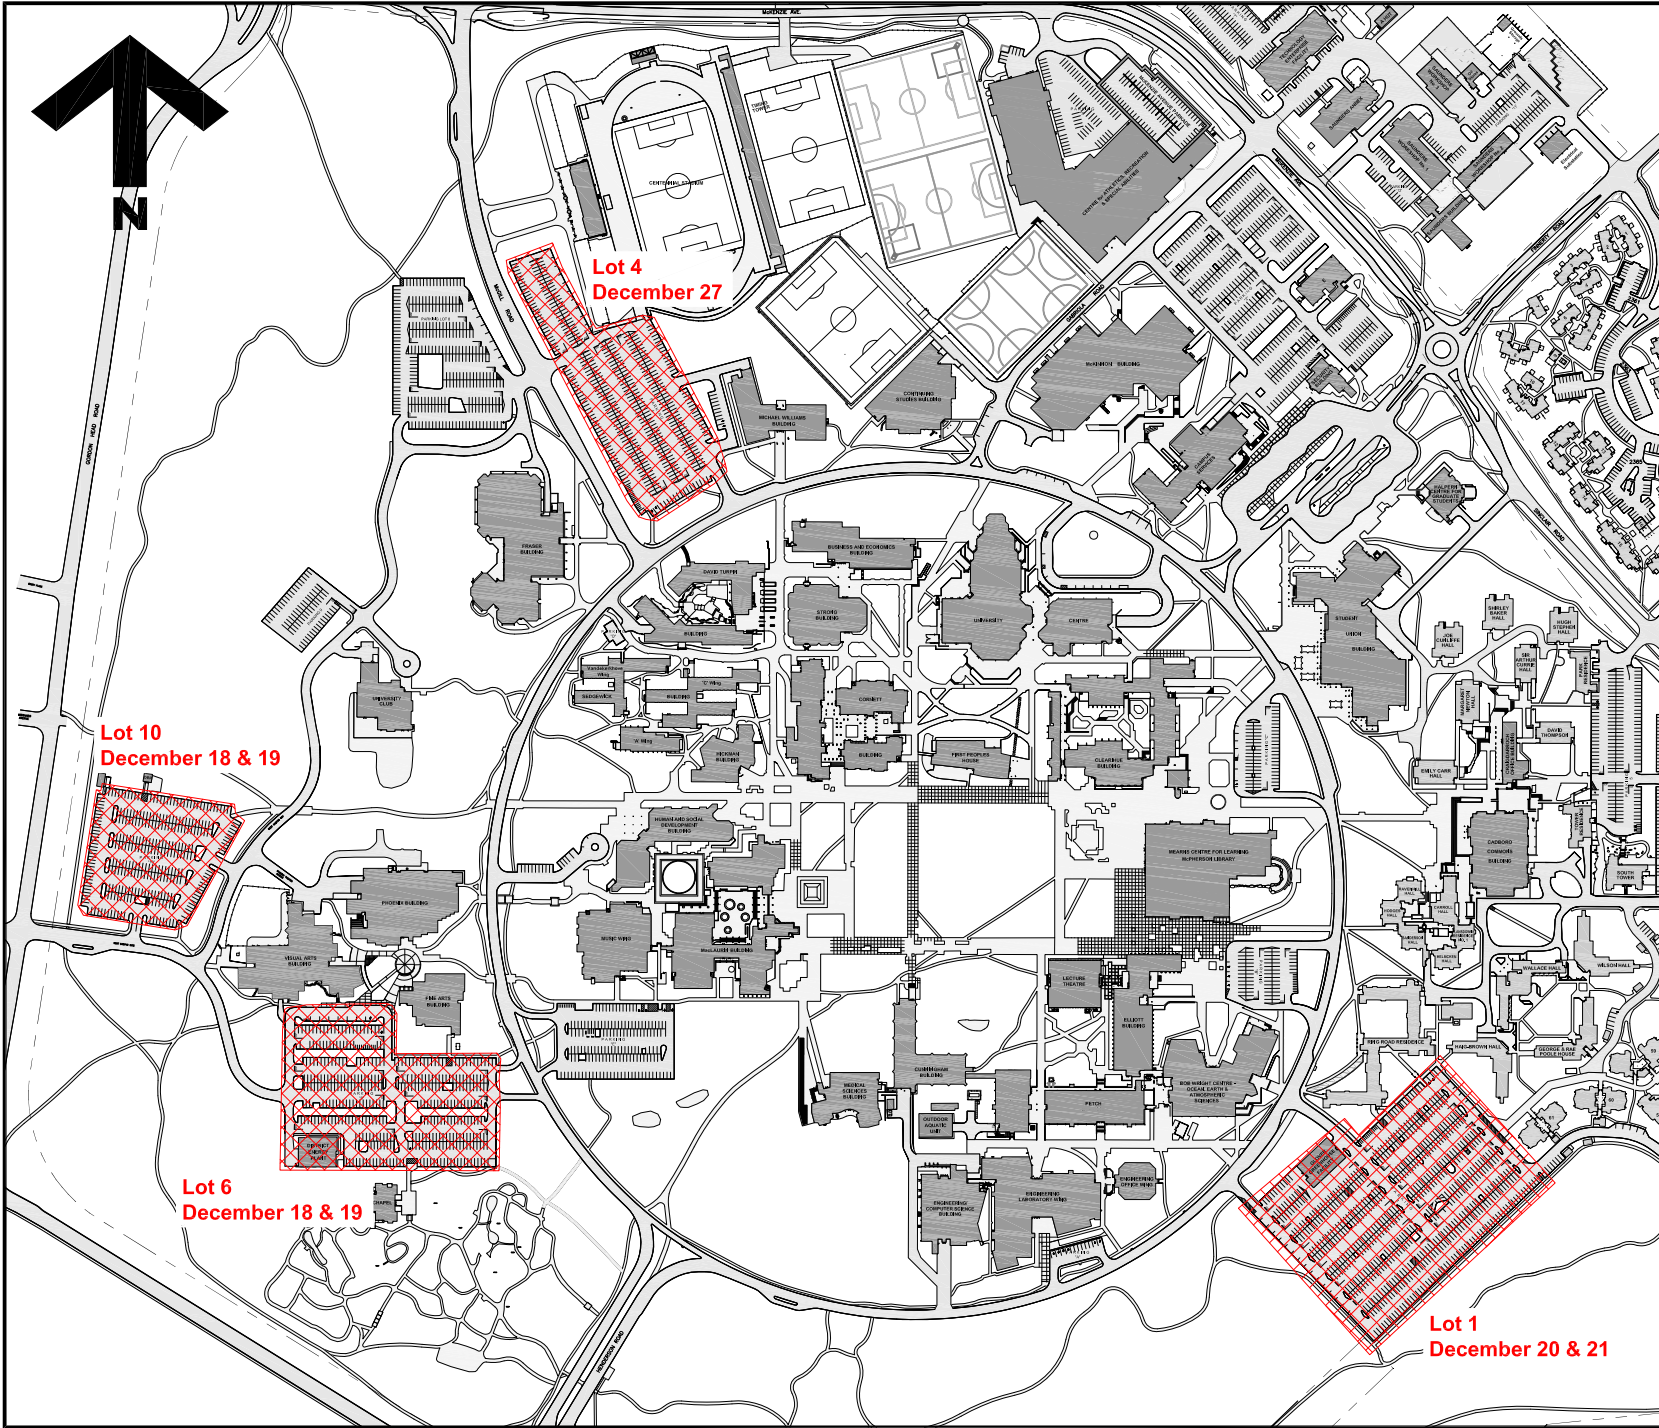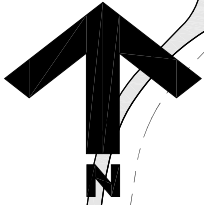

**University
of Victoria**

Facilities Management

Notes:



Area of Work

Title:

Campus Lighting Upgrades

Date: **3 December 2018**

Scale: **NTS**

Drawn By: **JW**

Project Number: **17-02921**

Drawing No. **SK1**

**Lot 10
December 18 & 19**

**Lot 6
December 18 & 19**

**Lot 4
December 27**

**Lot 1
December 20 & 21**