


FACILITIES MANAGEMENT

Saunders Building

PO Box 1700 STN CSC Victoria BC V8W 2Y2 Canada

Title:	Student Housing and Dining Project – Topographical Survey Work
Location:	Student Union Building, Halpern Centre, and McGill Residences
Description:	<p>Facilities Management and McElhanney Land Surveying will be conducting outdoor topographical site survey work in the vicinity of the SUB, the Halpern Centre and the McGill Residences as part of the upcoming Service Road Improvements in the summer of 2019.</p> <p>Please refer to the attached map showing the area of the site survey work.</p>
Time frame:	January 14, 2019 through January 18, 2019 – 9:00 am to 4:30 pm
FMGT contact:	Scott Kingham, Project Manager
Secondary contact:	David Hill, Senior Project Manager
Email address:	skingham@uvic.ca david.hill@colliersprojectleaders.com
Phone:	Scott Kingham: 250-472-5646 / 250-507-3146 David Hill: 250-721-7169 / 250-580-4939

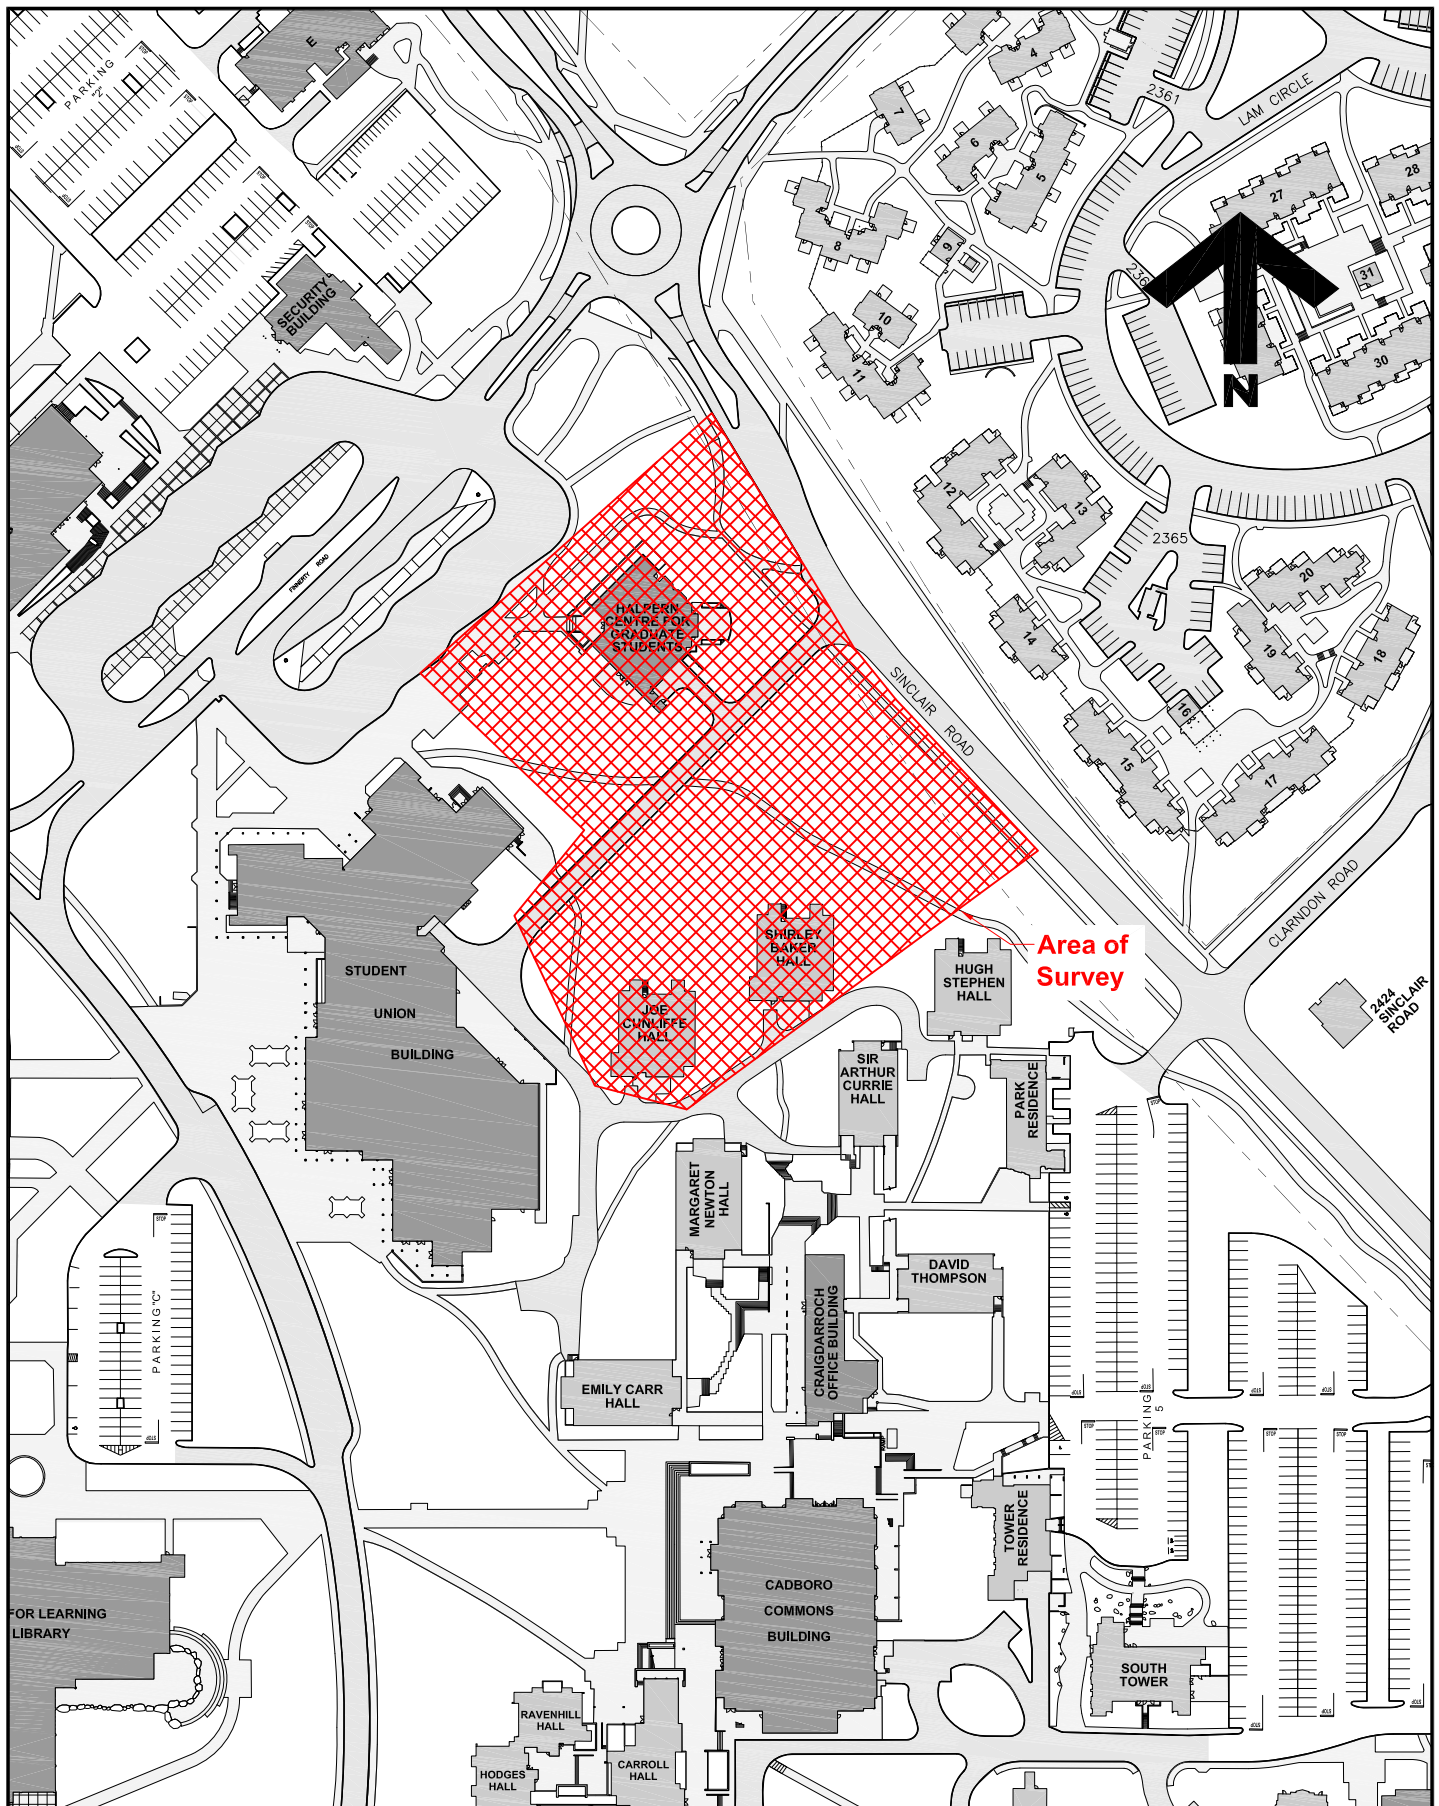

**University
of Victoria**

Facilities Management

Notes:

Title:

**Survey to occur
January 14-28
9 a.m. - 4:30 p.m.**

Date:

8 January 2019

Scale:

1:2000

Drawn By:

JW

Project Number:

F02265

Drawing No.

SK1