


FACILITIES MANAGEMENT

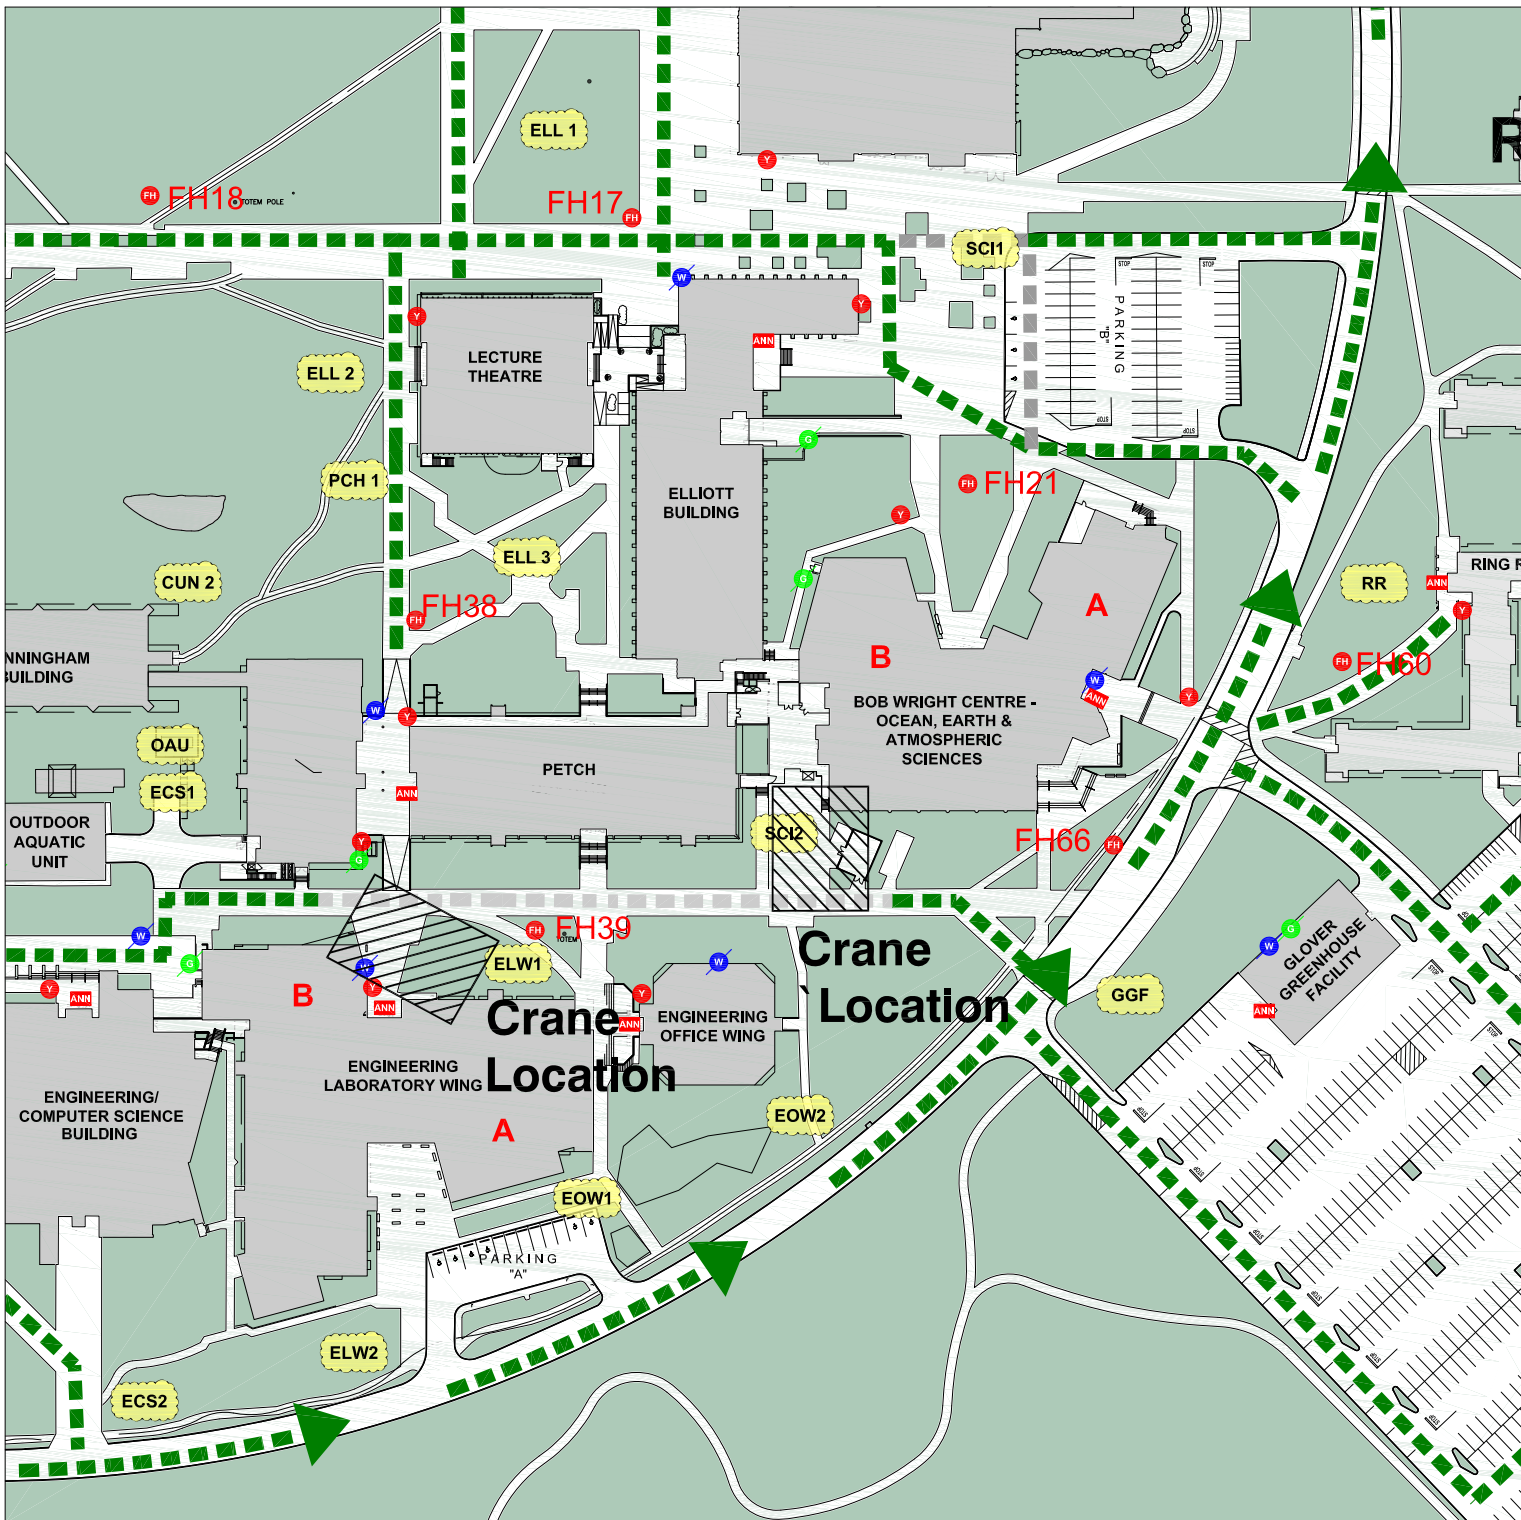


Saunders Building

PO Box 1700 STN CSC Victoria BC V8W 2Y2 Canada

| | |
|-----------------------|--|
| Title: | Fall Protection System Installation – Crane on Site |
| Location: | Engineering Lab Wing (ELW), north side and Bob Wright Centre (BWC), south west side (crane plan attached) |
| Description: | <p>Facilities Management and Aral Construction will be using a large crane to off load and lift material onto the Bob Wright Centre and the Engineering Lab Wing roofs on Tuesday, February 19, 2019, between 8:00am and 4:00pm.</p> <p>The fire lane and adjacent areas north of the ELW and south of BWC will have access restrictions during this time to isolate the off-loading activities from the public walkways. All vehicle and foot traffic will be redirected during this time.</p> <p>Please exercise caution when travelling through the area, obey safety demarcations and follow the directions of flag persons.</p> |
| Time frame: | <p>ELW/BWC - Crane on Site: Tuesday, February 19, 8:00am-4:00pm</p> <p>ELW Roof Work: Tuesday, February 19, through Thursday, February 28, 2019, 8:00am – 4:00pm</p> <p>BWC Roof Work: Monday, February 25, through Friday, March 1, 2019, 8:00am – 4:00pm</p> |
| FMGT contact: | Gord Shirley, Project Manager |
| Email address: | gshirley@uvic.ca |
| Phone: | 250-472-5062 |



notes:

-  EMERGENCY ACCESS ROUTE
-  TEMPORARILY DECOMMISSIONED EMERGENCY ACCESS ROUTE
-  CONSTRUCTION FENCE

Tuesday
Feb. 19, 2019
8:00a.m.-4:00p.m.

CONSTRUCTION
 DATE



University of Victoria

Facilities Management

Project:
Engineering Lab Wing and
Bob Wright Centre

title:
Road Closure
Due to Craning
Fall Protection System
Installation

date: Jan 31, 2019
scale: NTS
drawn by: djp
project number: 18-03411

FD memo #.