


FACILITIES MANAGEMENT

Saunders Building

PO Box 1700 STN CSC Victoria BC V8W 2Y2 Canada

Title:	Engineering Lab Wing – B239 BSL2 Lab Upgrade Crane on Site
Location:	Engineering Lab Wing (ELW) – Parking Area ‘A’
Description:	<p>Facilities Management is working with Cascadia West Contracting Ltd. to renovate ELW B239. A crane will be on-site and located in parking area ‘A’ to crane for approximately 1 ½ hours to unload a rooftop mechanical unit. Please see attached map for location of crane.</p> <p>A safety zone will be in place and access to this area will be restricted while materials are being unloaded.</p> <p>There may be increased noise levels during this work. Please respect directions of safety officers during this activity.</p> <p>We apologize for any inconvenience this may cause.</p>
Time frame:	Thursday, July 18, 2019 - 9:00 am to 10:30 am (approximately)
FMGT contact:	Kim Frechette, Project Manager
Email address:	kfrechette@uvic.ca
Phone:	250-721-7806

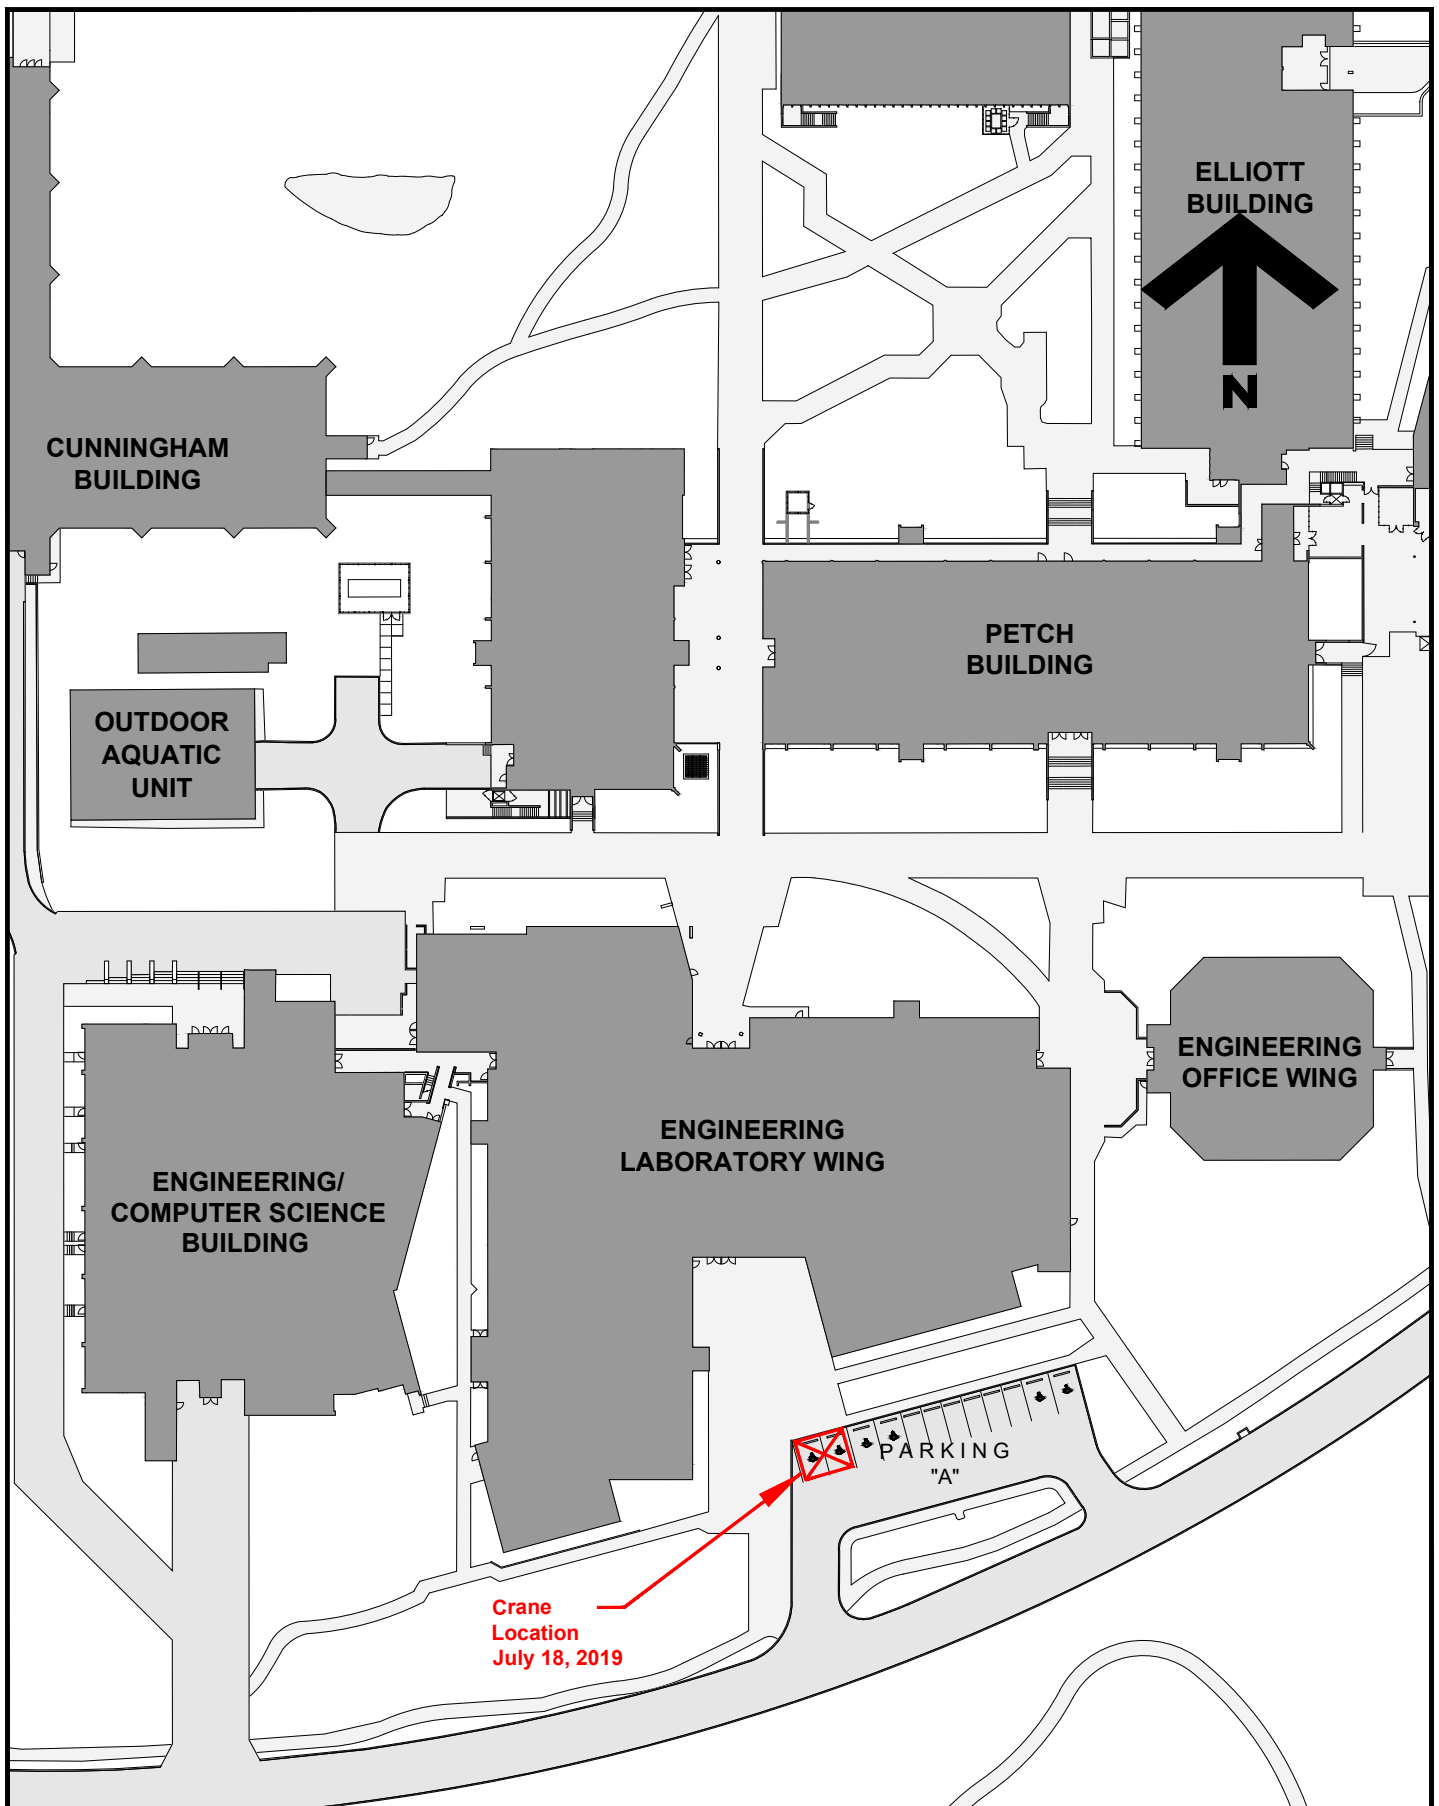

Crane
Location
July 18, 2019



**University
of Victoria**

Facilities Management

Notes:

Title:

**Engineering Lab Wing
Bin Location July 18, 2019**

Date: **July 17, 2019**

Scale: **1:1000**

Drawn By: **dp**

Project Number: **18-03413**

Drawing No. **SK1**