


FACILITIES MANAGEMENT

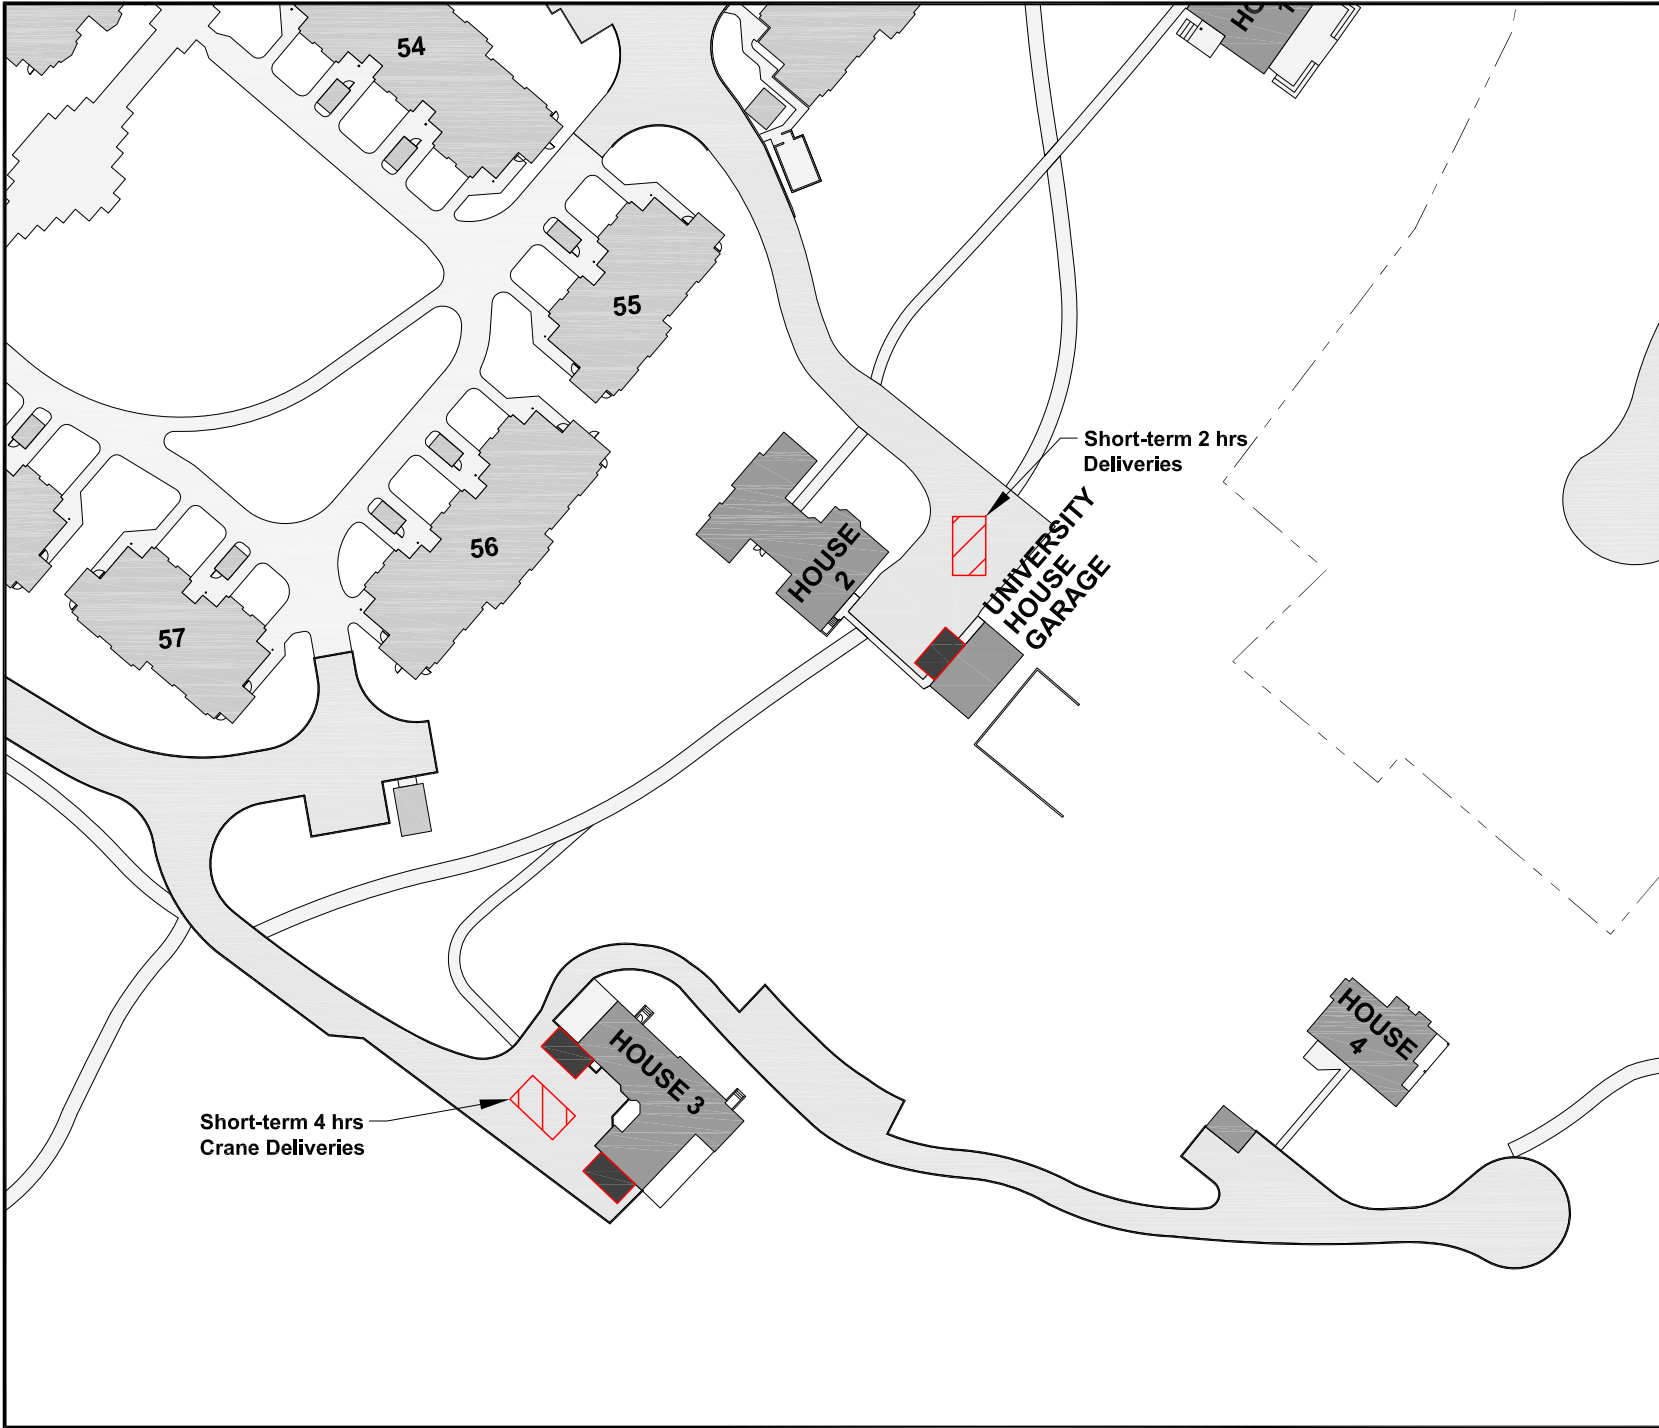

Saunders Building

PO Box 1700 STN CSC Victoria BC V8W 2Y2 Canada

Title:	UH3 and UHG Roof Replacements 2019 - Revised Schedule
Location:	University House 3 and University House 2 Garage
Description:	<p>Facilities Management is working with Alpha Roofing & Cladding Inc. to replace the shingles, flashings, gutters and down pipes on University House 3 (scheduled first) and University House 2 Garage (scheduled second).</p> <p>Waste bins will be placed at each site while the old shingles are being removed and cranes will be located at each site for short-term deliveries of roofing materials. A safety zone will be in place and access to the areas will be restricted while materials are being unloaded. Locations of waste bins and cranes are shown on the attached drawing.</p> <p>There will be increased noise levels during this work. We apologize for any inconvenience this may cause.</p>
Time frame:	Revised Schedule - August 16-28, 2019
FMGT contact:	Linda Boggs, Project Manager
Email address:	lboggs@uvic.ca
Phone:	250-721-6349



Facilities Management

- Notes:
-  **Bin Location**
 -  **Crane Location**

Title:
**University House 3
University House Garage
Roof Replacements**

Date: **24 July 2019**
Scale: **1:1000**
Drawn By: **JW**
Project Number: **19-03952**
Drawing No. **SK1**