


FACILITIES MANAGEMENT

Saunders Building

PO Box 1700 STN CSC Victoria BC V8W 2Y2 Canada

Title:	Craigdarroch Office Building Renovation Removal of temporary trailer
Location:	Parking Lot 5 – upper section – East of Craigdarroch Office Building
Description:	<p>The temporary trailer on Parking Lot 5 – East of Craigdarroch Office Building – will be removed from site.</p> <p>In order to accommodate this, a significant amount of parking and manoeuvring aisles will be out of commission.</p> <p>Parking spaces and manoeuvring aisles will be barricaded off as per the attached plan.</p> <p>Your patience with this work is appreciated.</p>
Time frame:	4:00 pm Sunday, August 18, 2019 – through - 8:00 am Wednesday, August 21, 2019
FMGT contact:	Scott Kingham, Project Manager
Email address:	skingham@uvic.ca
Phone:	250 472 5646

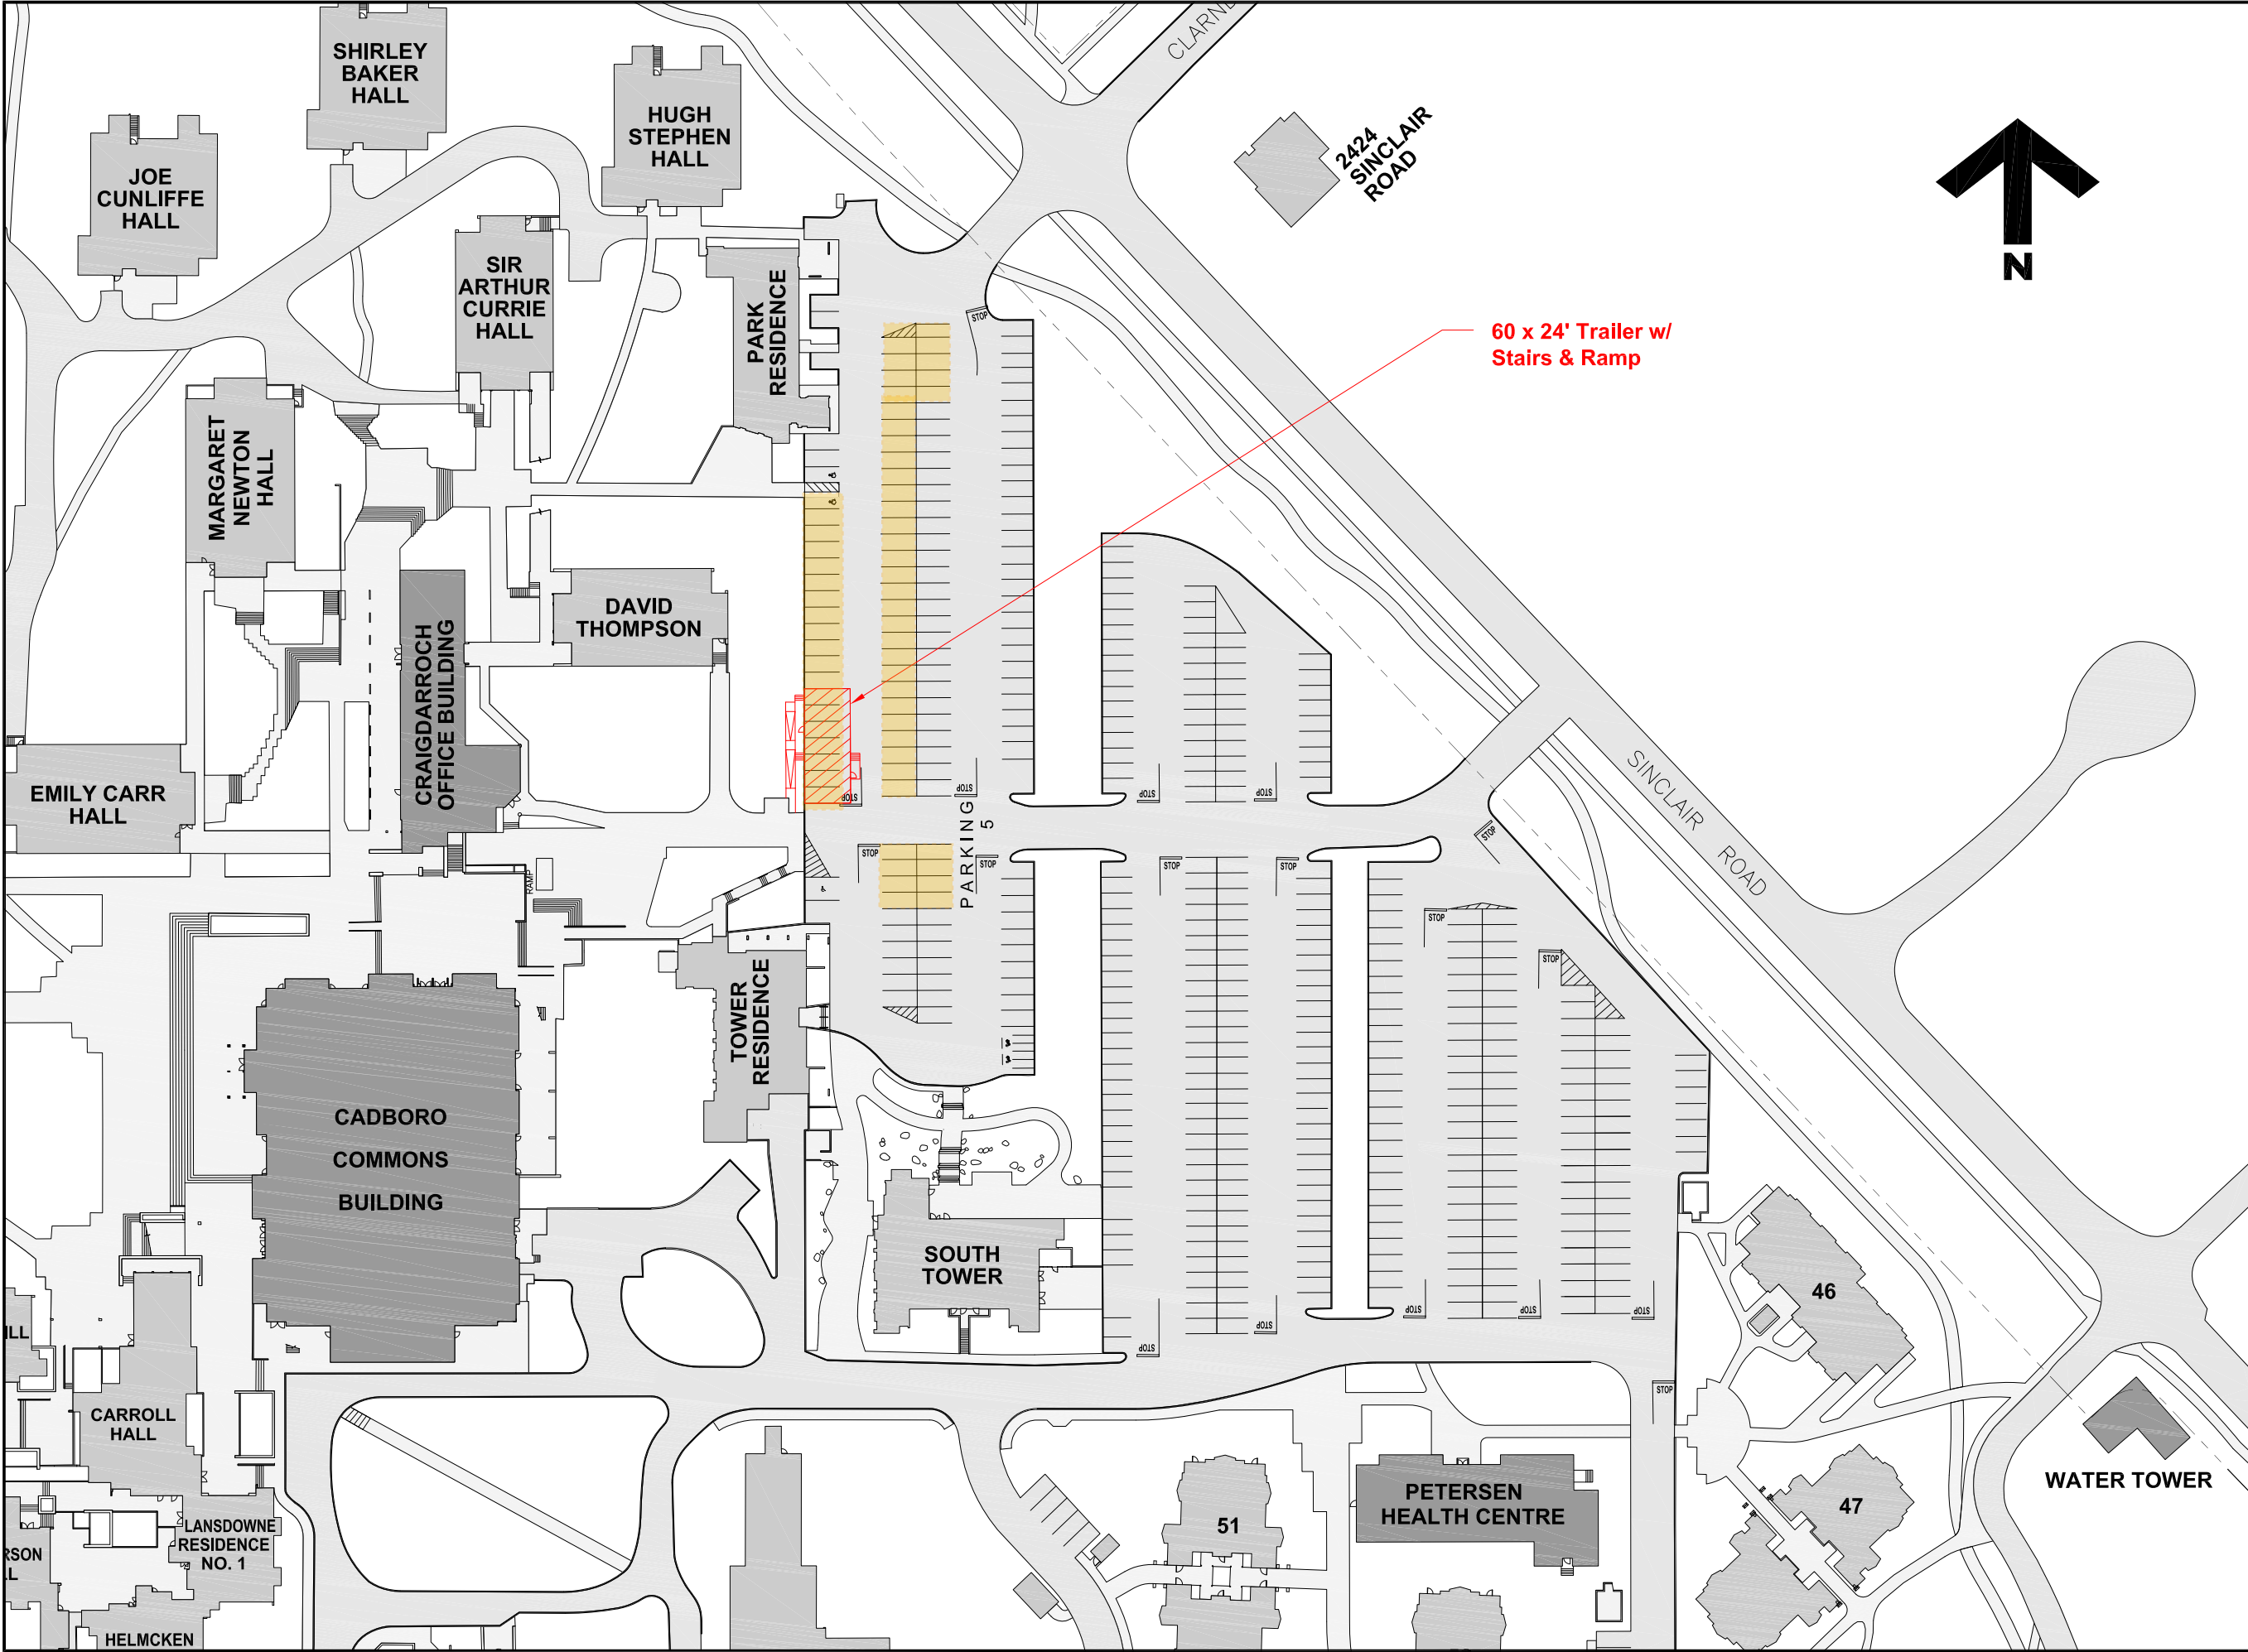

Notes:

This drawing is for reference only. All site dimensions and conditions must be field-verified and reflected in all drawings submitted to UVic. The UVic title block is for FMGT use only. Modifications made to this document must be represented by the modifiers own title block. Any discrepancies found in UVic drawings must be communicated to UVic FMGT Project Manager assigned to the Project.

Title:
Lot 5
Proposed Trailer Location
Option A

Date: 22 October 2018
Scale: 1:1000
Drawn By: JW
Project Number: 18-03388
Drawing No. SK1