


FACILITIES MANAGEMENT


Saunders Building

PO Box 1700 STN CSC Victoria BC V8W 2Y2 Canada

Title:	MacLaurin Building D-Wing – Ramp Closure
Location:	Ramp, North Side of MacLaurin (MAC) D-Wing
Description:	<p>Facilities Management and Kinetic Construction Ltd. are temporarily closing the pedestrian ramp at the north side of the MacLaurin Building D-Wing and adjacent landscaped area.</p> <p>See attached plan for area closed.</p> <p>A rebar crane truck will be on site for approximately 1.5 hours. Work zone barricades will be temporarily installed.</p> <p>There may be increased noise levels during this work.</p>
Time frame:	Wednesday, October 9, 2019 – 7:00 am to 8:30 am
FMGT contact:	Gerry Underhill, Project Manager
Email address:	gunderhill@uvic.ca
Phone:	250-472-5253

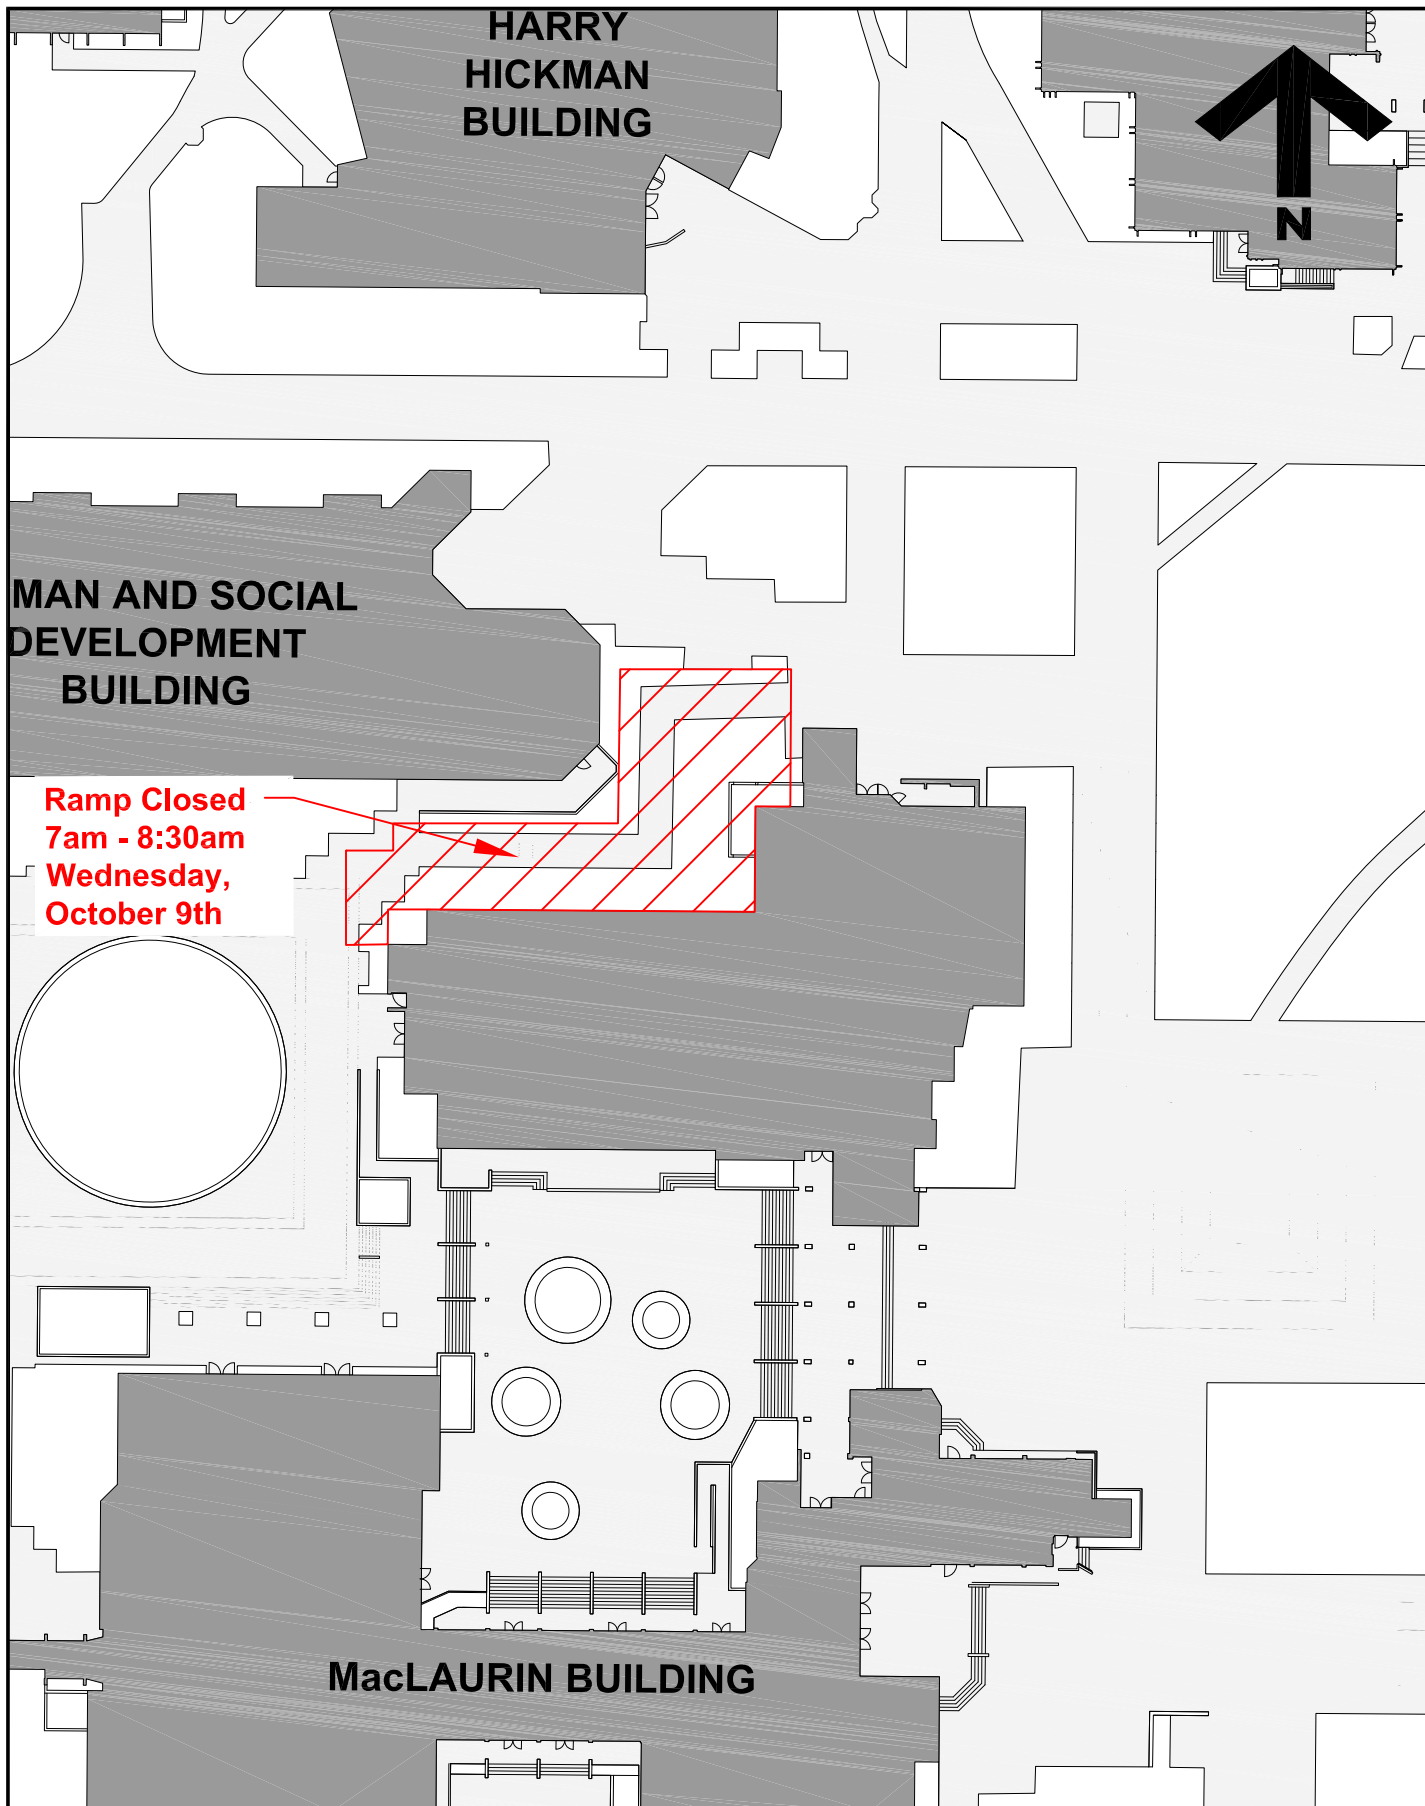

**HARRY
HICKMAN
BUILDING**

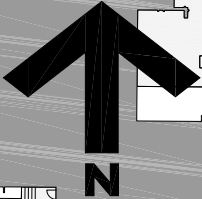

**MAN AND SOCIAL
DEVELOPMENT
BUILDING**

**Ramp Closed
7am - 8:30am
Wednesday,
October 9th**

MacLAURIN BUILDING



**University
of Victoria**

Facilities Management

Notes:

Title:
**MacLaurin Building
D Wing
Seismic Upgrades
Ramp Closure**

Date: **7 October 2019**
Scale: **NTS**
Drawn By: **JW**
Project Number: **F03399**
Drawing No. **SK1**