



## FACILITIES MANAGEMENT

Saunders Building

PO Box 1700 STN CSC Victoria BC V8W 2Y2 Canada

---

<b>Title:</b>	MacLaurin Building D-Wing – Concrete Pours
<b>Location:</b>	North West Side of MacLaurin Building
<b>Description:</b>	<p>Facilities Management and Kinetic Construction Ltd. are temporarily closing the ramp on the North West side of the MacLaurin Building D-Wing to facilitate a concrete pour on the wall above the ramp.</p> <p>See attached plan for areas closed.</p> <p>A concrete pump truck will be on site. Work zone barricades will be temporarily installed.</p> <p>There will be increased noise levels during this work. We apologize for the inconvenience.</p>
<b>Time frame:</b>	Tuesday, November 5, 2019, 5:00 pm to 8:00 pm, and Thursday, November 7, 2019, 5:00 pm to 8:00 pm
<b>FMGT contact:</b>	Gerry Underhill, Project Manager
<b>Email address:</b>	<a href="mailto:gunderhill@uvic.ca">gunderhill@uvic.ca</a>
<b>Phone:</b>	250-472-5253

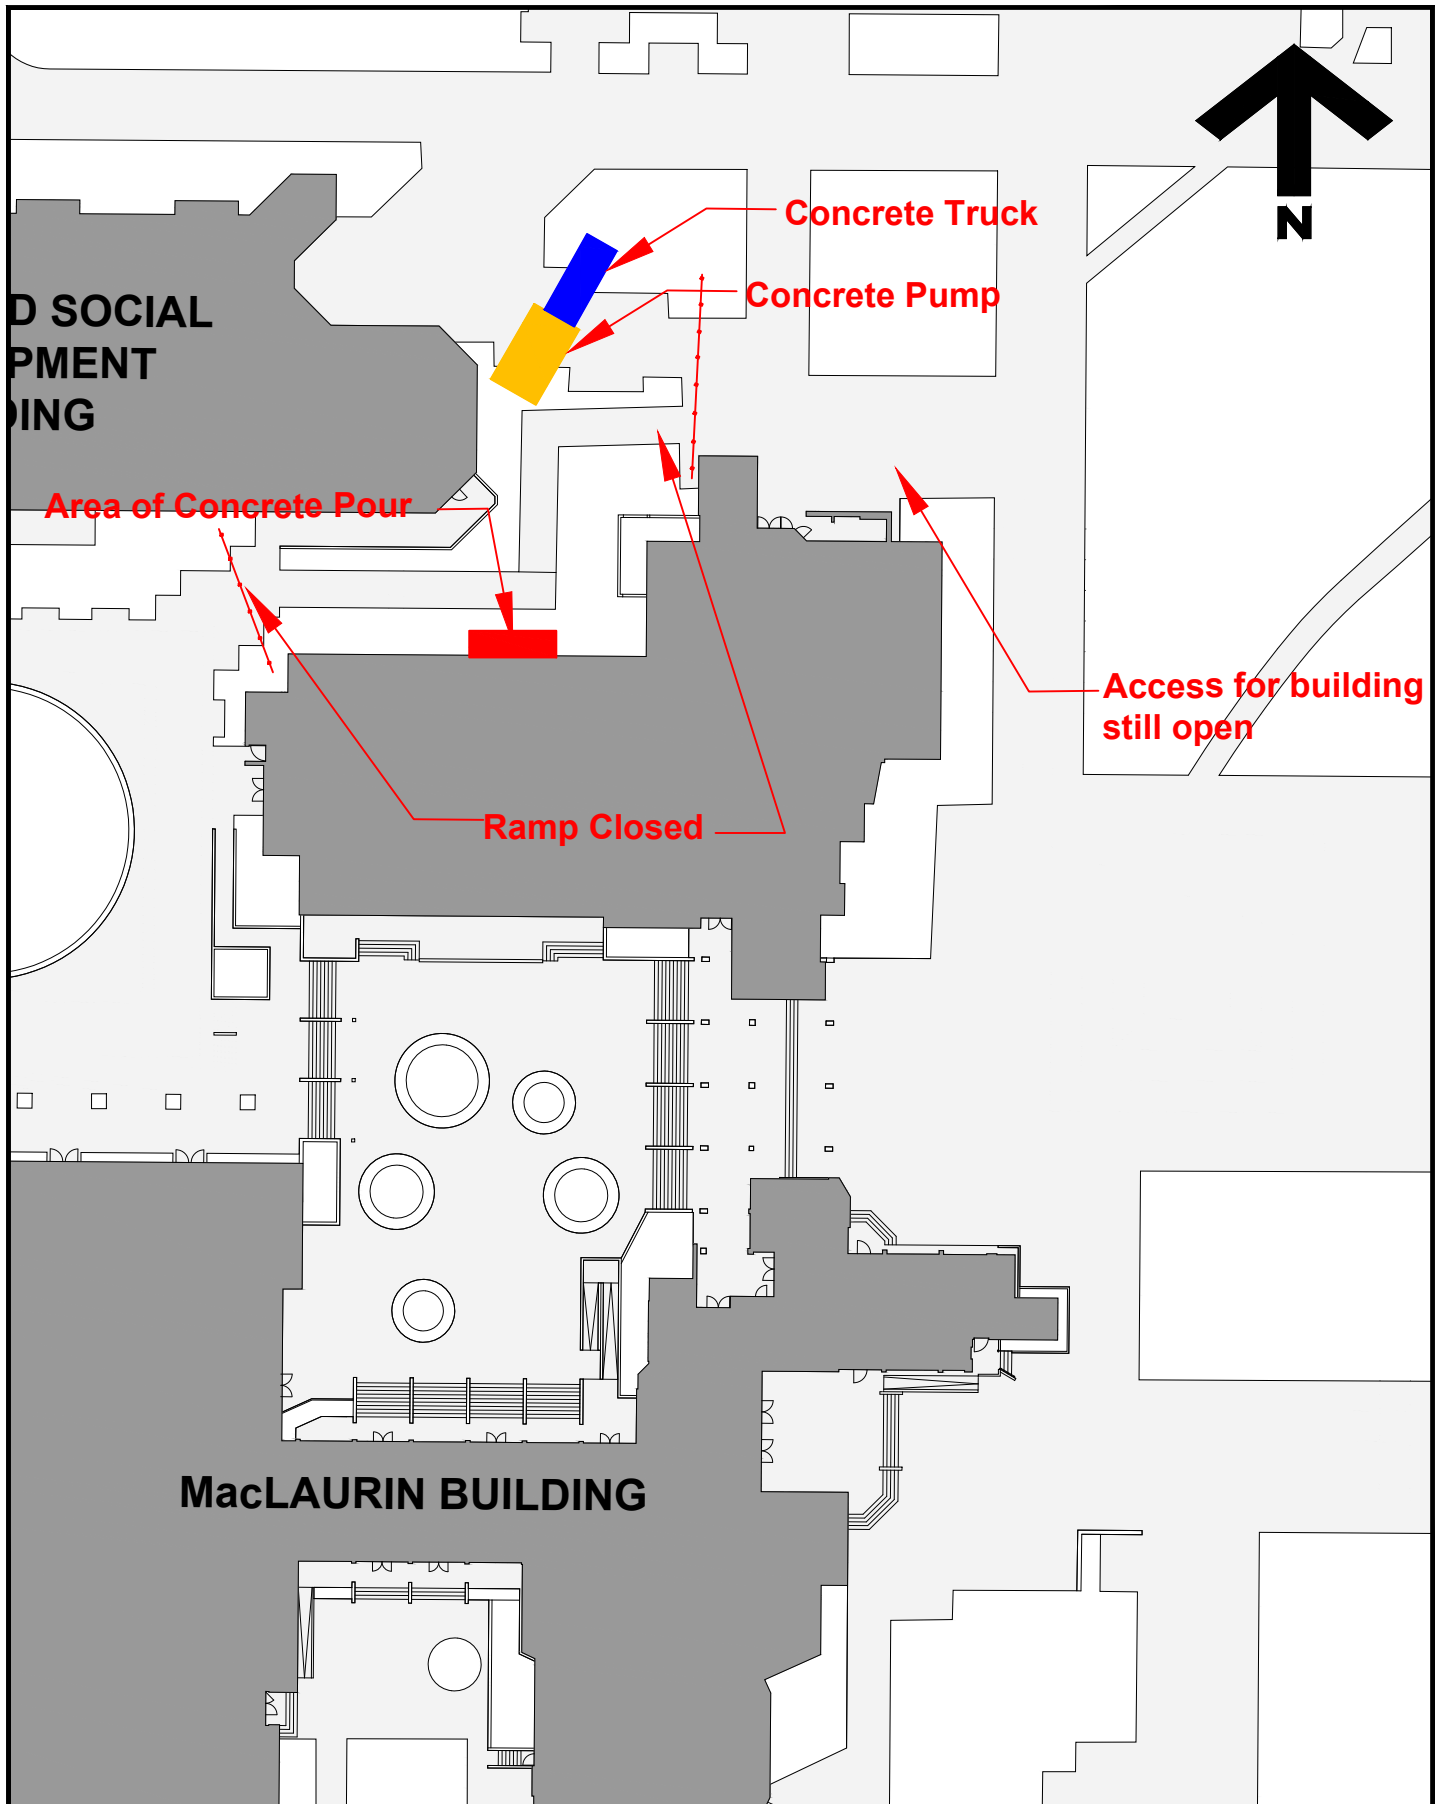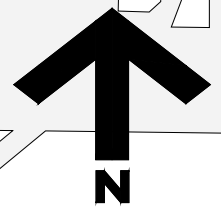

**University  
of Victoria**

Facilities Management

Notes:

Title:  
**MacLaurin Building**  
**D Wing**  
**Concrete Pour**

Date: **Nov 4, 2019**  
Scale: **NTS**  
Drawn By: **djp**  
Project Number: **18-03399**  
Drawing No. **SK1**