


## FACILITIES MANAGEMENT

Saunders Building

PO Box 1700 STN CSC Victoria BC V8W 2Y2 Canada

---

<b>Title:</b>	Halpern Grad Centre Fall Protection -- Roof Stair Delivery and Installation – Crane on Site
<b>Location:</b>	Halpern Centre for Graduate Students (GSC), south east side (crane plan attached)
<b>Description:</b>	<p>Facilities Management and Aral Construction will be using a large crane to off load and lift material onto the Halpern Grad Centre roof on Friday, November 22, 2019, between 8:30am and 9:30am.</p> <p>The fire lane and adjacent areas south east of the GSC will have access restrictions during this time to isolate the off-loading activities from the public walkways. All vehicle and foot traffic will be redirected during this time.</p> <p>Please exercise caution when travelling through the area, obey safety demarcations and follow the directions of flag persons.</p>
<b>Time frame:</b>	<p><b>Crane on Site:</b> Friday, November 22, 2019, 8:30 am – 9:30 am</p> <p><b>Roof Work:</b> Friday, November 22, 2019, 8:30 am – 4:30 pm</p>
<b>FMGT contact:</b>	Gord Shirley, Project Manager
<b>Email address:</b>	<a href="mailto:gshirley@uvic.ca">gshirley@uvic.ca</a>
<b>Phone:</b>	250-472-5062

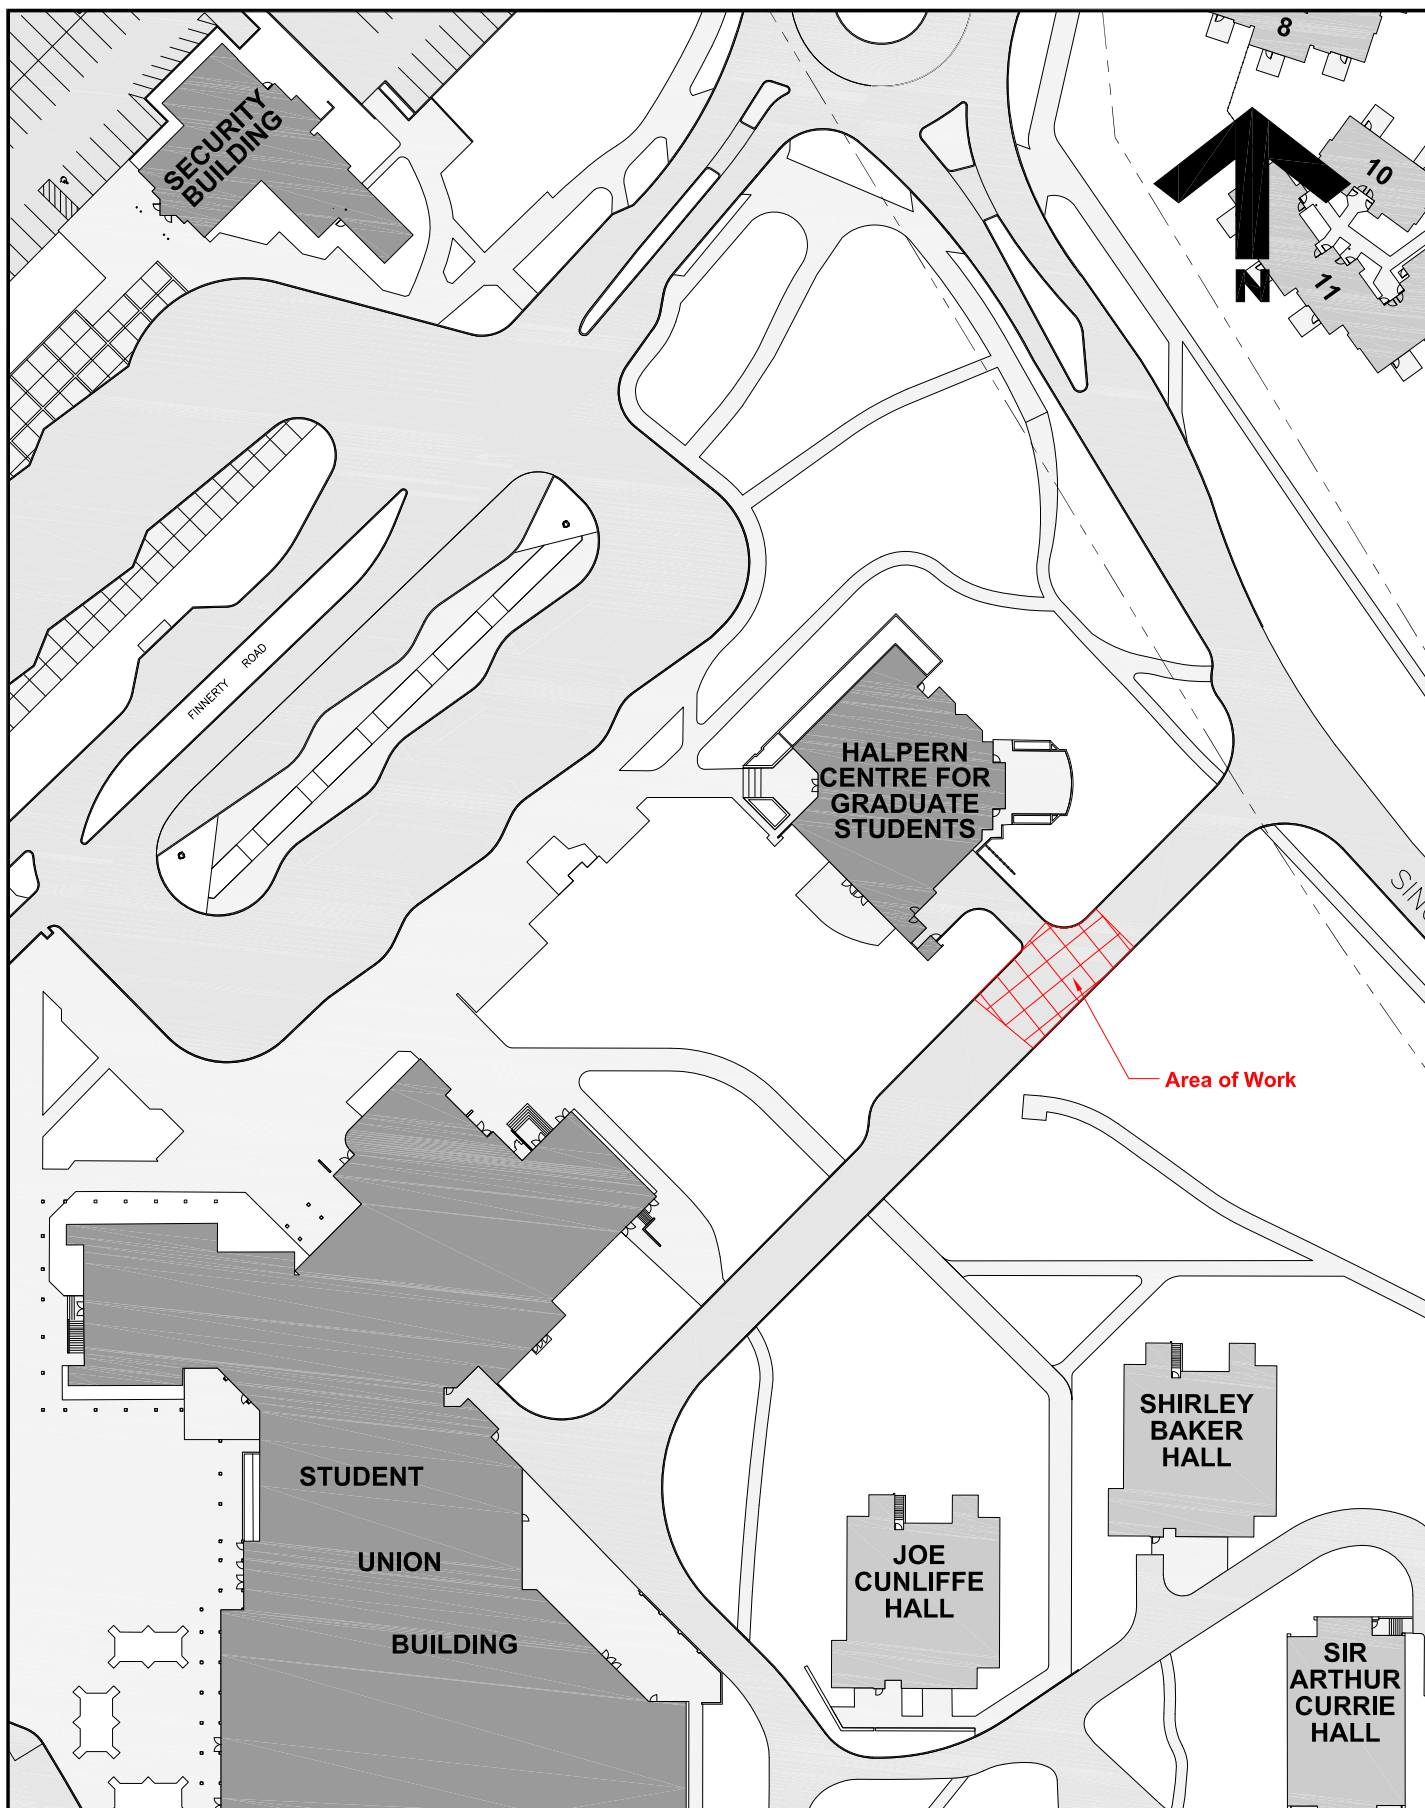


**University  
of Victoria**

**Facilities Management**

**Notes:**  
Service Road closed from  
approximately 8:30 - 9:30 am,  
Friday, November 22nd

**Title:**  
Halpern Centre for  
Graduate Students  
Road Closure for Crane Access

**Date:** 20 November 2019  
**Scale:** 1:1000  
**Drawn By:** JW  
**Project Number:** 19-03970  
**Drawing No.** **SK1**

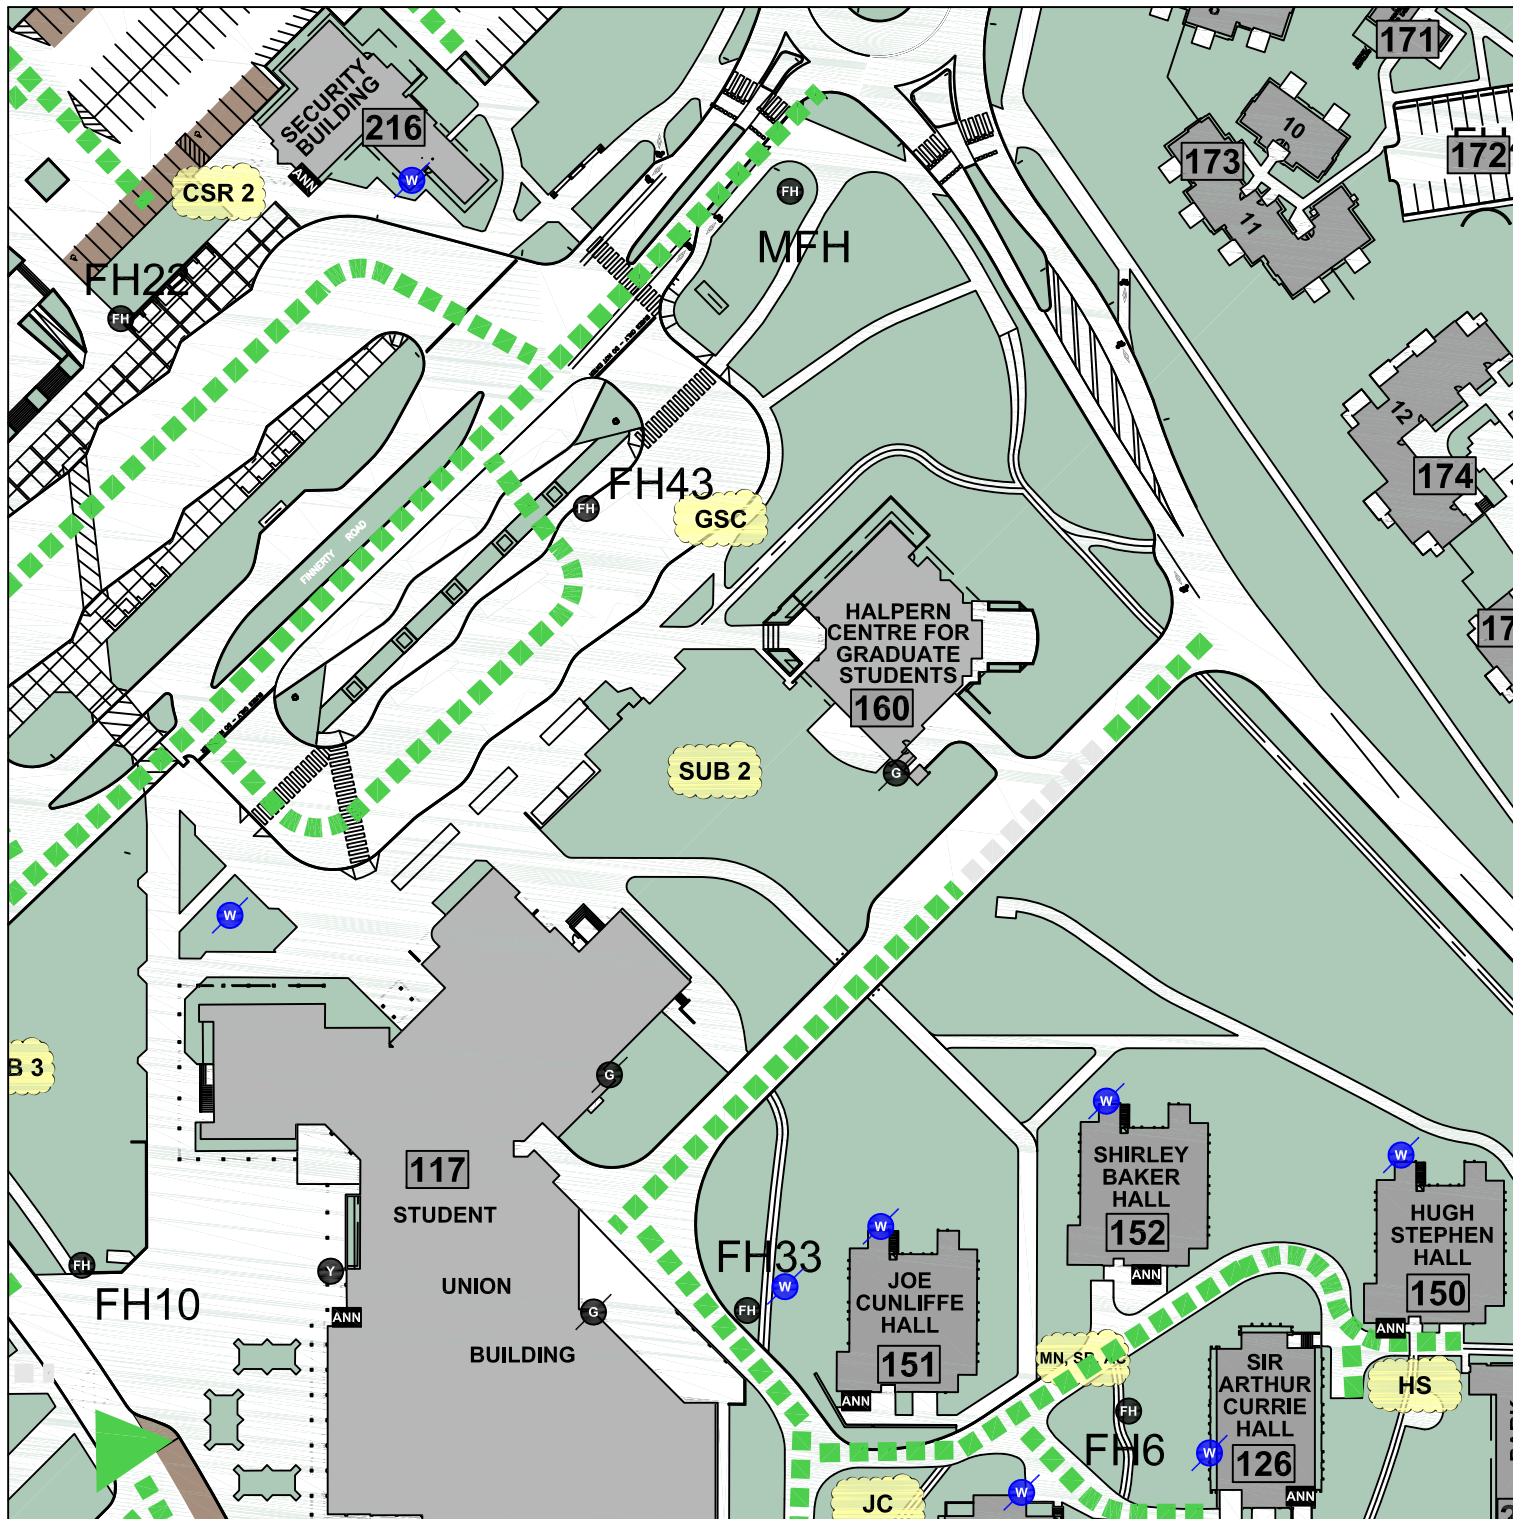

#### notes:

- EMERGENCY ACCESS ROUTE
- TEMPORARILY DECOMMISSIONED EMERGENCY ACCESS ROUTE

**Nov 22, 2019**

CONSTRUCTION  
DATE



# University of Victoria

## Facilities Management

#### Project:

**Halpern Centre**

#### title:

**Service Road Blocked  
For Crane Access**

**date: 20 November 2019**

**scale:**

**drawn by: JW**

**project number: 19-03970**

**FD memo #.**