


FACILITIES MANAGEMENT

Saunders Building

PO Box 1700 STN CSC Victoria BC V8W 2Y2 Canada

| | |
|-----------------------|--|
| Title: | MacLaurin Building D-Wing – Concrete Pour |
| Location: | North Side of MacLaurin Building (See attached plan) |
| Description: | <p>Facilities Management and Kinetic Construction Ltd. are temporarily hoarding off an area on the north side of the MacLaurin Building D-Wing to facilitate a concrete pour.</p> <p>Ramp and sidewalks will remain open.</p> <p>A concrete pump truck will be on site for 3 hours.</p> <p>We apologize for the inconvenience.</p> |
| Time frame: | Friday, November 22, 2019, 5:00 pm to 8:00 pm |
| FMGT contact: | Gerry Underhill, Project Manager |
| Email address: | gunderhill@uvic.ca |
| Phone: | 250-472-5253 |



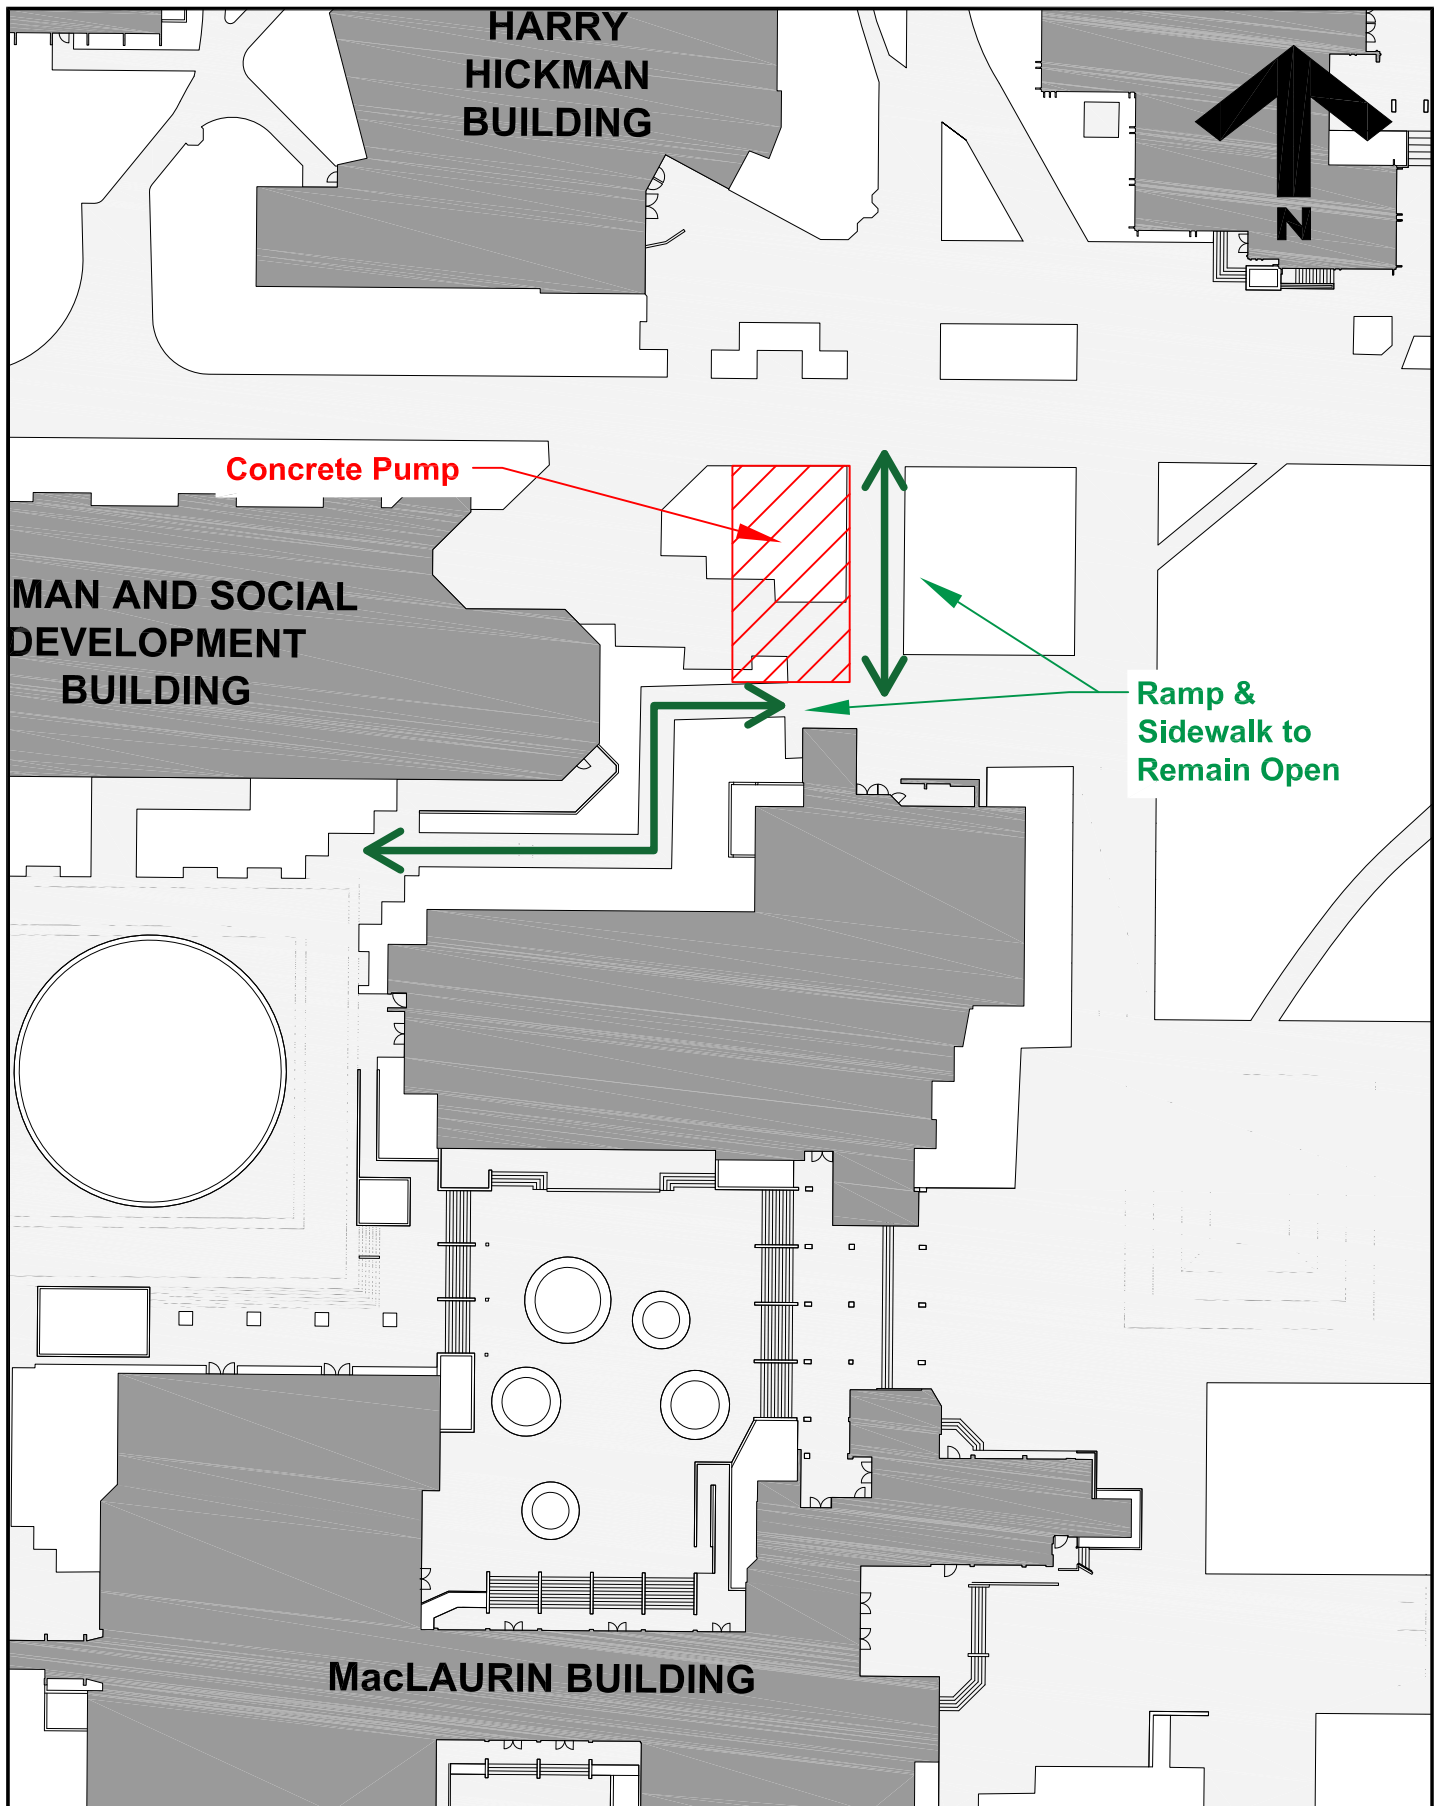

**University
of Victoria**

Facilities Management

Notes:

**Work scheduled from
5 - 8 pm,
Thursday, November 21**

Title:

**MacLaurin Building
D Wing
Seismic Upgrades
Concrete Pour**

Date: 21 November 2019

Scale: NTS

Drawn By: JW

Project Number: F03399

Drawing No. SK1