


FACILITIES MANAGEMENT

Saunders Building

PO Box 1700 STN CSC Victoria BC V8W 2Y2 Canada

Title:	MacLaurin Building D-Wing – Concrete Pour
Location:	North Side of MacLaurin Building
Description:	Facilities Management and Kinetic Construction Ltd. are temporarily hoarding off an area on the north side of the MacLaurin Building D-Wing to facilitate a concrete pour. Ramp and sidewalks will remain open. See attached plan. A concrete pump truck will be on site for 3 hours. We apologize for the inconvenience.
Time frame:	Wednesday, December 4, 2019, 5:00 pm to 8:00 pm
FMGT contact:	Gerry Underhill, Project Manager
Email address:	gunderhill@uvic.ca
Phone:	250-472-5253



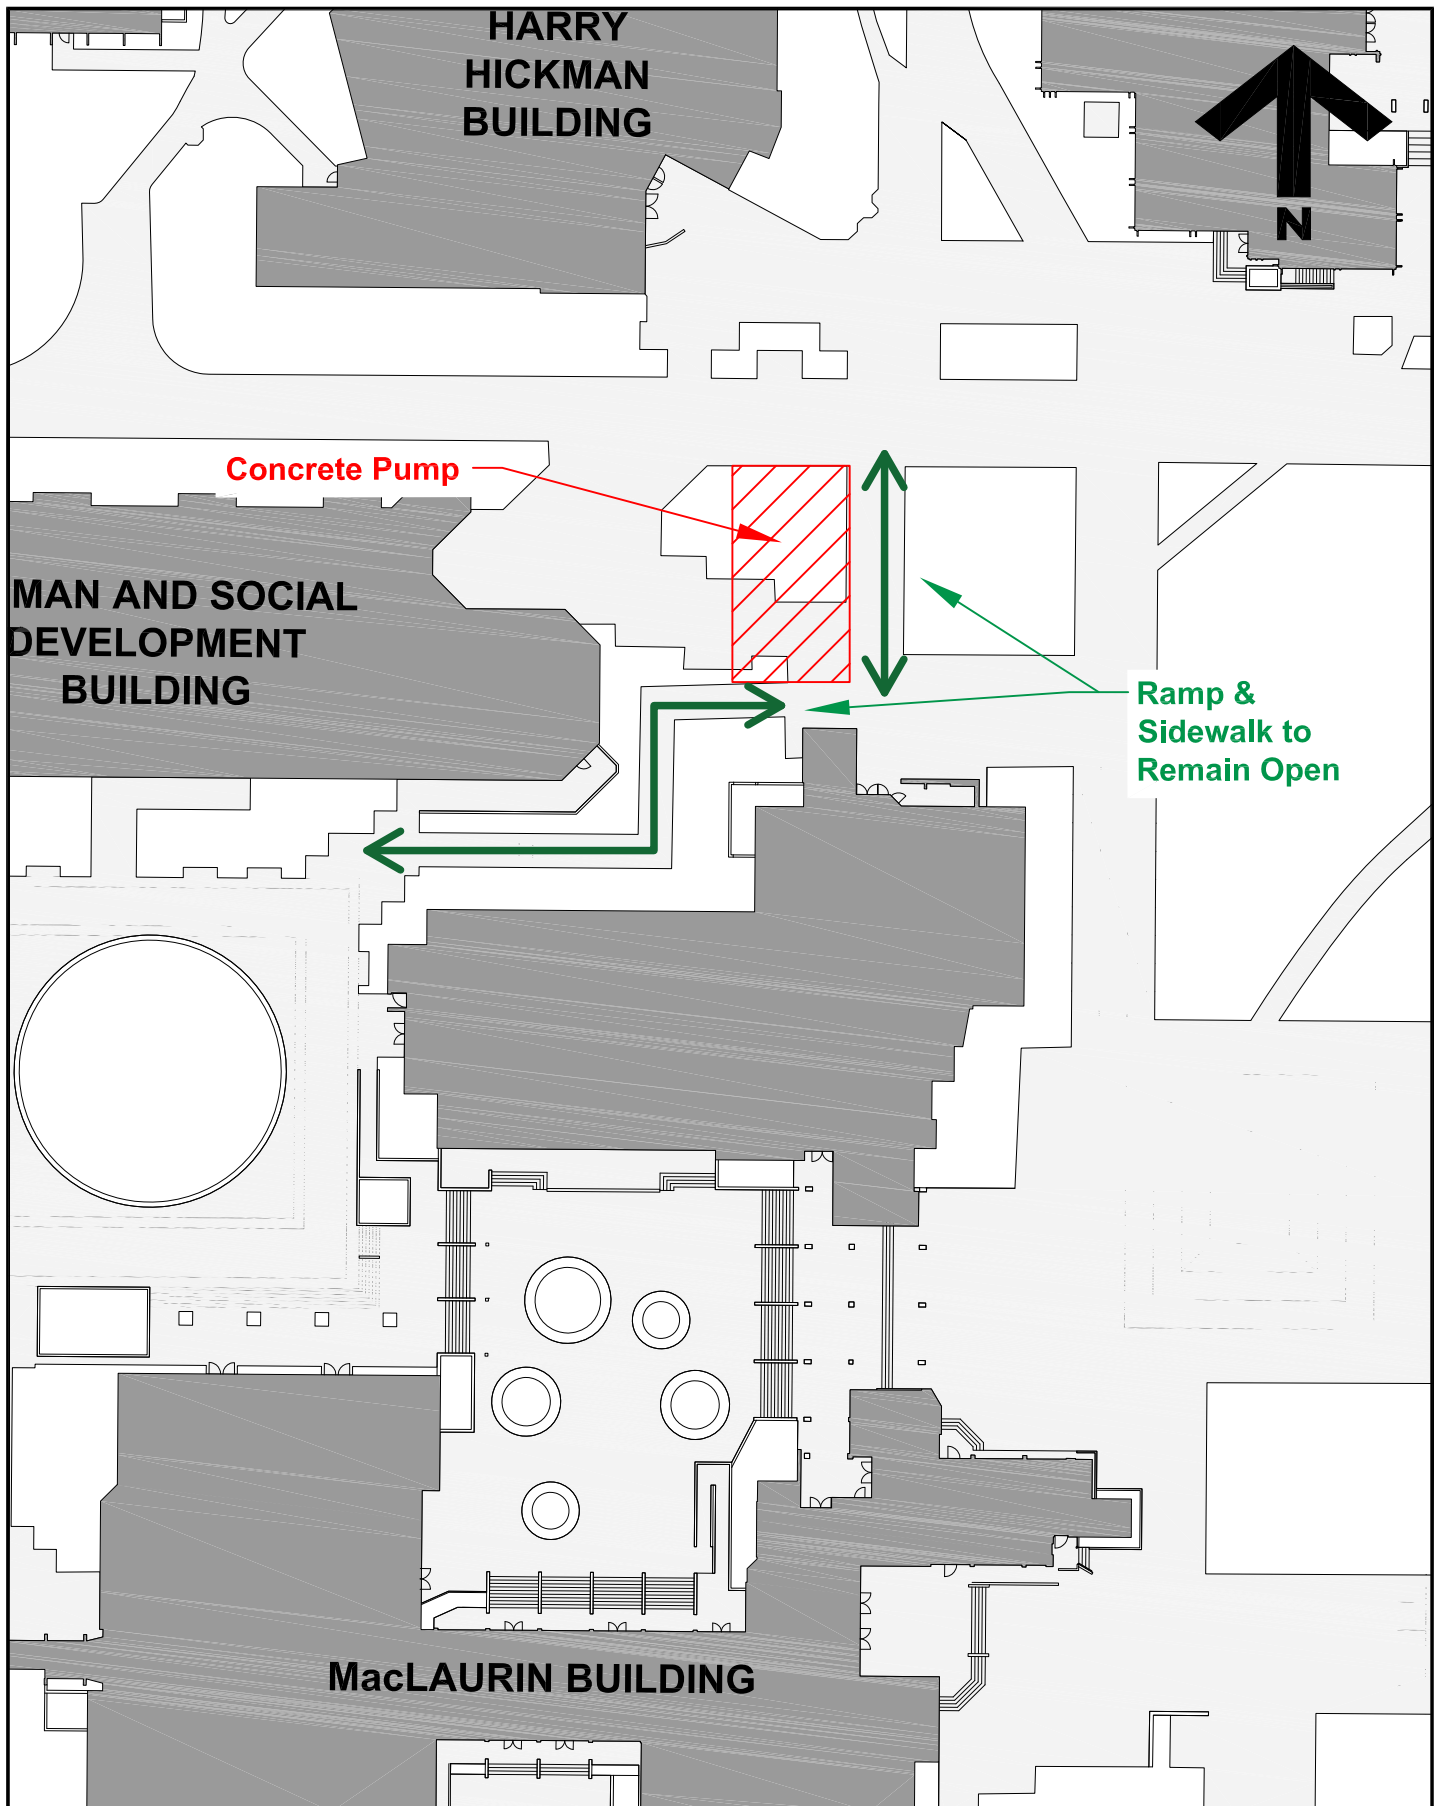

**University
of Victoria**

Facilities Management

Notes:

**Work scheduled from
5 - 8 pm,
Wednesday, December 4**

Title:

**MacLaurin Building
D Wing
Seismic Upgrades
Concrete Pour**

Date:

3 December 2019

Scale:

NTS

Drawn By:

JW

Project Number:

F03399

Drawing No.

SK1