


FACILITIES MANAGEMENT

Saunders Building

PO Box 1700 STN CSC Victoria BC V8W 2Y2 Canada

Title:	Student Housing and Dining (SHD) – Modular Dining Facility
Location:	Loading Dock Closure (see attached sketch)
Description:	Facilities Management, EDK and Island Paving will be applying asphalt at the loading dock of the Modular Dining Facility to reduce the overall height for delivery vehicles.
Time frame:	Thursday, August 13, 2020 from 7:30 am to 4:00 pm
FMGT contact:	Tim Burchill, Project Manager
Secondary contact:	David Hill, Senior Project Manager
Email address:	tburchill@uvic.ca david.hill@colliersprojectleaders.com
Phone:	Tim Burchill: 250-661-5587 David Hill: 250-580-4939



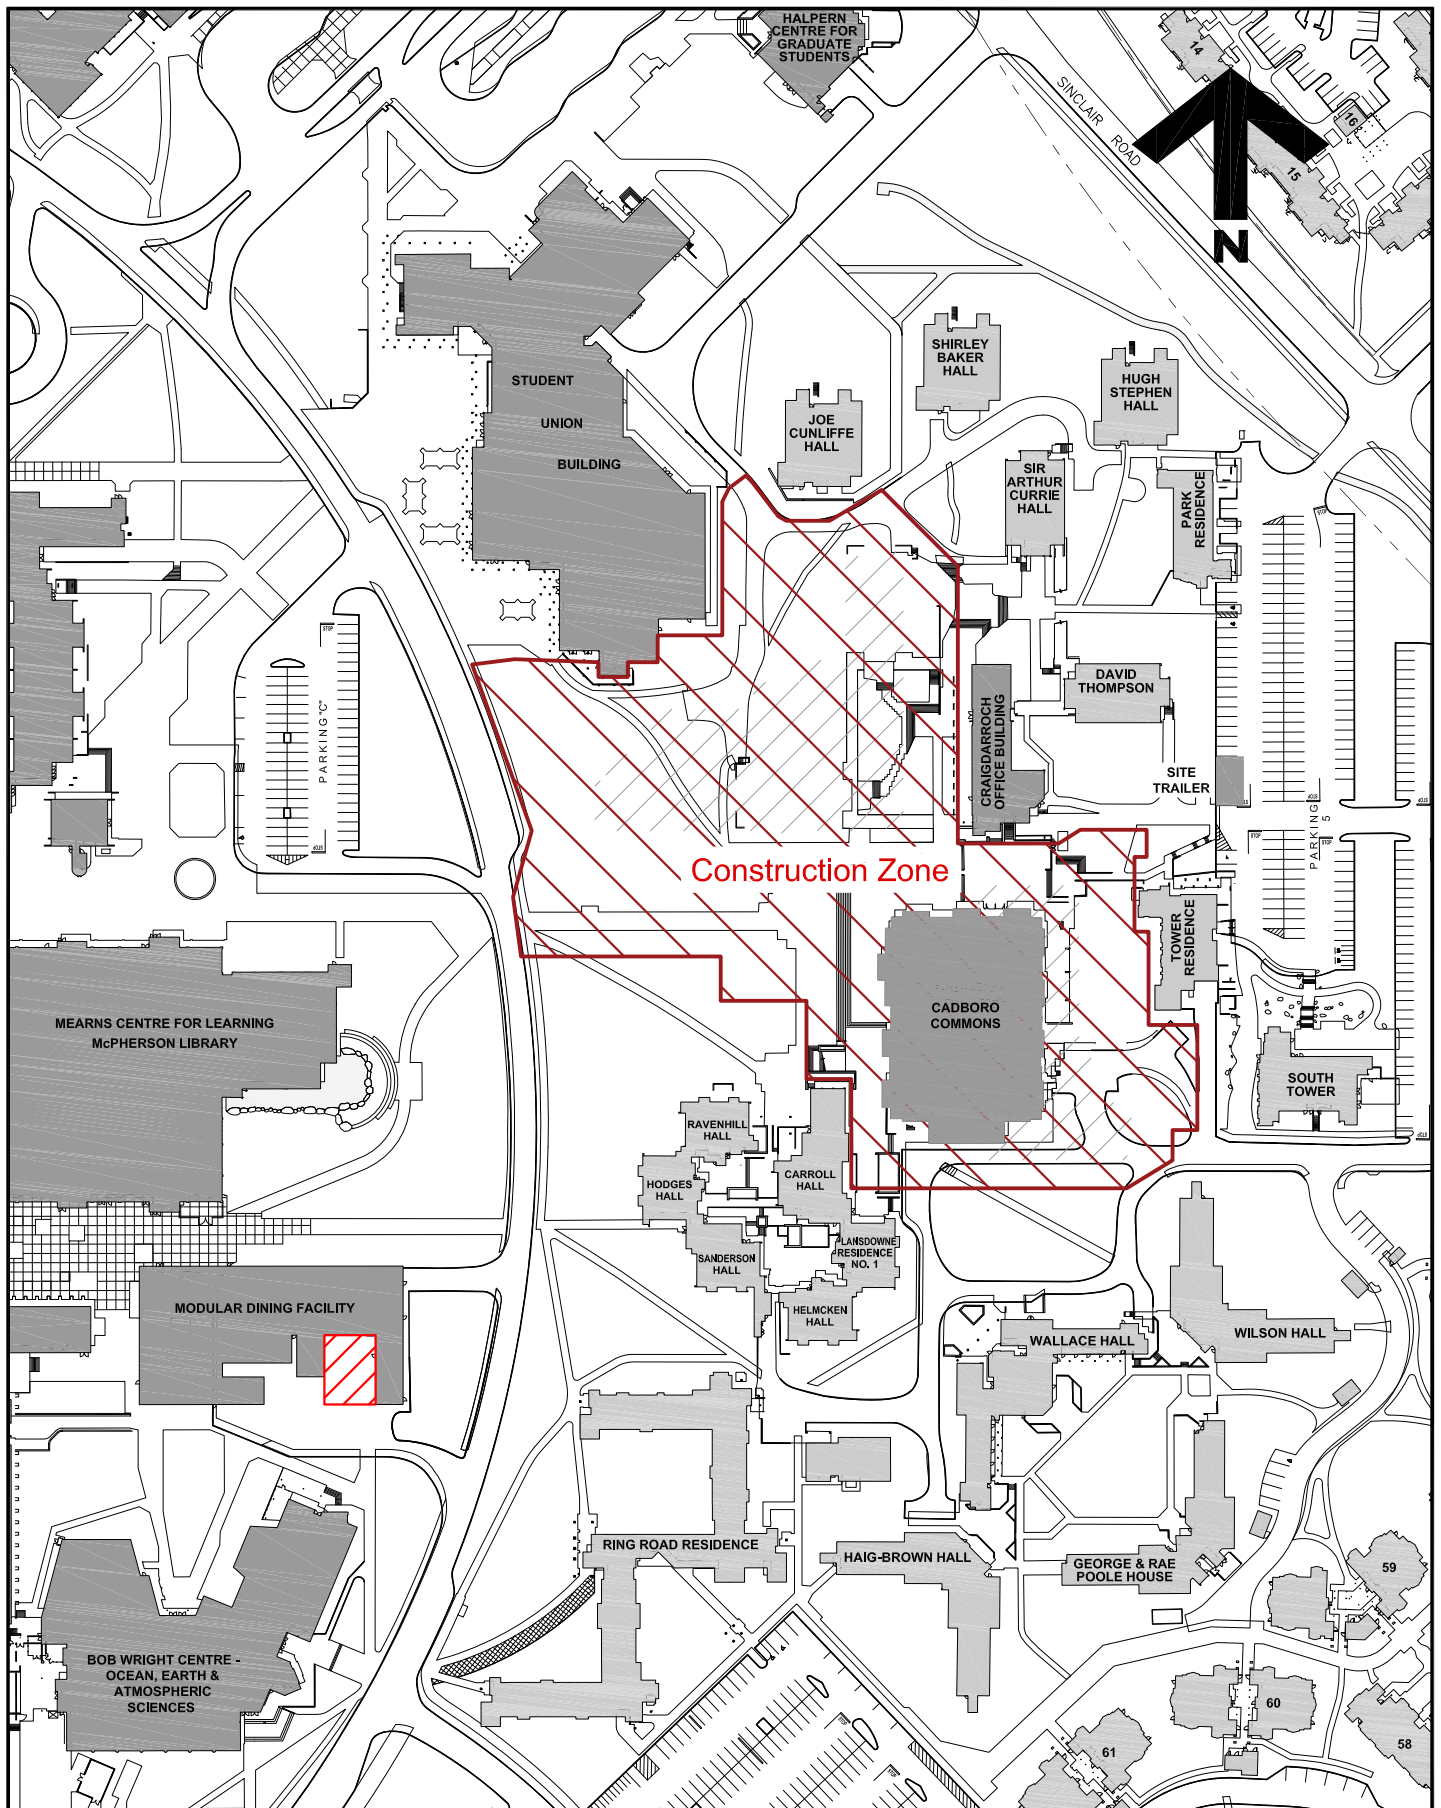


**University
of Victoria**

Facilities Management

Notes:

 Area of Work

Title:

**Modular Dining Facility
Asphalt Work**

Date: **11 August 2020**

Scale: **1:2000**

Drawn By: **JW**

Project Number: **F02265**

Drawing No. **SK1**