


FACILITIES MANAGEMENT

Saunders Building

PO Box 1700 STN CSC Victoria BC V8W 2Y2 Canada

Title:	Student Housing & Dining Project: Construction Manager's Site Office Delivery and Installation
Location:	Parking Lot 5
Description:	<p>During the week of January 19 – 24, preparations continue for the Student Housing and Dining project.</p> <p>Four temporary trailers are being delivered to Parking Lot 5 and will then be fitted out to become the Construction Manager's site compound for the duration of the project through to spring 2023.</p> <p>To facilitate the delivery of the compound, the parking spaces in Parking Lot 5 indicated on the attached map will be unavailable from 6:00pm on Sunday, January 19 to 5:00pm Friday, January 24. The contractor will have traffic management in place during the deliveries. Pedestrian access to campus may be restricted for a short period of time as vehicles are manoeuvring.</p> <p>Please refer to the attached map showing the site office, and the parking restrictions required for the office delivery.</p>
Time frame:	January 19 – 25, 2020 - Site office delivery and installation
FMGT contact:	David Hill, Senior Project Manager
Secondary contact:	John Tierney, Senior Project Manager
Email address:	david.hill@colliersprojectleaders.com john.tierney@colliersprojectleaders.com
Phone:	David Hill: 250-580-4939 John Tierney: 250-507-7359

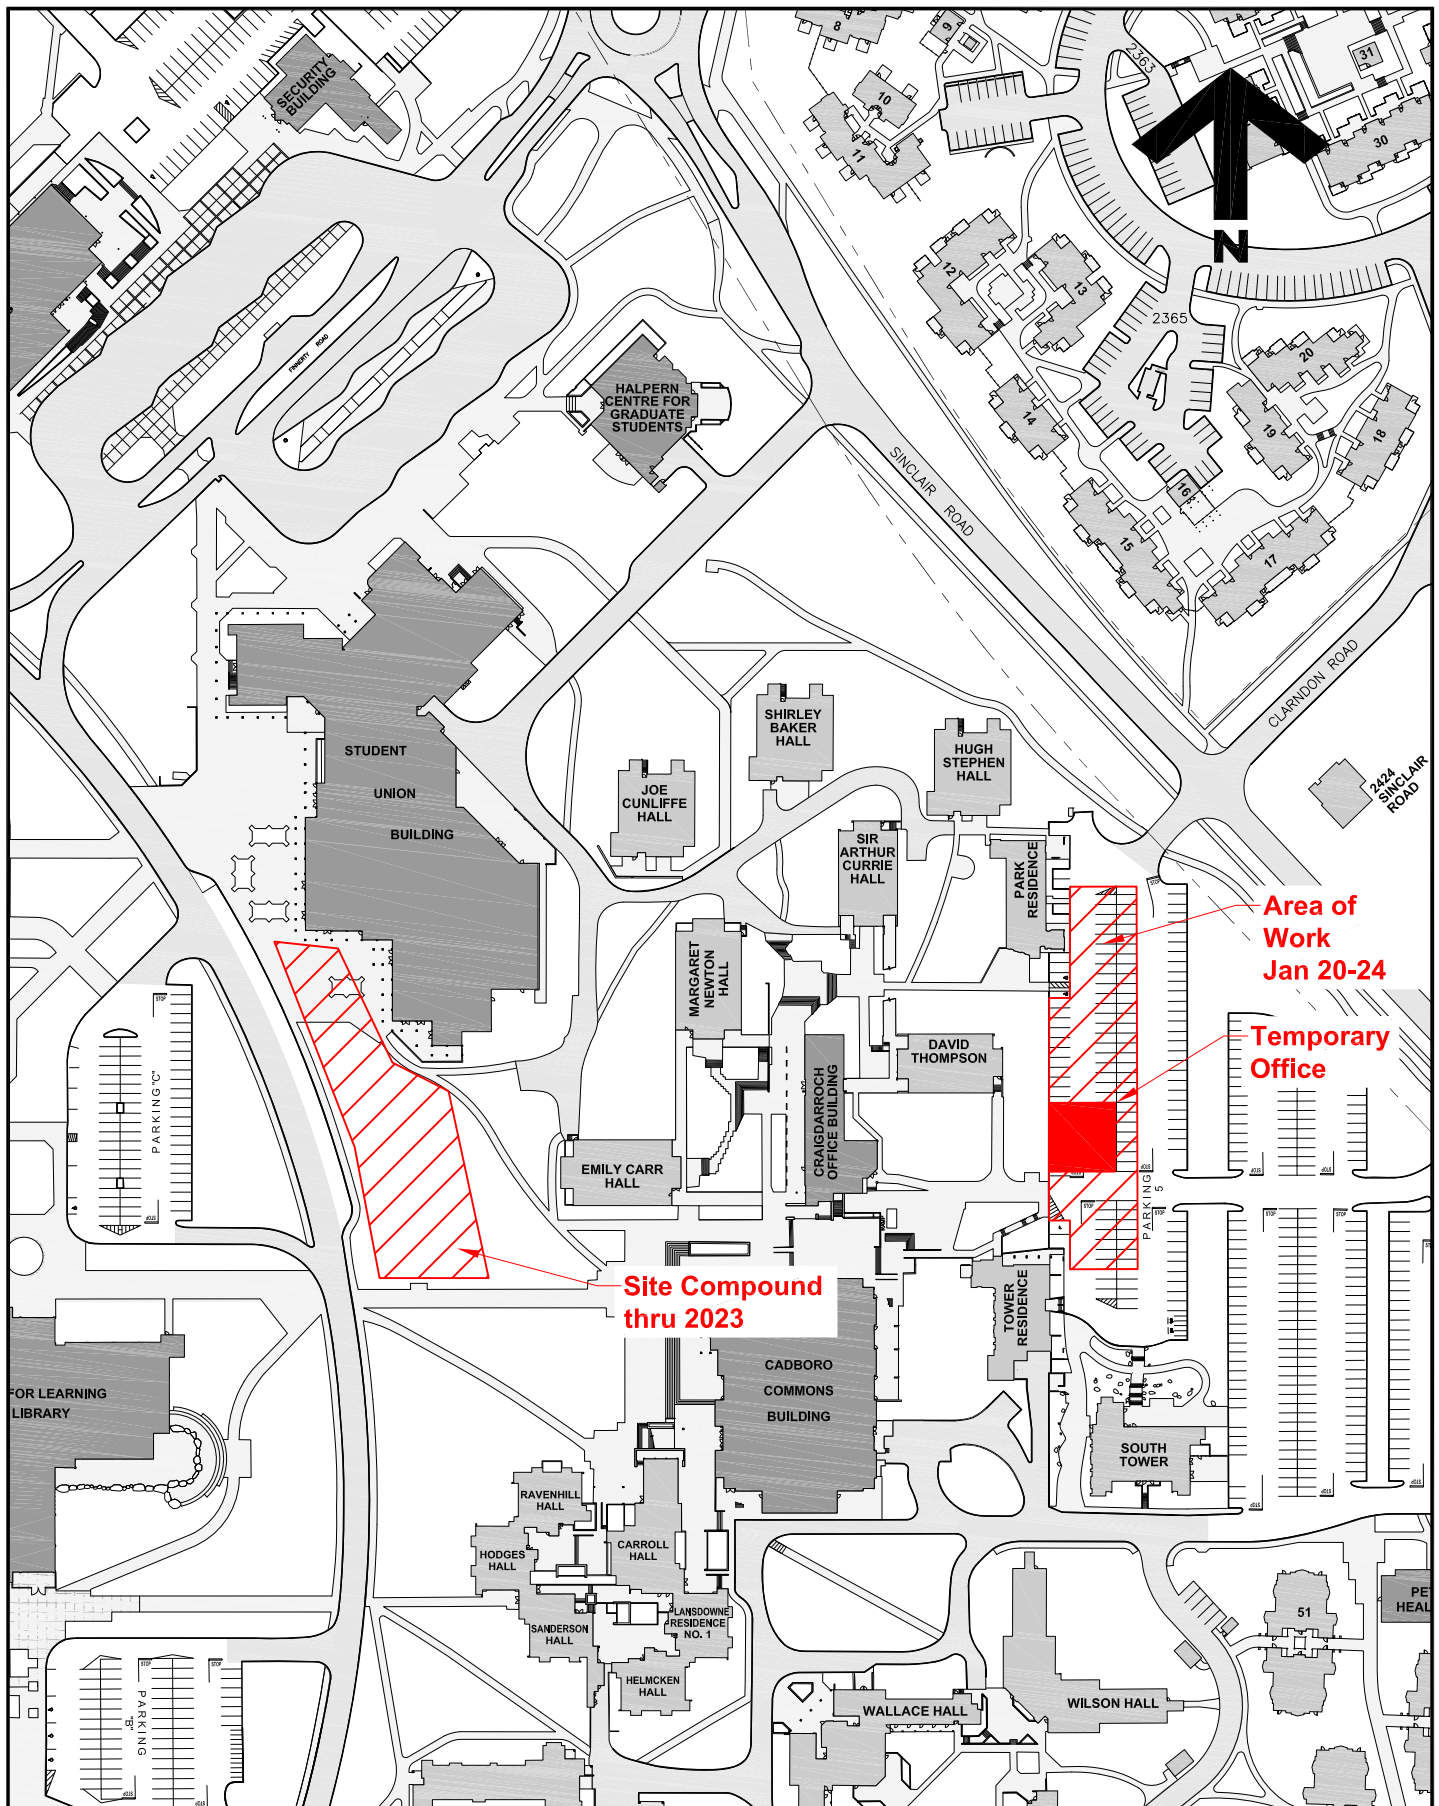

**University
of Victoria**

Facilities Management

Notes:

Title:

**Student Housing Development
Areas of Work**

Date: **13 January 2020**

Scale: **1:2000**

Drawn By: **JW**

Project Number: **F02265**

Drawing No. **SK1**