


FACILITIES MANAGEMENT

Saunders Building

PO Box 1700 STN CSC Victoria BC V8W 2Y2 Canada

Title:	Technology Enterprise Facility (TEF) – Second Floor Construction
Location:	TEF, Second floor, Room 222 and Room 239
Description:	<p>In preparation for the second floor construction for the new Student Wellness Centre, Facilities Management and the contractor will be working in room 222 and room 239 in TEF. These rooms will be closed off to staff and the public. Second floor corridors will not be impacted.</p> <p>Extreme noise will be limited to early morning work from 6am-8am, after 4:30pm, and on weekends. There will be some unavoidable construction noise.</p> <p>A future notice will be issued to identify additional second floor construction areas.</p>
Time frame:	Room 239: January 20 th – Feb 3 rd 2020 Room 222: January 20 th – June 2020
FMGT contact:	Amelia Hollingshurst, Project Manager
Email address:	ameliahollingshurst@uvic.ca
Phone:	250-217-4245

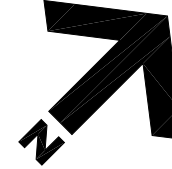


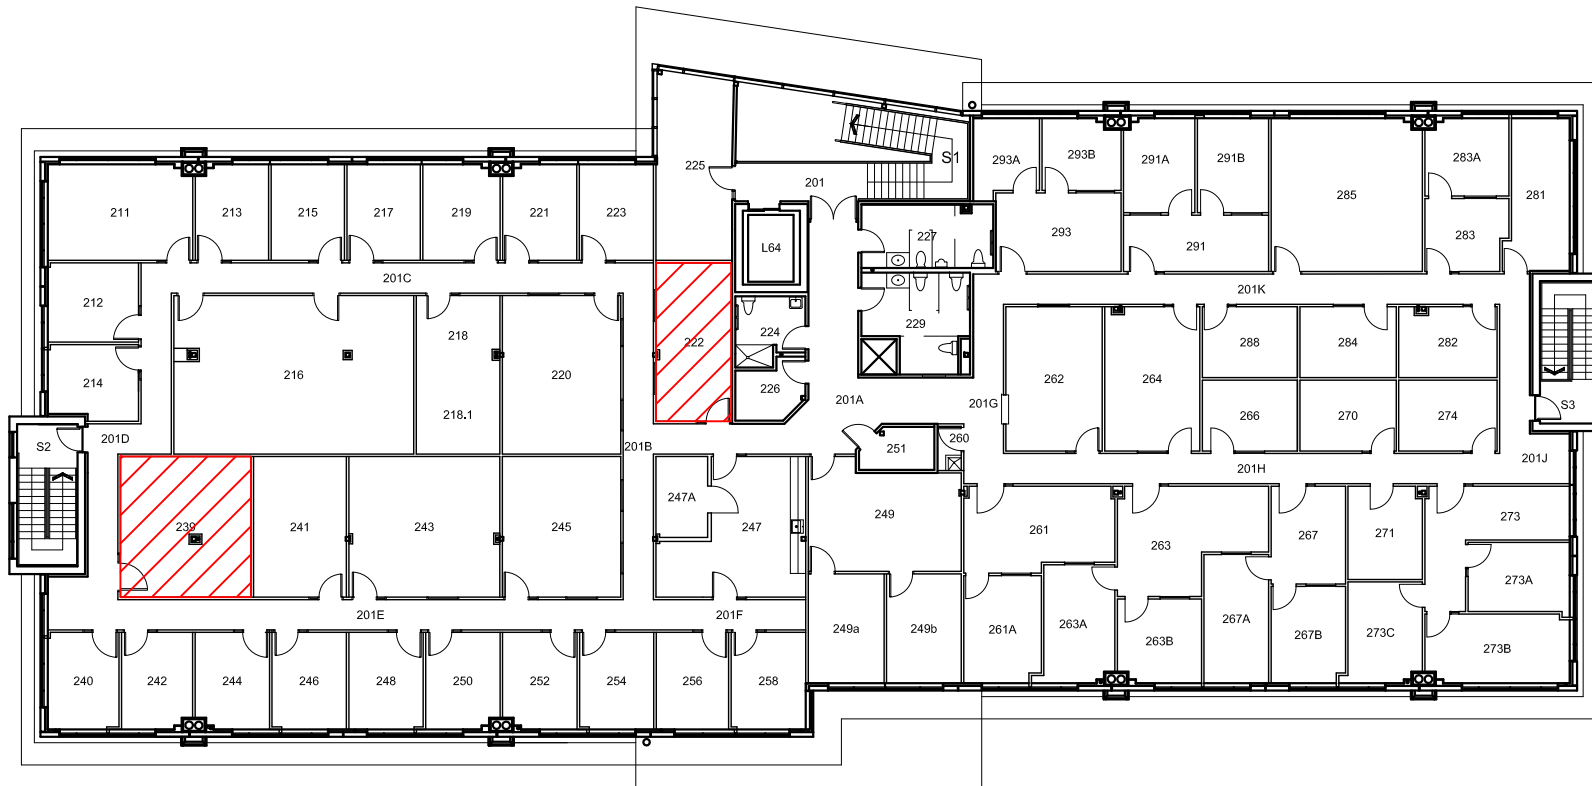


**University
of Victoria**

Facilities Management

Notes:

 Contractor Work starting
Monday, Jan 20th



Title:
Technology Enterprise Facility
Level 2
Areas of Work

Date: 16 January 2020
Scale: 1:300
Drawn By: JW
Project Number: 17-03034
Drawing No. SK1