


## FACILITIES MANAGEMENT

Saunders Building

PO Box 1700 STN CSC Victoria BC V8W 2Y2 Canada

---

<b>Title:</b>	MacLaurin Building D-Wing – Concrete Pour
<b>Location:</b>	South Side of MacLaurin Building
<b>Description:</b>	<p>Facilities Management and Kinetic Construction Ltd. are temporarily hoarding off an area on the south side of the MacLaurin Building D-Wing to facilitate a concrete pour at shear wall 3 (SW3).</p> <p>There will be no access to a portion of the west circle driveway.</p> <p>See attached plan.</p> <p>The concrete pump truck will be on site for 3 hours.</p> <p>We apologize for the inconvenience.</p>
<b>Time frame:</b>	Monday, January 20, 2020, 5:00 pm – 8:00 pm
<b>FMGT contact:</b>	Gerry Underhill, Project Manager
<b>Email address:</b>	<a href="mailto:gunderhill@uvic.ca">gunderhill@uvic.ca</a>
<b>Phone:</b>	250-472-5253

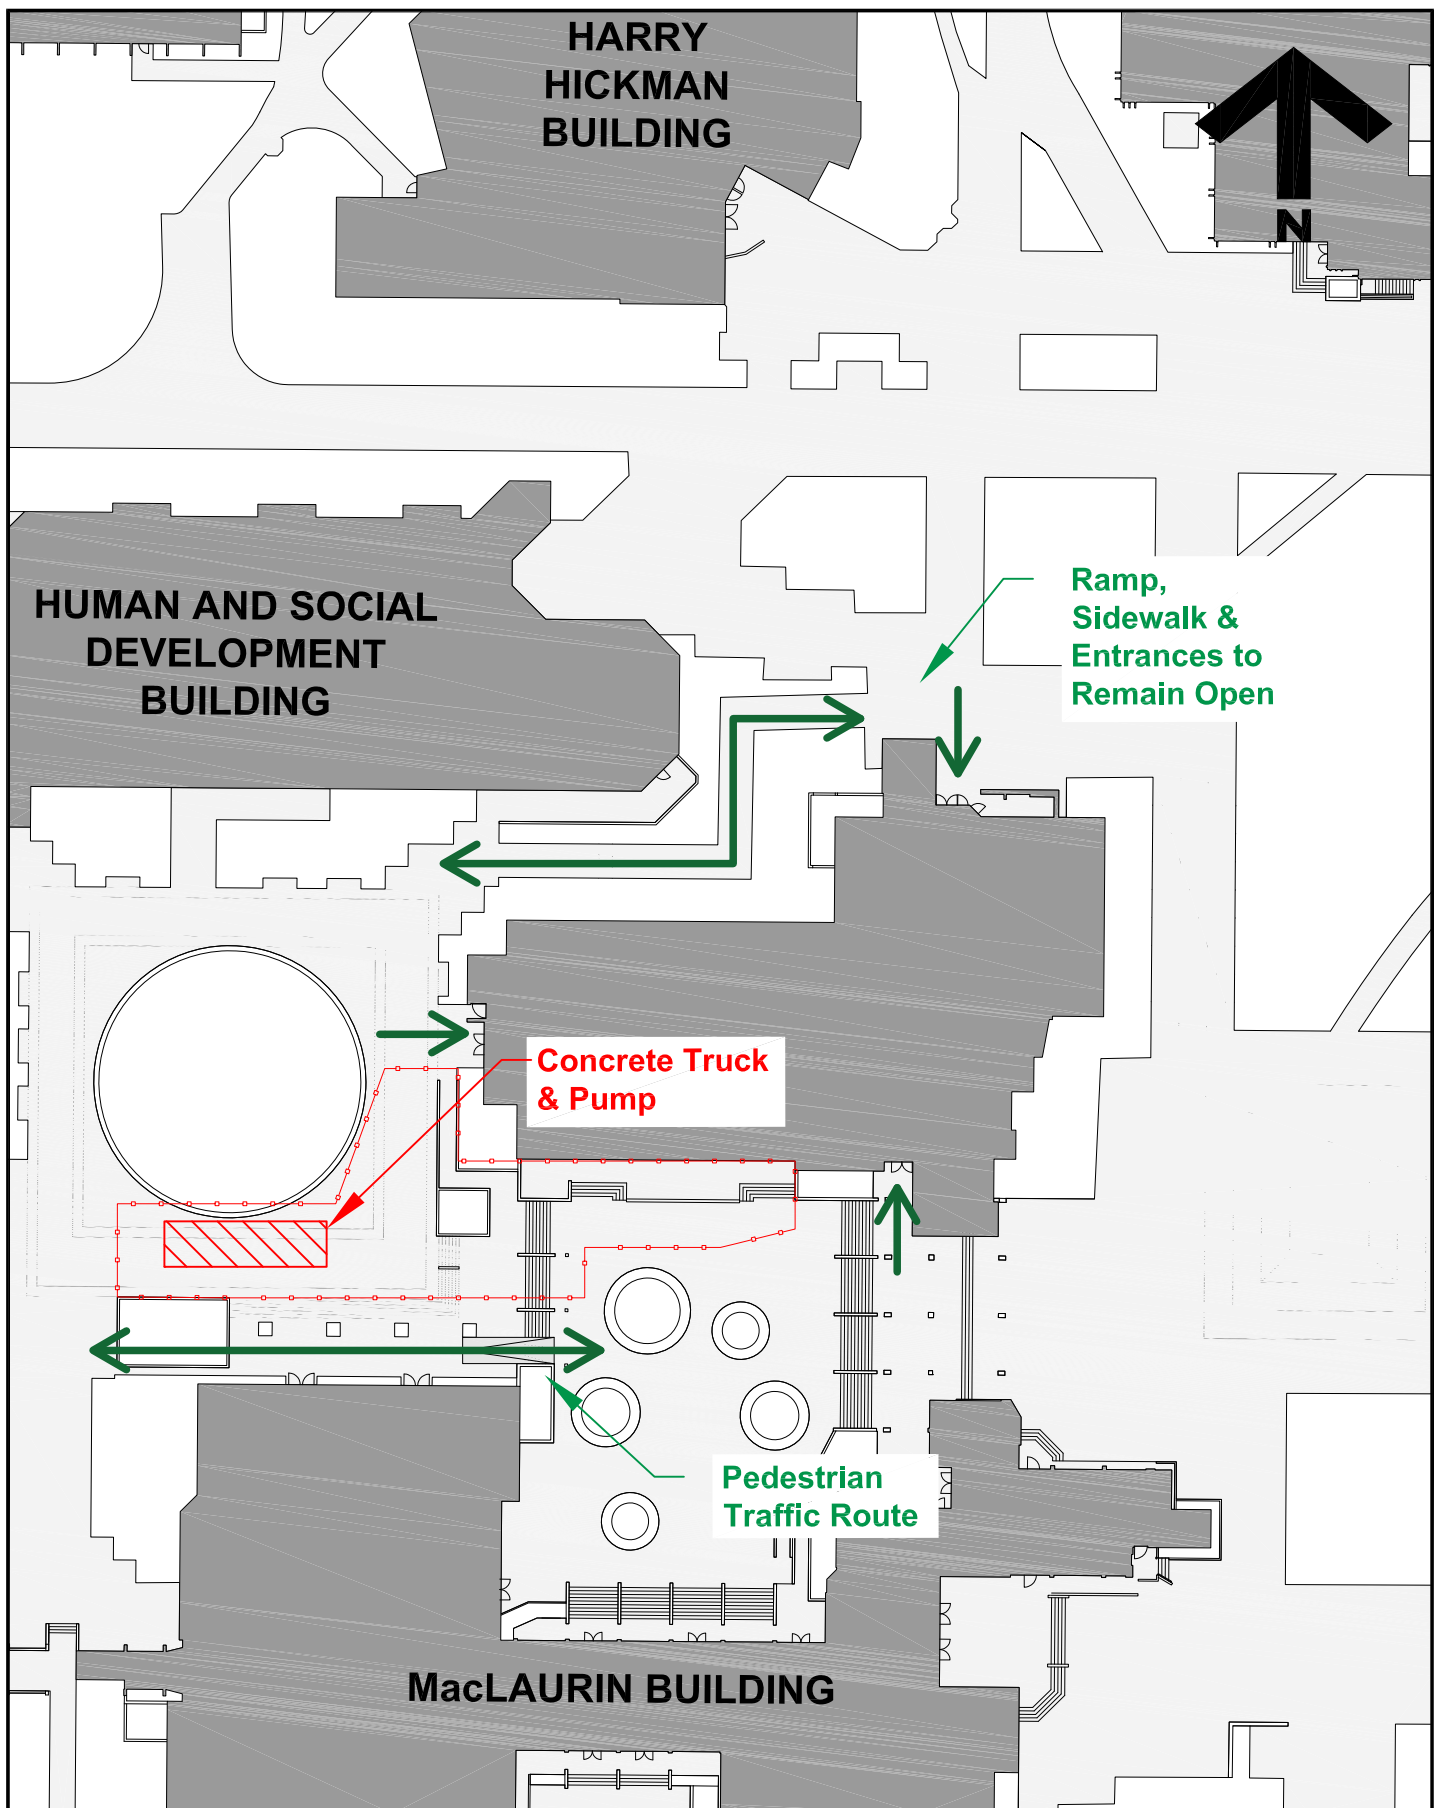

**University  
of Victoria**

Facilities Management

**Notes:**

Work scheduled from  
5 - 8 pm,  
Thursday, January 16

**Title:**

**MacLaurin Building  
D Wing  
Seismic Upgrades  
Concrete Pour**

**Date:**

**14 January 2020**

**Scale:**

**NTS**

**Drawn By:**

**JW**

**Project Number:**

**F03399**

**Drawing No.**

**SK1**