


FACILITIES MANAGEMENT

Saunders Building

PO Box 1700 STN CSC Victoria BC V8W 2Y2 Canada

Title:	MacLaurin Building D-Wing – Concrete Pour
Location:	South Side of MacLaurin Building
Description:	<p>Facilities Management and Kinetic Construction Ltd. will be pouring concrete to exterior south side of building within Contractor's fenced off work yard. A concrete pump truck will be on site for 3 hours at location shown attached plan, and there will temporarily be no access to a portion of the west circle paved court roadway.</p> <p>See attached plan.</p> <p>We apologize for the inconvenience.</p>
Time frame:	Wednesday, February 19, 2020, 5:00 pm – 8:00 pm
FMGT contact:	Gerry Underhill, Project Manager
Email address:	gunderhill@uvic.ca
Phone:	250-472-5253



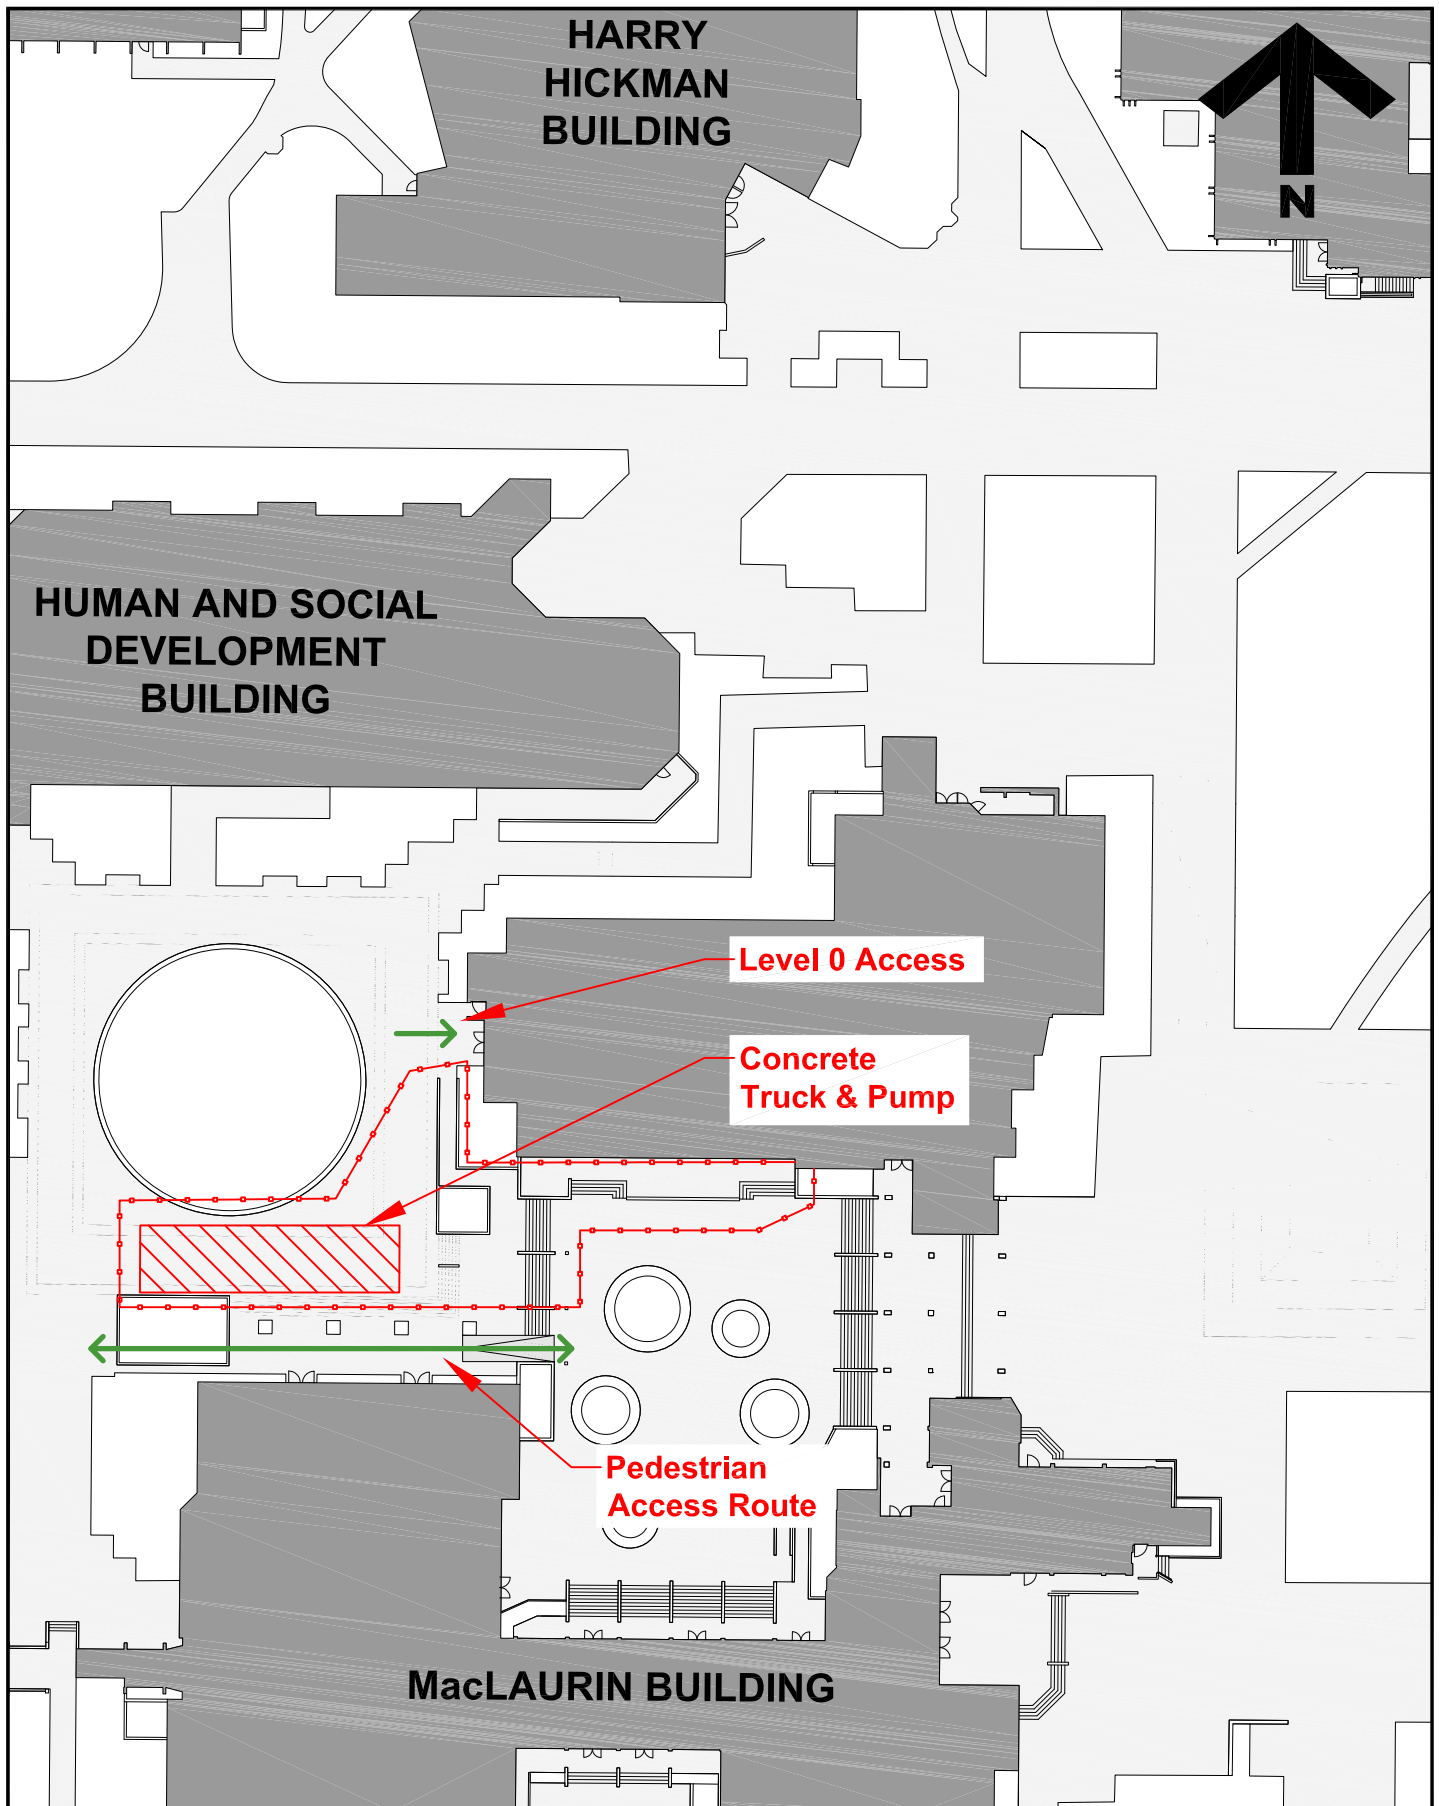

**University
of Victoria**

Facilities Management

Notes:

**Work scheduled from
5 - 8 pm,
Wednesday, February 19th**

Title:

**MacLaurin Building
D Wing
Seismic Upgrades
Concrete Pour**

Date:

14 February 2020

Scale:

NTS

Drawn By:

JW

Project Number:

F03399

Drawing No.

SK1