


FACILITIES MANAGEMENT

Saunders Building

PO Box 1700 STN CSC Victoria BC V8W 2Y2 Canada

| | |
|---|--|
| Title: | Student Housing and Dining (SHD): Ring Road Closure Notice |
| Location: | Phase 2 Ring Road Closure: – Revised Dates |
| Description: | <p>Below in <i>bold italics</i> are the revised dates anticipated for the planned closure to Ring Road. Dates have now moved back one week with commencement planned May 20. Unforeseen site conditions have been encountered which means site progress has been delayed. Traffic Control and signage will be in place to assist Ring Road users.</p> <p>Dates for Phase 3 closure of Parking Lot C will be advised under separate notice.</p> <p>Phase 2 – <i>May 20 to May 31</i> (Ring Road Closed, traffic diverted)</p> <p>Ring Road will be closed for the deep excavation work. Traffic will be diverted through Parking Lot C. Some parking stalls in Lot C remain open. See map SK2 attached.</p> |
| Time frame: | May 20 to May 31, 2020 |
| FMGT contact: Secondary contact: | David Hill, Senior Project Manager Gerry Underhill, Project Manager |
| Email address: | david.hill@colliersprojectleaders.com gunderhill@uvic.ca |
| Phone: | David Hill: 250-580-4939 Gerry Underhill: 250-661-5263 |

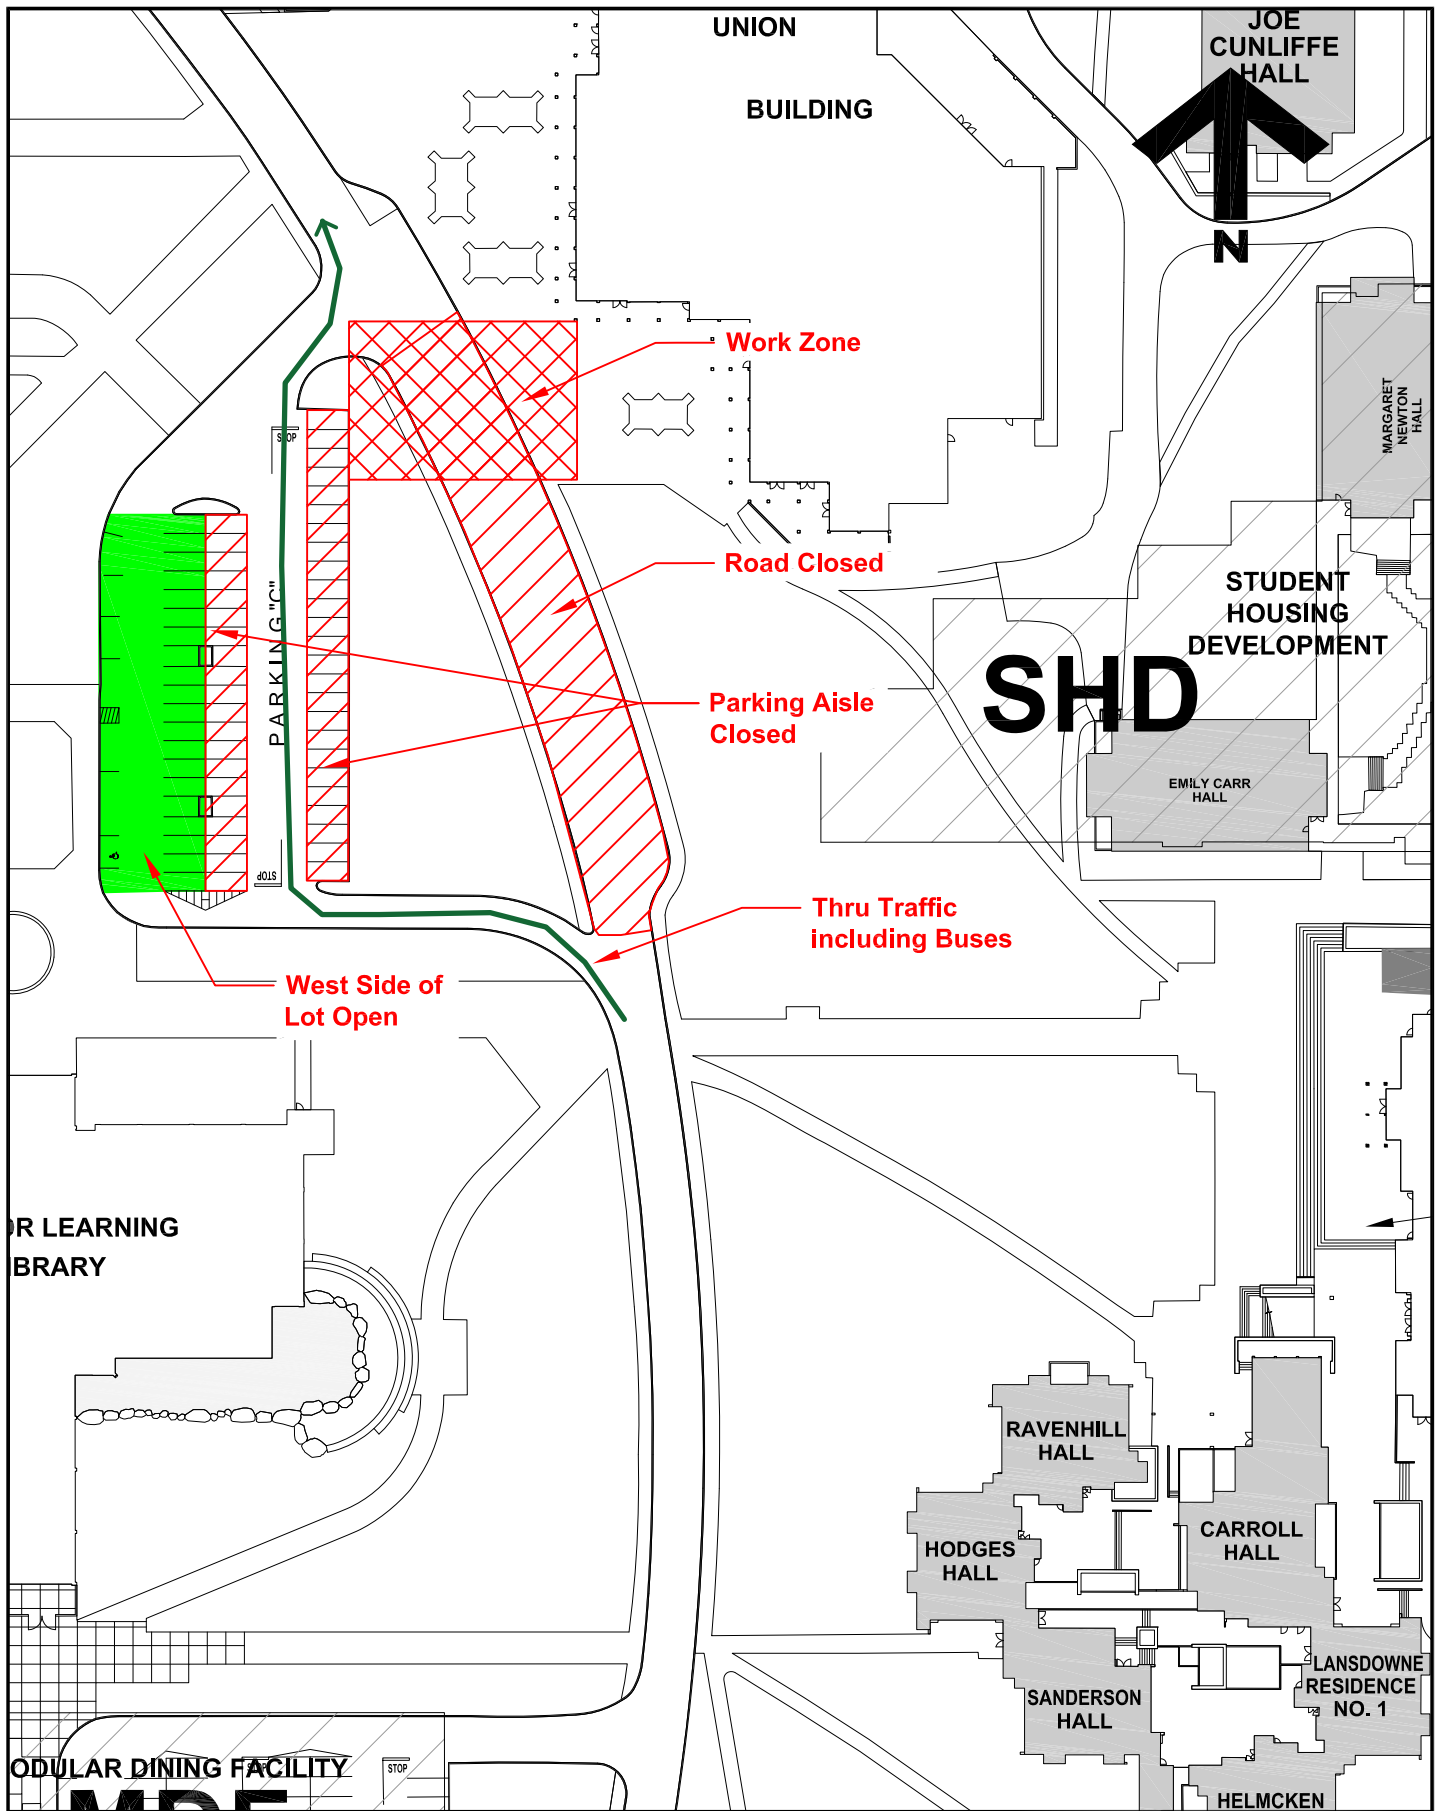

University of Victoria

Facilities Management

Notes:
 Work commences Monday, May 11 and continues for approximately 2 weeks

Title:
 Student Housing Development
 Ring Road @ Lot C Work Zones
 Phase 2

Date: 28 April 2020
 Scale: 1:1000
 Drawn By: JW
 Project Number: F02265
 Drawing No. SK2