


## FACILITIES MANAGEMENT

Saunders Building

PO Box 1700 STN CSC Victoria BC V8W 2Y2 Canada

---

<b>Title:</b>	Oak Bay Sewage Pump Station Upgrade – Underground Site Services – DATES REVISED
<b>Location:</b>	North of Parking Lot 10 - Gordon Head Pedestrian Path and West Campus Way Road. Key Plan attached.
<b>Description:</b>	<p>Facilities Management and IWC Excavation will be excavating, trenching and installing in-ground services.</p> <p>Gordon Head pedestrian path across West Campus Way road will be temporarily re-routed. West Campus Way road will be closed at pedestrian path crosswalk. The work areas will be closed and fenced through the construction period. Temporary signage will be in place.</p>
<b>Time frame:</b>	<p>Construction of in-ground services - April 20 to June 30, 2020</p> <p>West Campus Way Road closure – May 26, 27 and 28, 2020</p> <p>Gordon Head pedestrian path temporarily re-routed – May 17 - 31, 2020</p>
<b>FMGT contact:</b>	Rob Andrews, Project Manager
<b>Email address:</b>	<a href="mailto:roba@uvic.ca">roba@uvic.ca</a>
<b>Phone:</b>	Cell: 250-216-0387

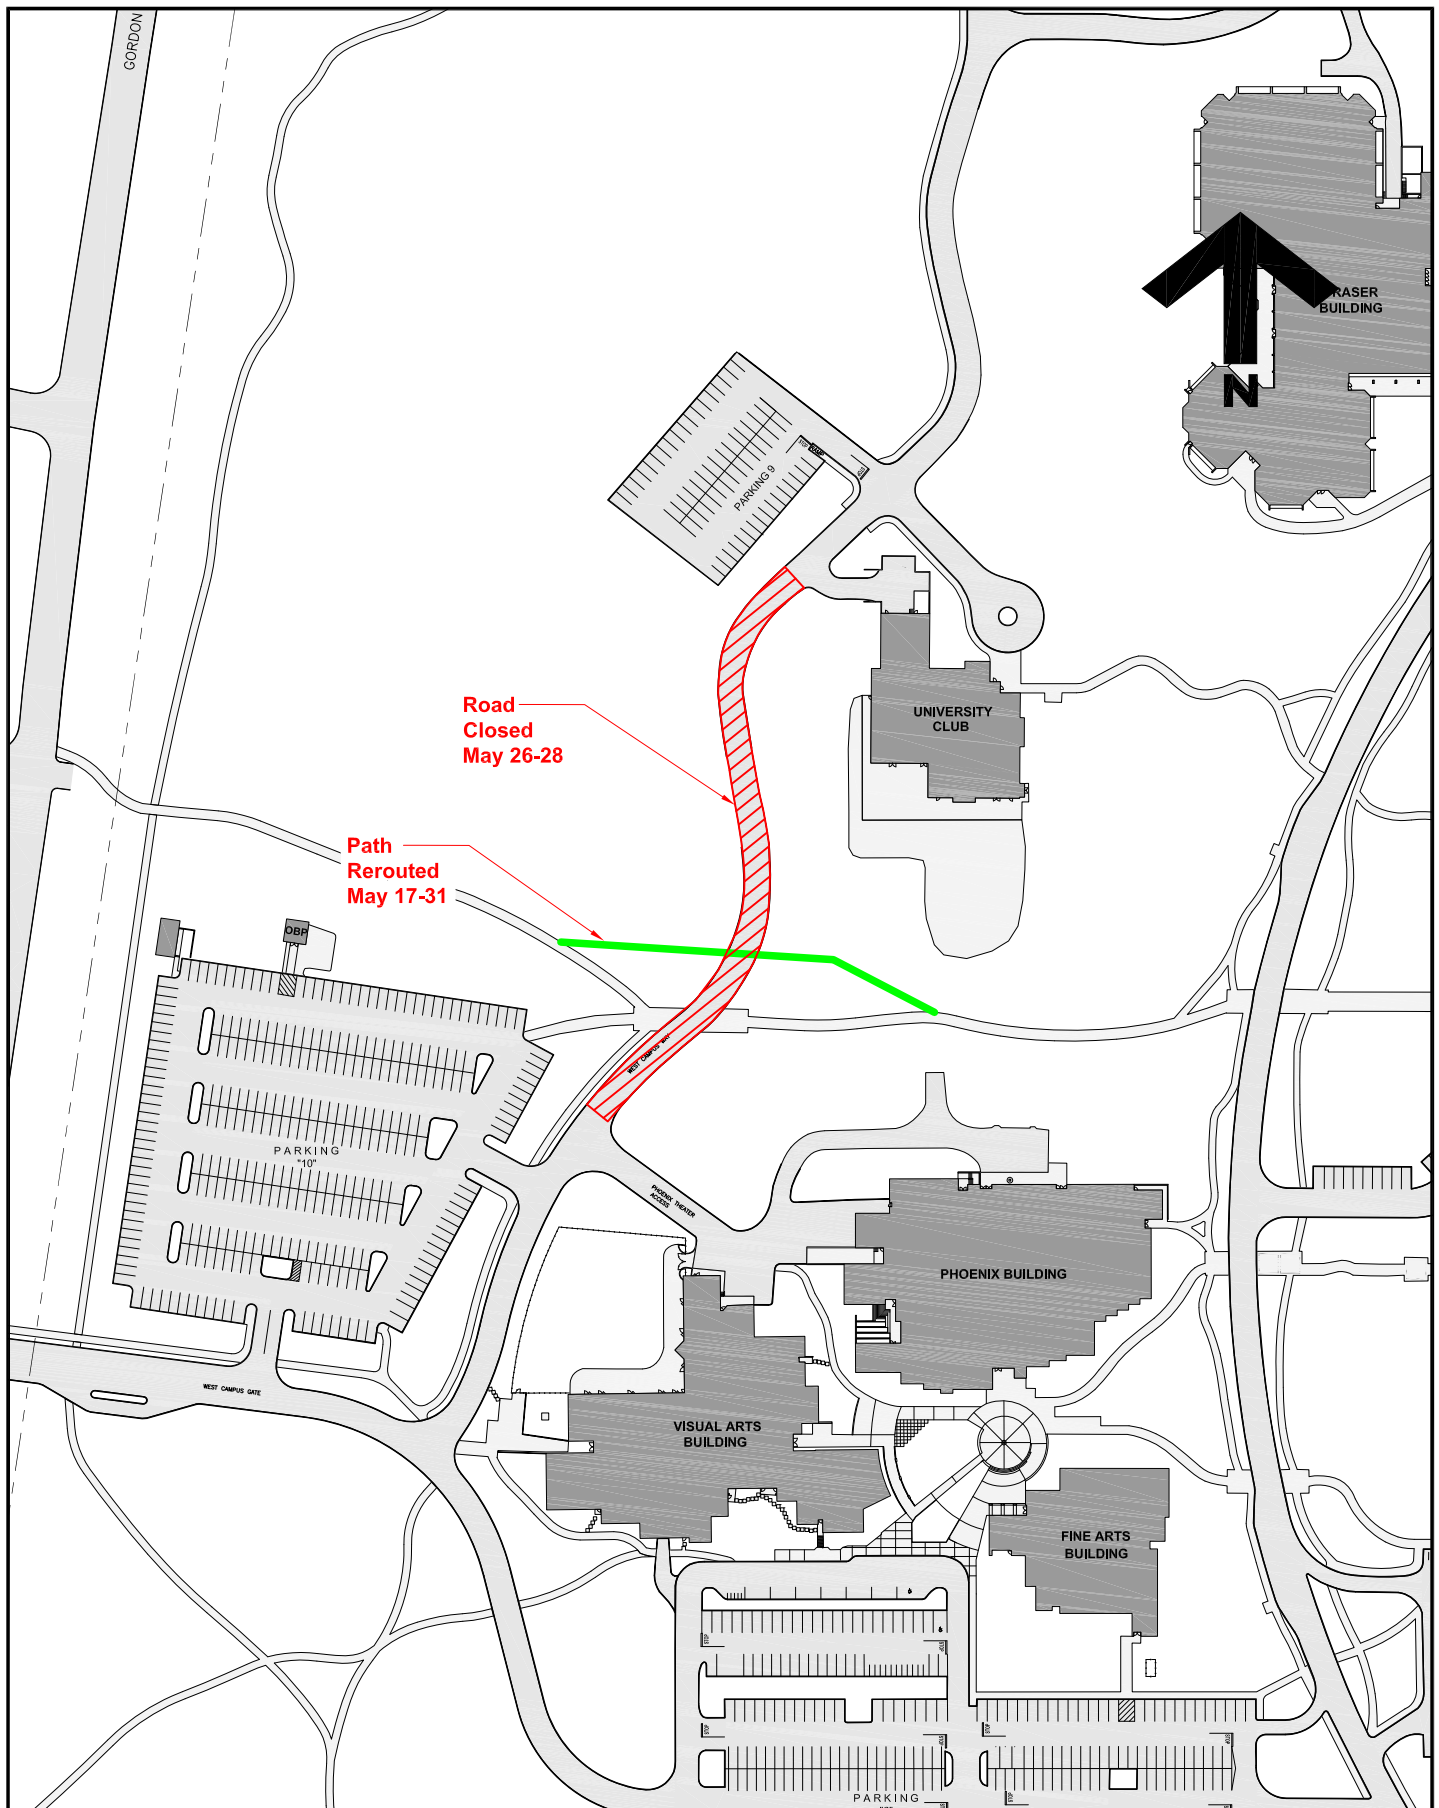

**University  
of Victoria**

Facilities Management

Notes:

Title:

**Oak Bay Pump Station  
Sewage Upgrade  
West Campus Way  
Road Closure / Path Detour**

Date:

**21 May 2020**

Scale:

**1:2000**

Drawn By:

**JW**

Project Number:

**F03996**

Drawing No.

**SK1**