


FACILITIES MANAGEMENT

Saunders Building

PO Box 1700 STN CSC Victoria BC V8W 2Y2 Canada

Title:	Student Housing and Dining (SHD): Ring Road Phased Closure Notice
Location:	Ring Road Lane Closures: Three Phases
Description:	<p>Commencing at 7:30am on Tuesday June 2, Facilities Management and EDK will move from Phase 2 of the civil work for the Student Housing and Dining project (Ring Road closed, traffic diverted through Lot C); to Phase 3, (one lane of Ring Road open, Lot C closed).</p> <p>Traffic Control personnel and signage will be in place to assist Ring Road users.</p> <p>Phase 2 – continues to 07:30am June 2 (Ring Road Closed, traffic diverted)</p> <p>Ring Road remains closed for the deep excavation work. Traffic will be diverted through Parking Lot C. Some parking stalls in Lot C remain open.</p> <p>Phase 3 – 07:30am June 2 to June 12. (One lane of Ring Road open, Lot C closed)</p> <p>Excavation continues toward Clearihue Building, one lane of Ring Road is reopened, and Parking Lot C is closed. See Page 3 of map attached.</p>
Time frame:	To June 12, 2020
FMGT contact:	David Hill, Senior Project Manager
Secondary contact:	Gerry Underhill, Project Manager
Email address:	david.hill@colliersprojectleaders.com gunderhill@uvic.ca
Phone:	David Hill: 250-580-4939 Gerry Underhill: 250-661-5263

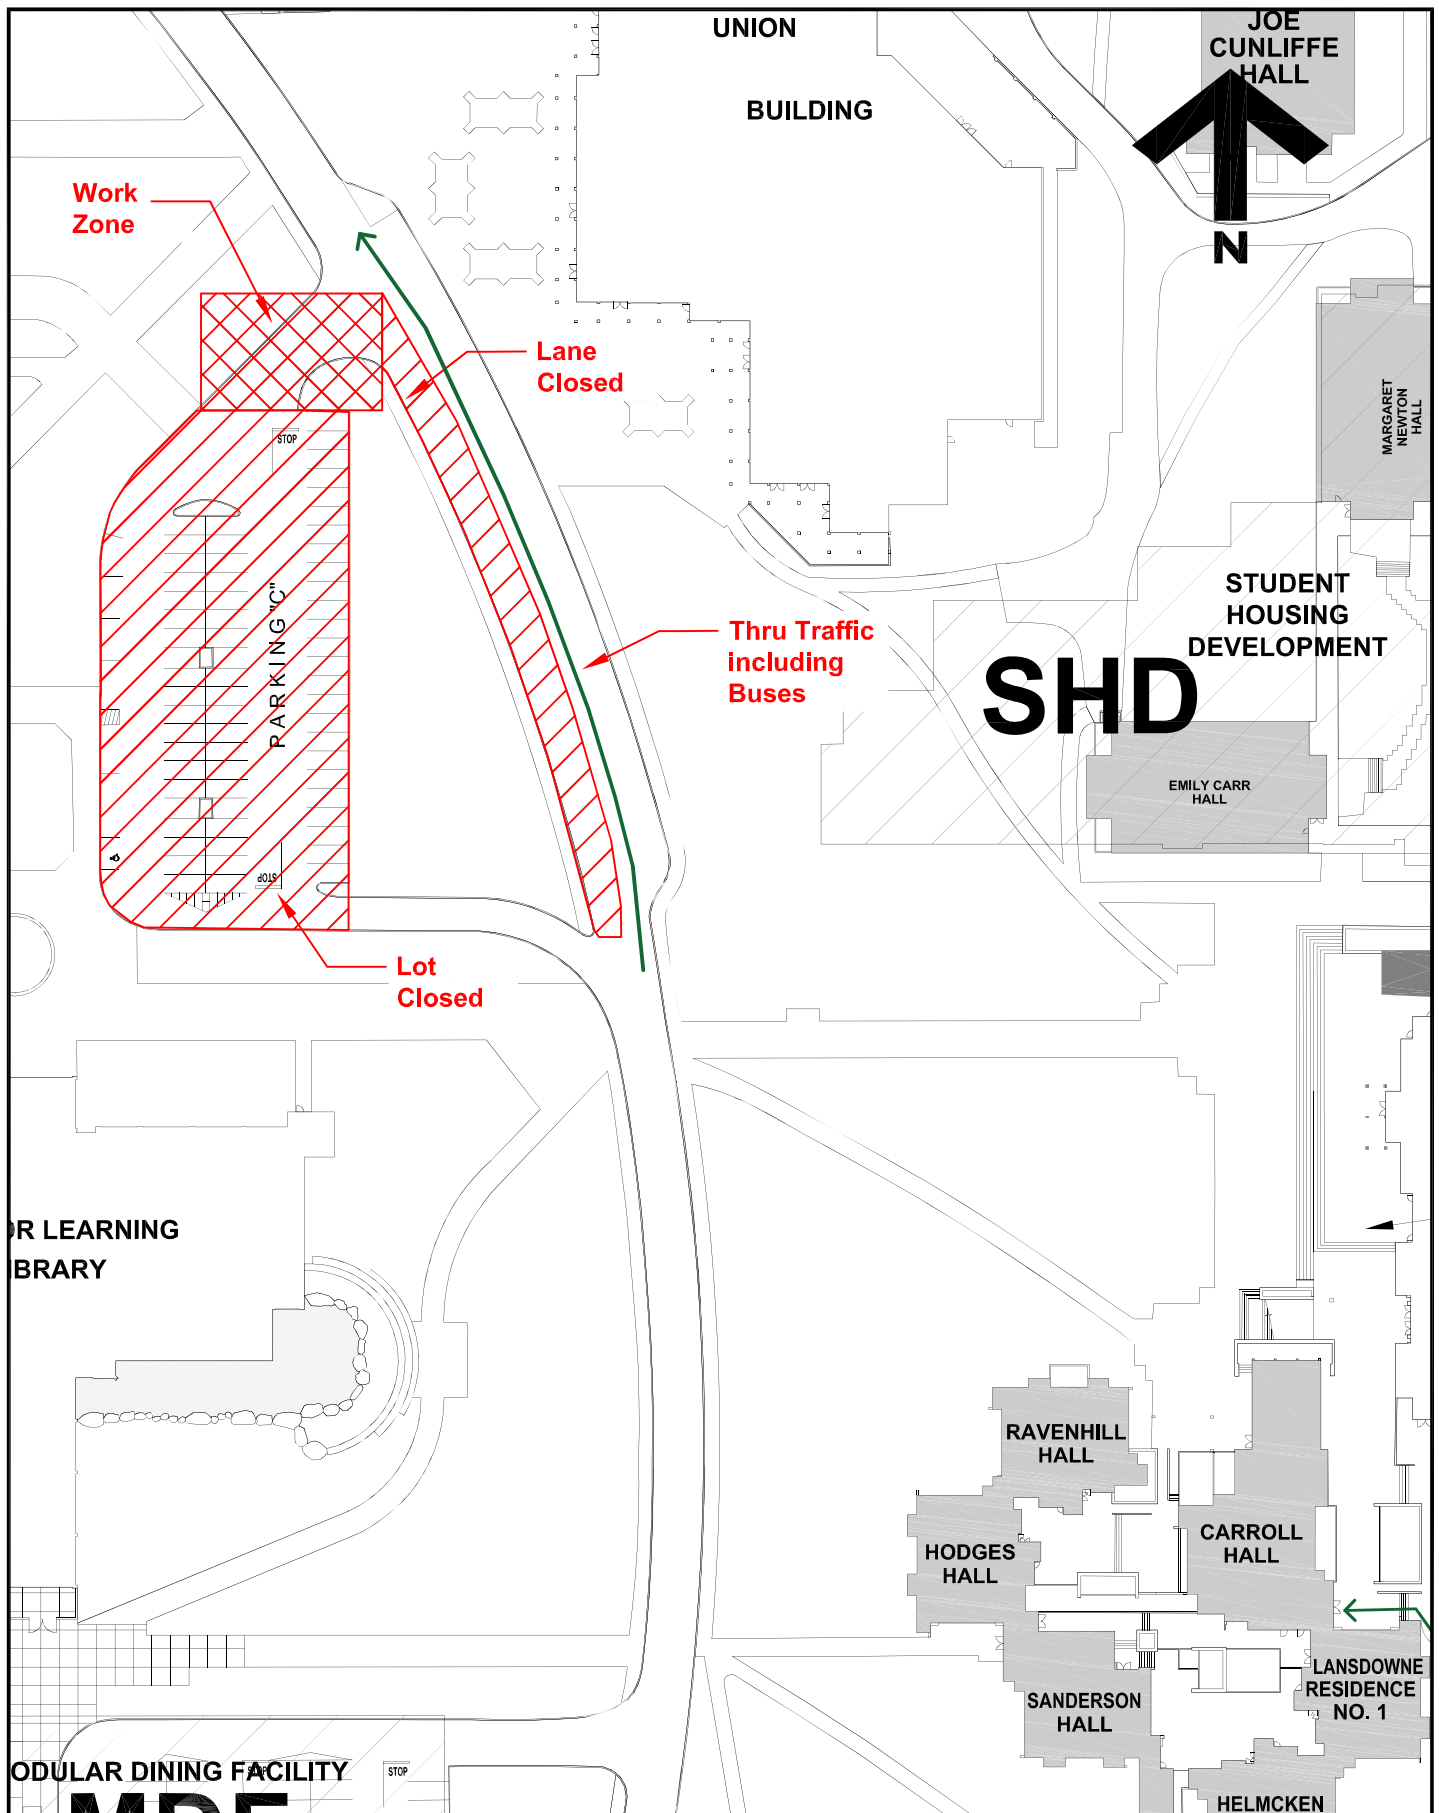

**University
of Victoria**

Facilities Management

Notes:
Work commences Monday,
May 25 and continues for
approximately 2 weeks

Title:
Student Housing Development
Ring Road @ Lot C Work Zones
Phase 3

Date: 29 April 2020
Scale: 1:1000
Drawn By: JW
Project Number: F02265
Drawing No. **SK3**