
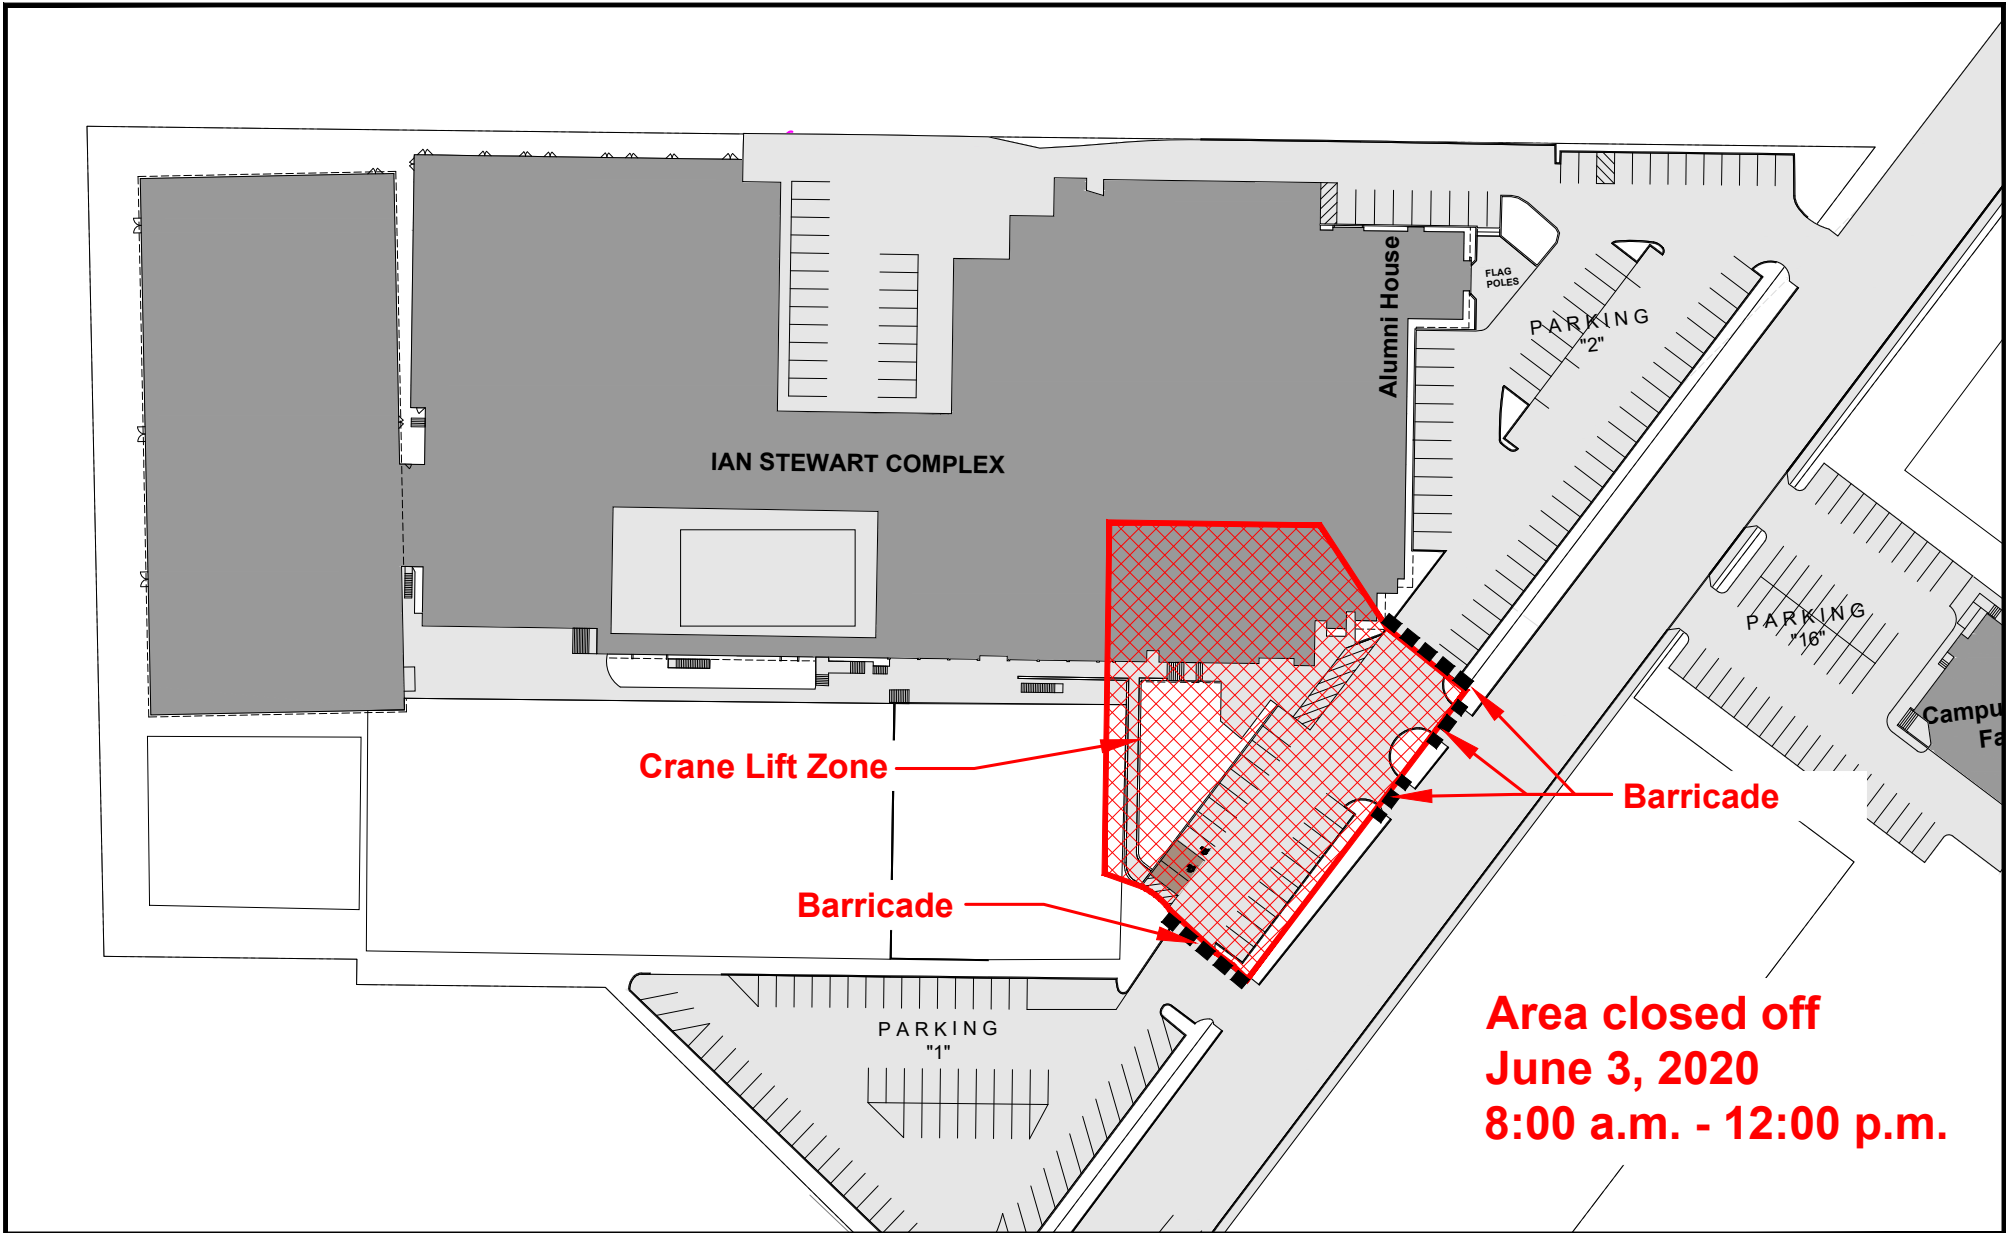


FACILITIES MANAGEMENT

Saunders Building

PO Box 1700 STN CSC Victoria BC V8W 2Y2 Canada

- Title:** Ian Stewart Complex Dehumidifier Upgrade – Equipment Installation, Crane Lift
- Location:** ISC - Ian Stewart Complex, Arena Main Entrance
- Description:** Commencing at 8:00 am on Wednesday, June 3, 2020, the area around the main entrance to the arena including parking and a portion of the roof will be closed off to allow Facilities Management and Fraser Valley Refrigeration to complete a crane lift for installation of equipment on the roof of the facility.
Refer to attached key map of area to be closed off.
- Time frame:** Wednesday, June 3, 2020, 8:00 am to 12:00 pm
- FMGT contact:** Rob Andrews, Project Manager
- Email address:** roba@uvic.ca
- Phone:** Cell: 250-216-0387
- 



Notes:

This drawing is for reference only. All site dimensions and conditions must be field-verified and reflected in all drawings submitted to UVic. The UVic title block is for FMGT use only. Modifications made to this document must be represented by the modifiers own title block. Any discrepancies found in UVic drawings must be communicated to UVic FMGT Project Manager assigned to the Project.



University of Victoria

Facilities Management

Title:

**Ian Stewart Complex
Dehumidifier Upgrade
Equipment Installation**

Date:

May 28, 2020

Scale:

NTS

Drawn By:

djp

Project Number:

19-04104

Drawing No.

SK-1