


## FACILITIES MANAGEMENT

Saunders Building

PO Box 1700 STN CSC Victoria BC V8W 2Y2 Canada

---

<b>Title:</b>	Student Housing and Dining (SHD) : Parking Lot C Closure Extension
<b>Location:</b>	Parking Lot C
<b>Description:</b>	<p>The current Parking Lot C closure will now extend to 8:00am on Wednesday June 17 to allow for utility work on the Student Housing and Dining project to be completed.</p> <p>The extension is due to inclement weather, and the need to replace a section of an existing waterline crossing the trench.</p> <p>One lane of Ring Road will remain closed, and traffic control personnel and signage will be in place to assist Ring Road users.</p>
<b>Time frame:</b>	To June 17, 2020
<b>FMGT contact:</b> <b>Secondary contact:</b>	David Hill, Senior Project Manager Gerry Underhill, Project Manager
<b>Email address:</b>	<a href="mailto:david.hill@colliersprojectleaders.com">david.hill@colliersprojectleaders.com</a> <a href="mailto:gunderhill@uvic.ca">gunderhill@uvic.ca</a>
<b>Phone:</b>	David Hill: 250-580-4939 Gerry Underhill: 250-661-5263

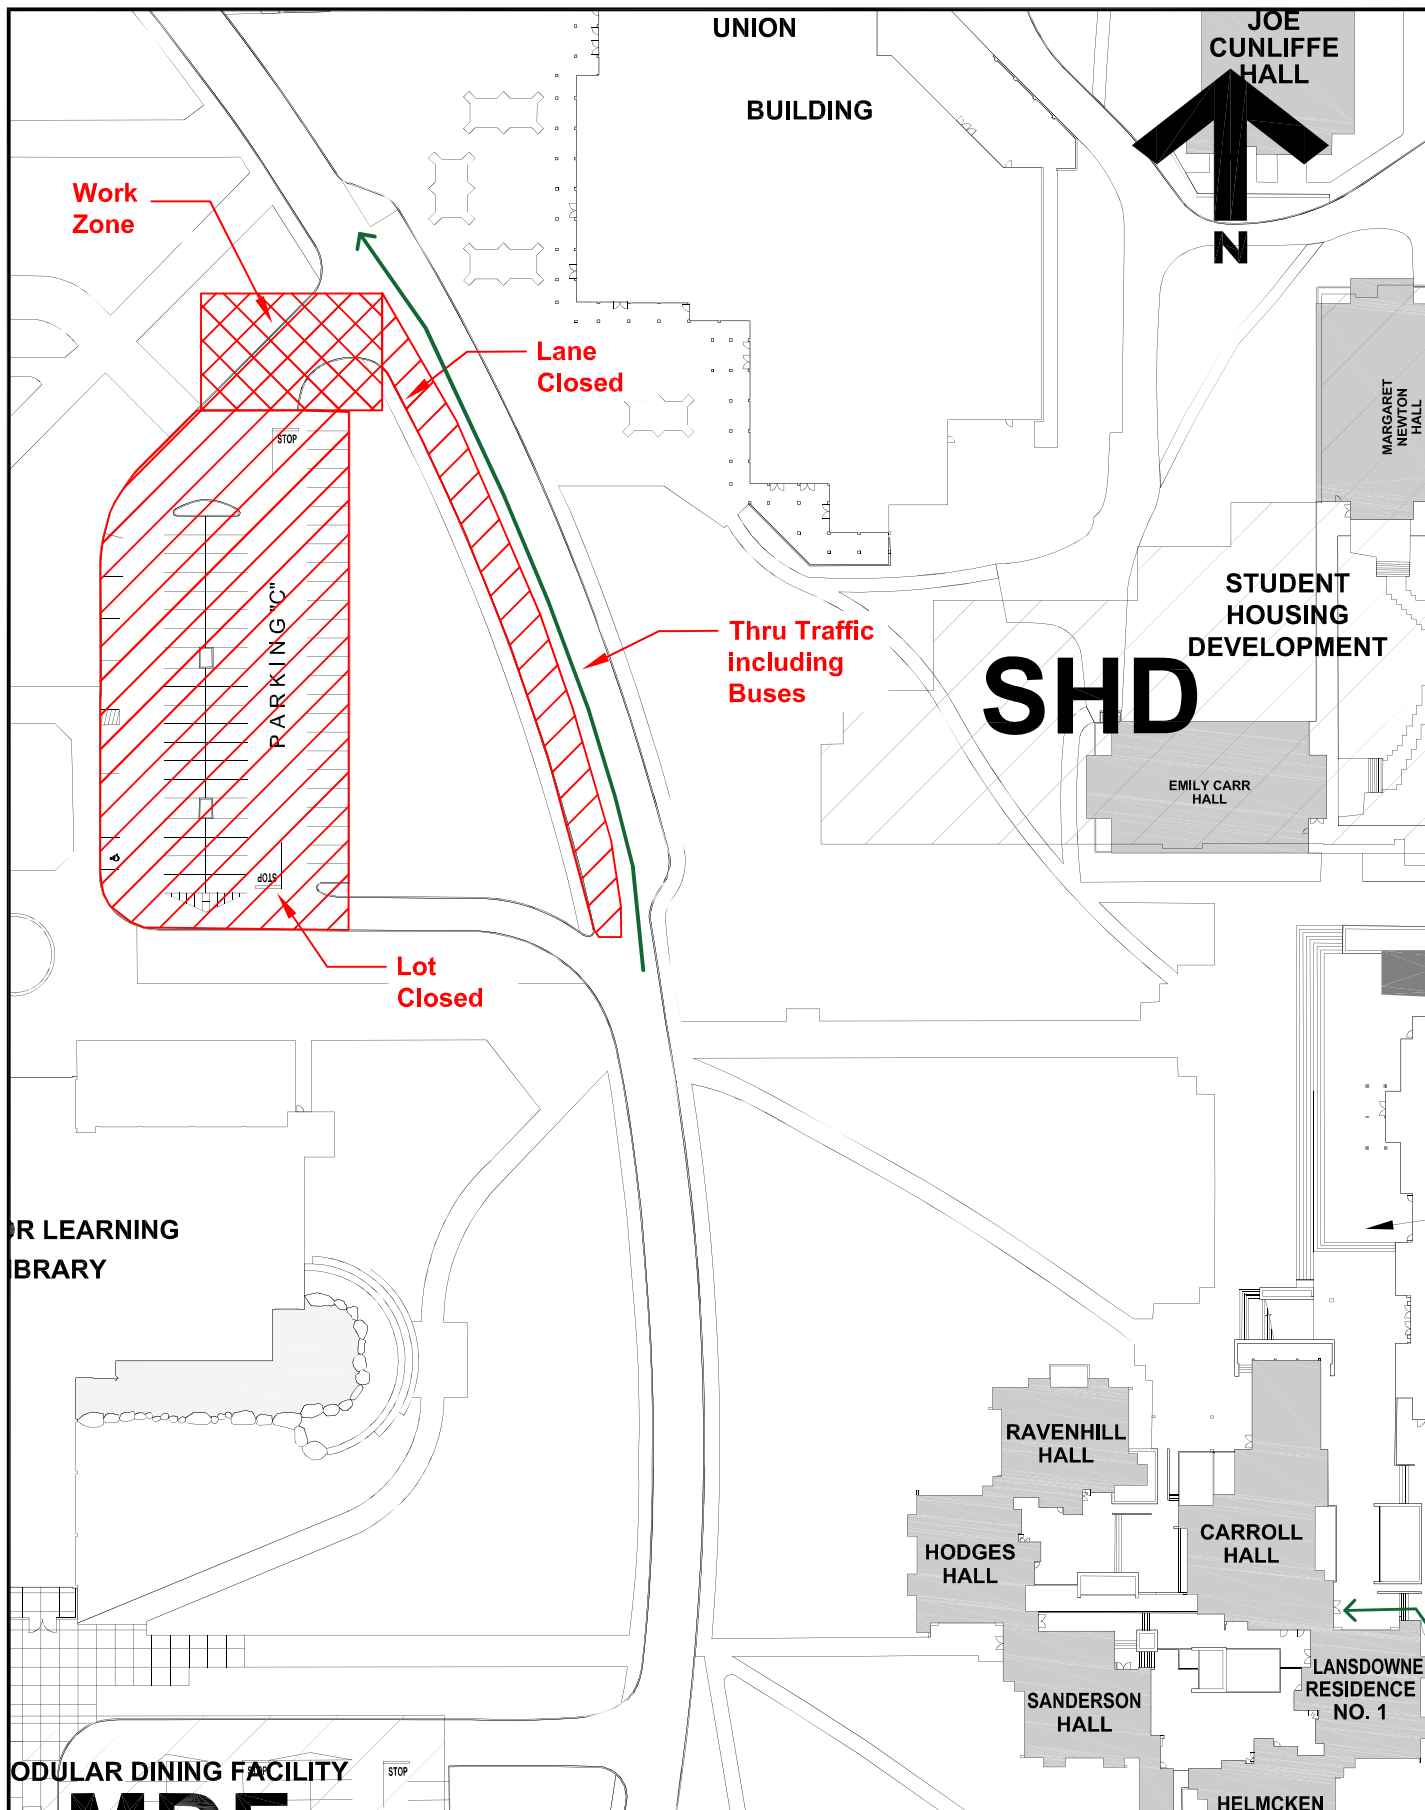


**University of Victoria**  
Facilities Management

Notes:  
 Work commences Monday, May 25 and continues for approximately 2 weeks

Title:  
 Student Housing Development  
 Ring Road @ Lot C Work Zones  
 Phase 3

Date: 29 April 2020  
 Scale: 1:1000  
 Drawn By: JW  
 Project Number: F02265  
 Drawing No. SK3