

## FACILITIES MANAGEMENT

Saunders Building

PO Box 1700 STN CSC Victoria BC V8W 2Y2 Canada

---

**Title:** McKinnon Building Administration Area – Roofing Replacement

**Location:** McKinnon Building Administration Area Roof

**Description:** Facilities Management will be working with Top Line Roofing to replace the roofing over the administration area of the McKinnon Building as shown on the attached sketch.

This work is scheduled to start August 11, 2020 and be completed by August 28, 2020.

This work will generate moderate construction noise as material is removed and new material installed. The construction activities will also intermittently generate odour during this time. The air intake system will be turned off and blocked daily to eliminate any odour or dust intake through the mechanical system.

Please keep windows closed during this time.


**Time frame:** Tuesday, August 11, 2020 through Friday, August 28, 2020

**FMGT contact:** Terry Moen, Project Manager

**Email address:** [tmoen@uvic.ca](mailto:tmoen@uvic.ca)

**Phone:** 250-721-7620



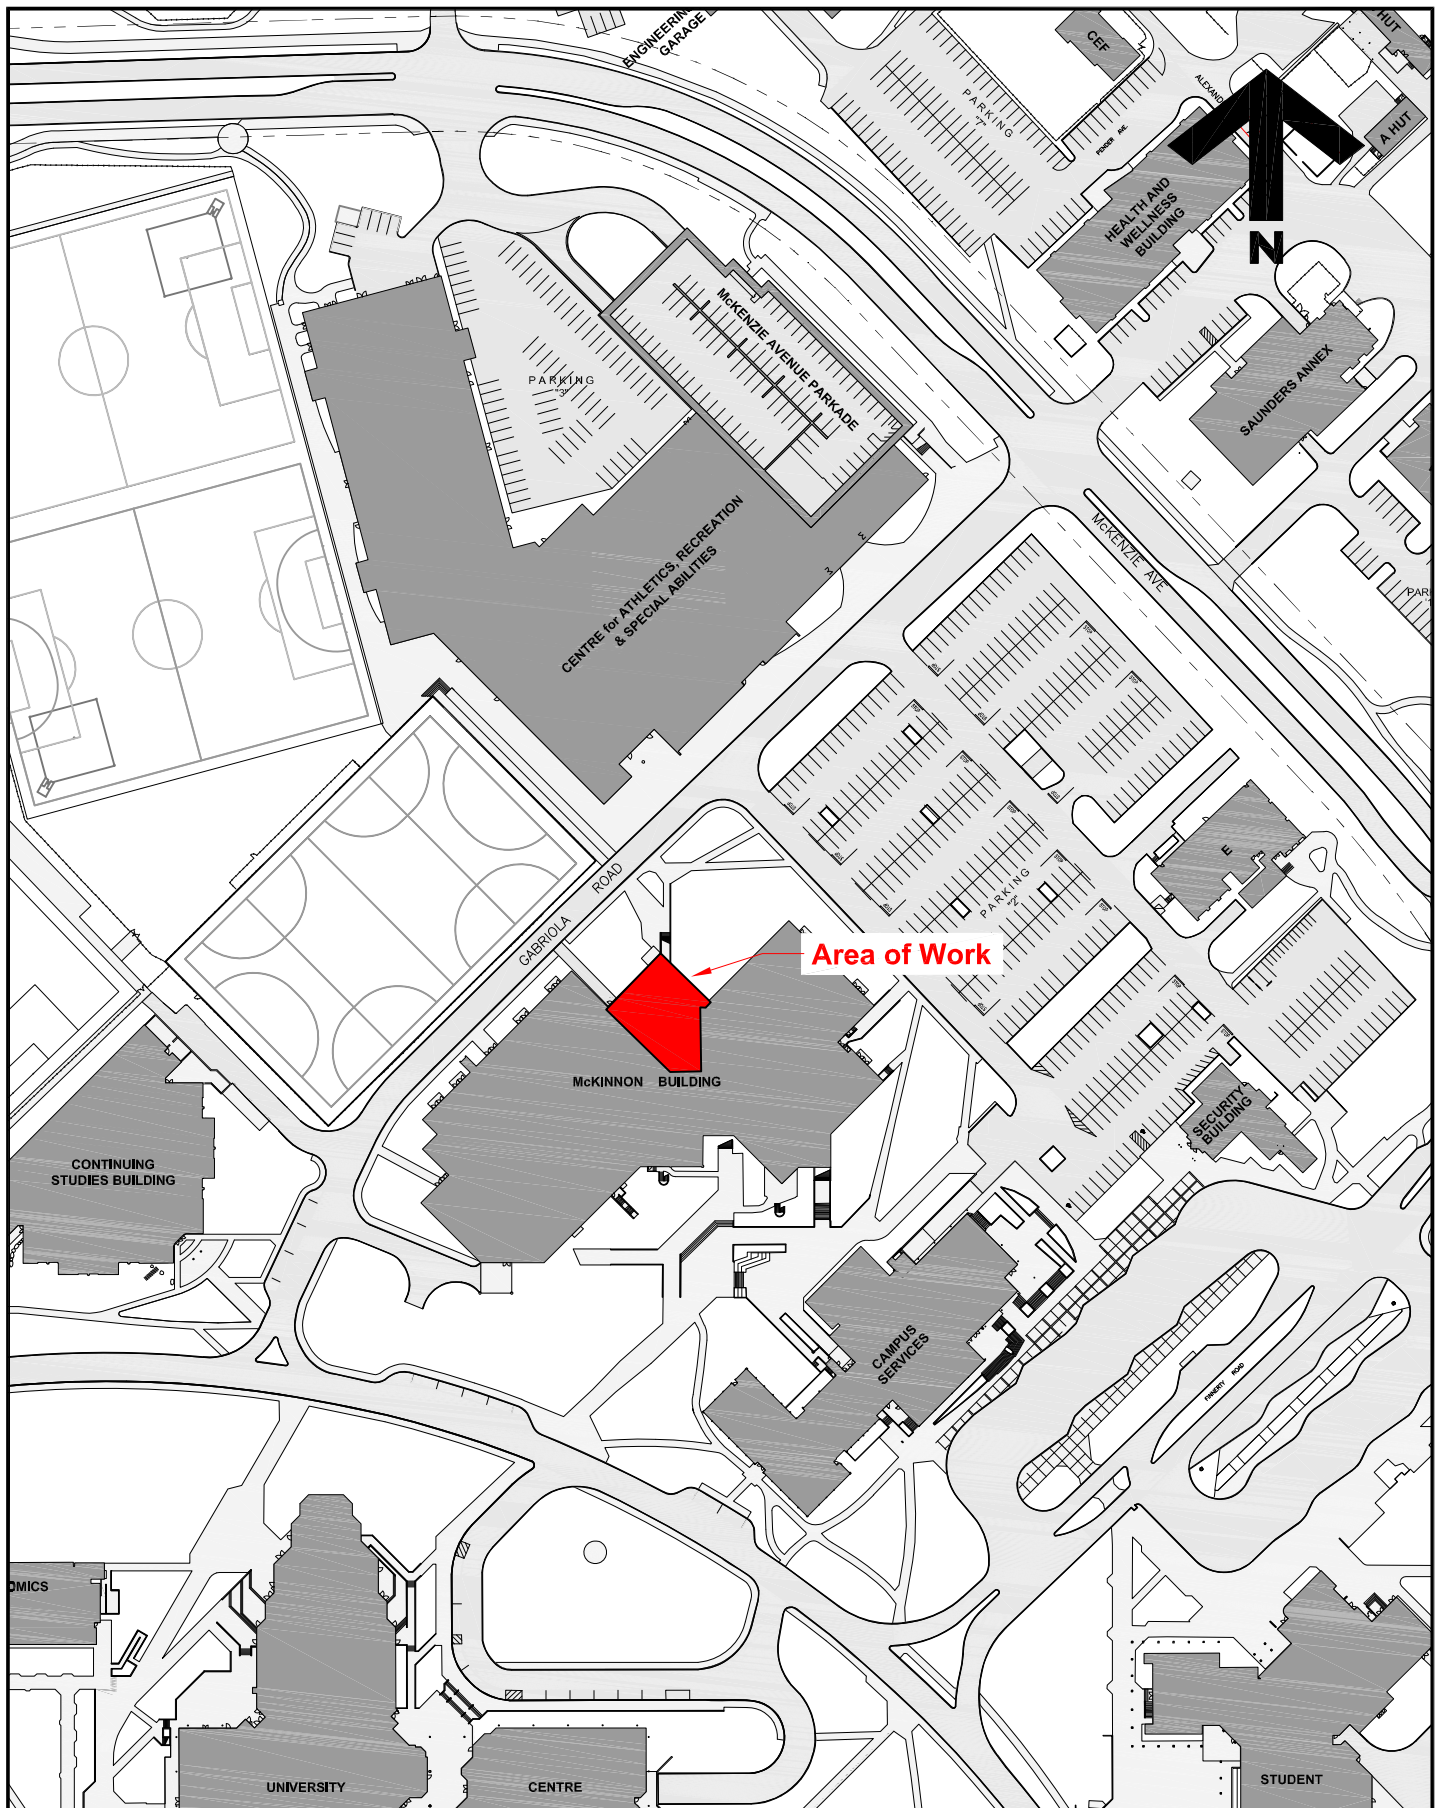

**University  
of Victoria**

Facilities Management

Notes:

Title:

**McKinnon Building  
Administrative Roof  
Replacement**

Date:

**July 8, 2020**

Scale:

**1:2000**

Drawn By:

**JW**

Project Number:

**20-04508**

Drawing No.

**SK1**