


FACILITIES MANAGEMENT

Saunders Building

PO Box 1700 STN CSC Victoria BC V8W 2Y2 Canada

Title:	Student Housing and Dining: Formwork Fabrication in Parking Lot 4
Location:	Parking Lot 4
Description:	<p>Commencing on Wednesday September 23, 2020, Facilities Management and EDK will be fencing off the north west area of Parking Lot 4 to create a space to fabricate formwork needed during construction of the Student Housing and Dining project.</p> <p>On Wednesday, September 23, 8' high site fencing will be delivered and placed around the area. Formwork fabrication will commence on Monday, September 28, and is expected to be complete by December 18, 2020.</p>
Time frame:	September 23, 2020 - December 18, 2020
FMGT contact:	David Hill, Senior Project Manager
Secondary contact:	Gerry Underhill, Project Manager
Email address:	david.hill@colliersprojectleaders.com gunderhill@uvic.ca
Phone:	David Hill: 250-580-4939 Gerry Underhill: 250-661-5263

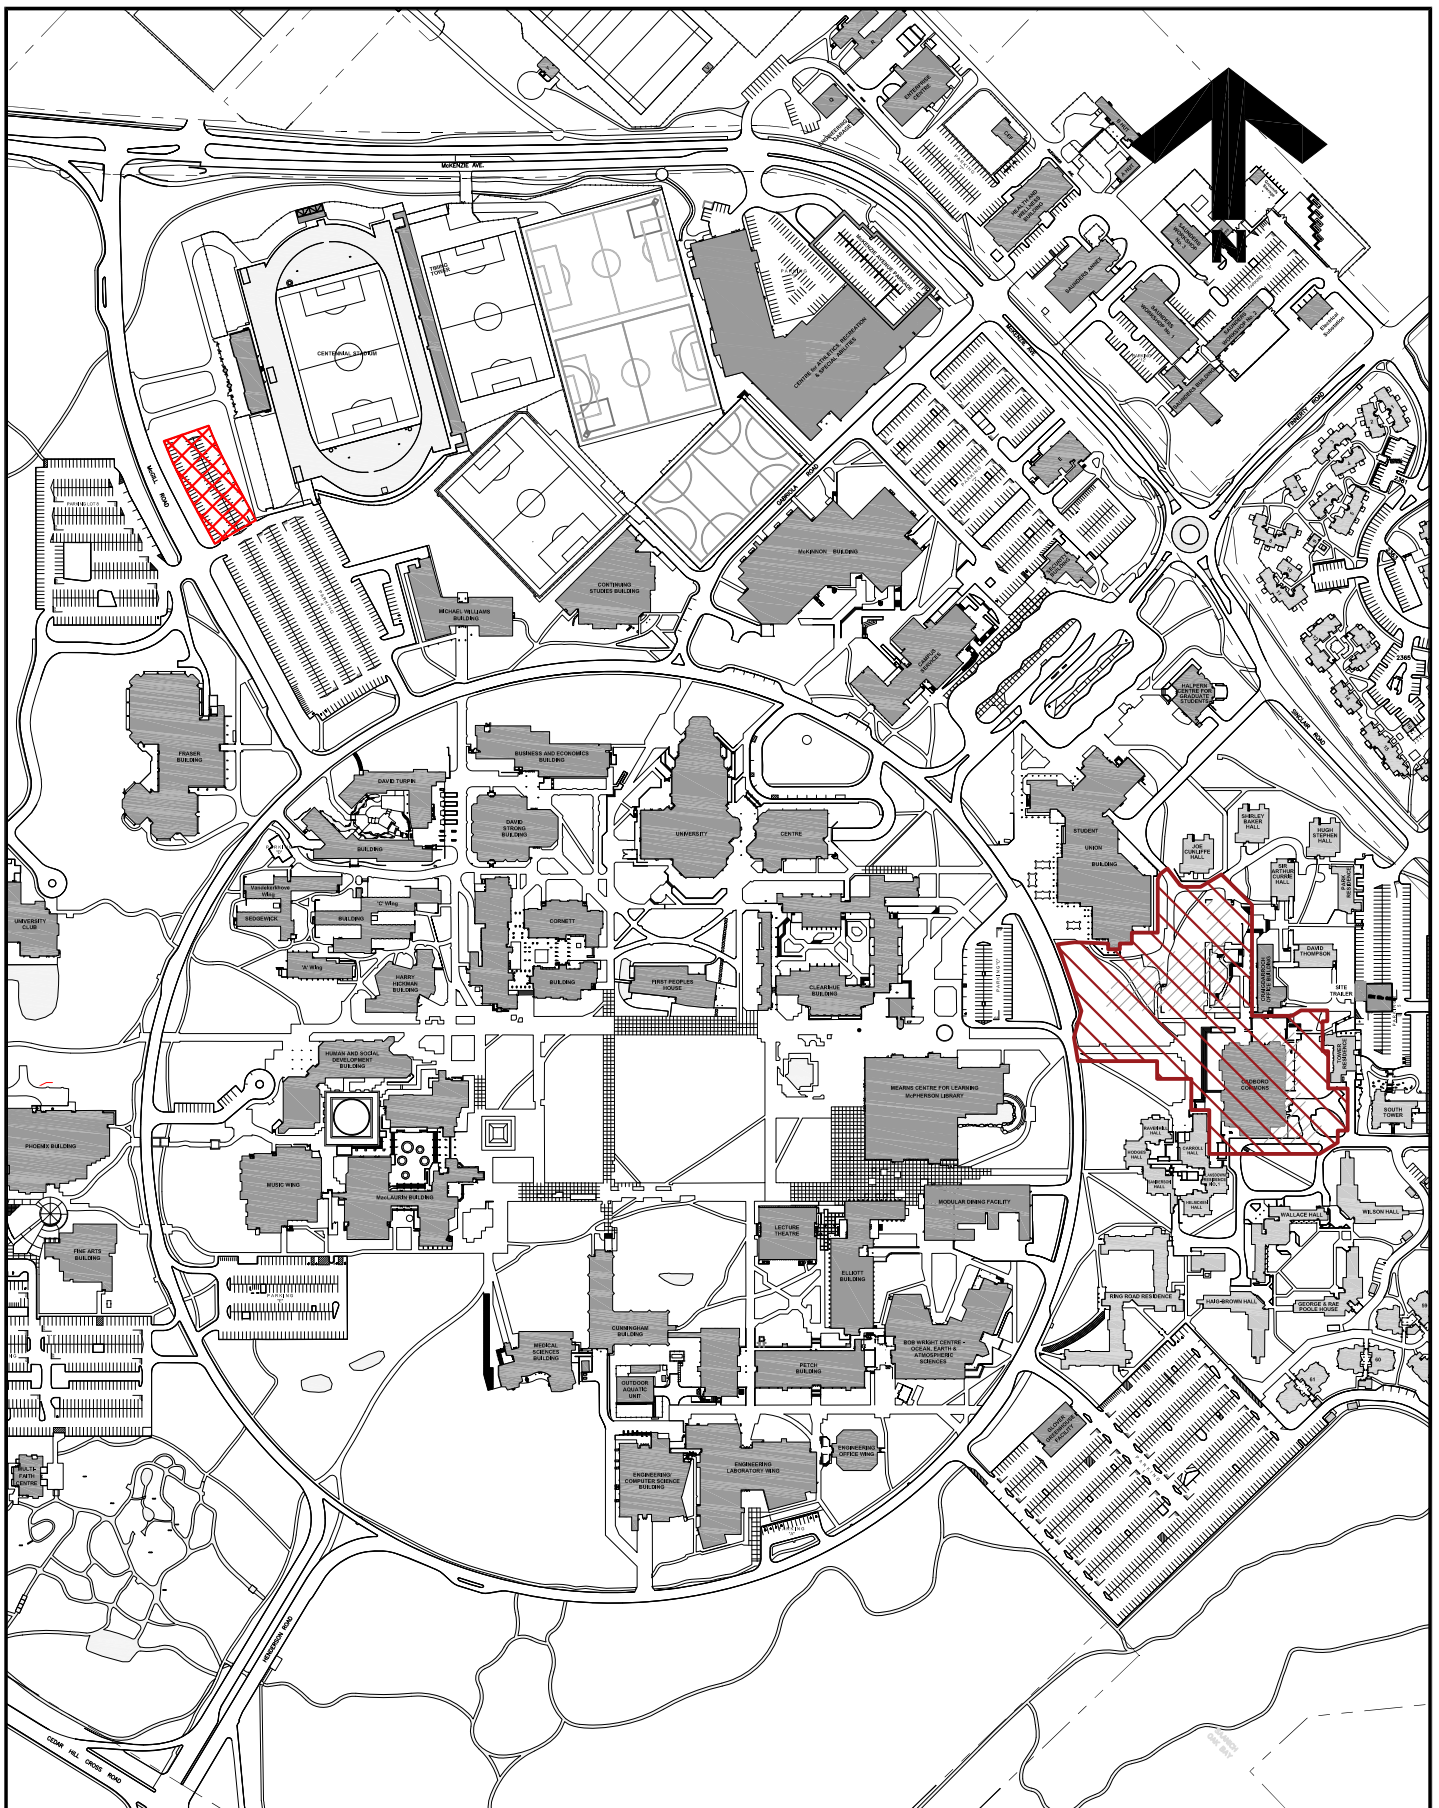

**University
of Victoria**

Facilities Management

Notes:



Formwork Fabrication Area



Construction Zone

Title:

**Student Housing Development
Formwork Fabrication Area
Plan**

Date: 21 September 2020

Scale: NTS

Drawn By: JW

Project Number: F02265

Drawing No. SK1