


FACILITIES MANAGEMENT

Saunders Building

PO Box 1700 STN CSC Victoria BC V8W 2Y2 Canada

Title:	Fraser Building Site - Tree Tagging and Inventory
Location:	East side, Adjacent Fraser Building (sketch attached)
Description:	Facilities Management has retained Gye + Associates Ltd. to perform tree tagging, measuring and inventory on the east side of FRA Building. Refer to attached sketch.
Time frame:	Tuesday, October 6, 2020 - 8:00 am – 4:30 pm
FMGT contact:	Amelia Hollingshurst, Associate Director
Email address:	ameliahollingshurst@uvic.ca
Phone:	250-217-4245

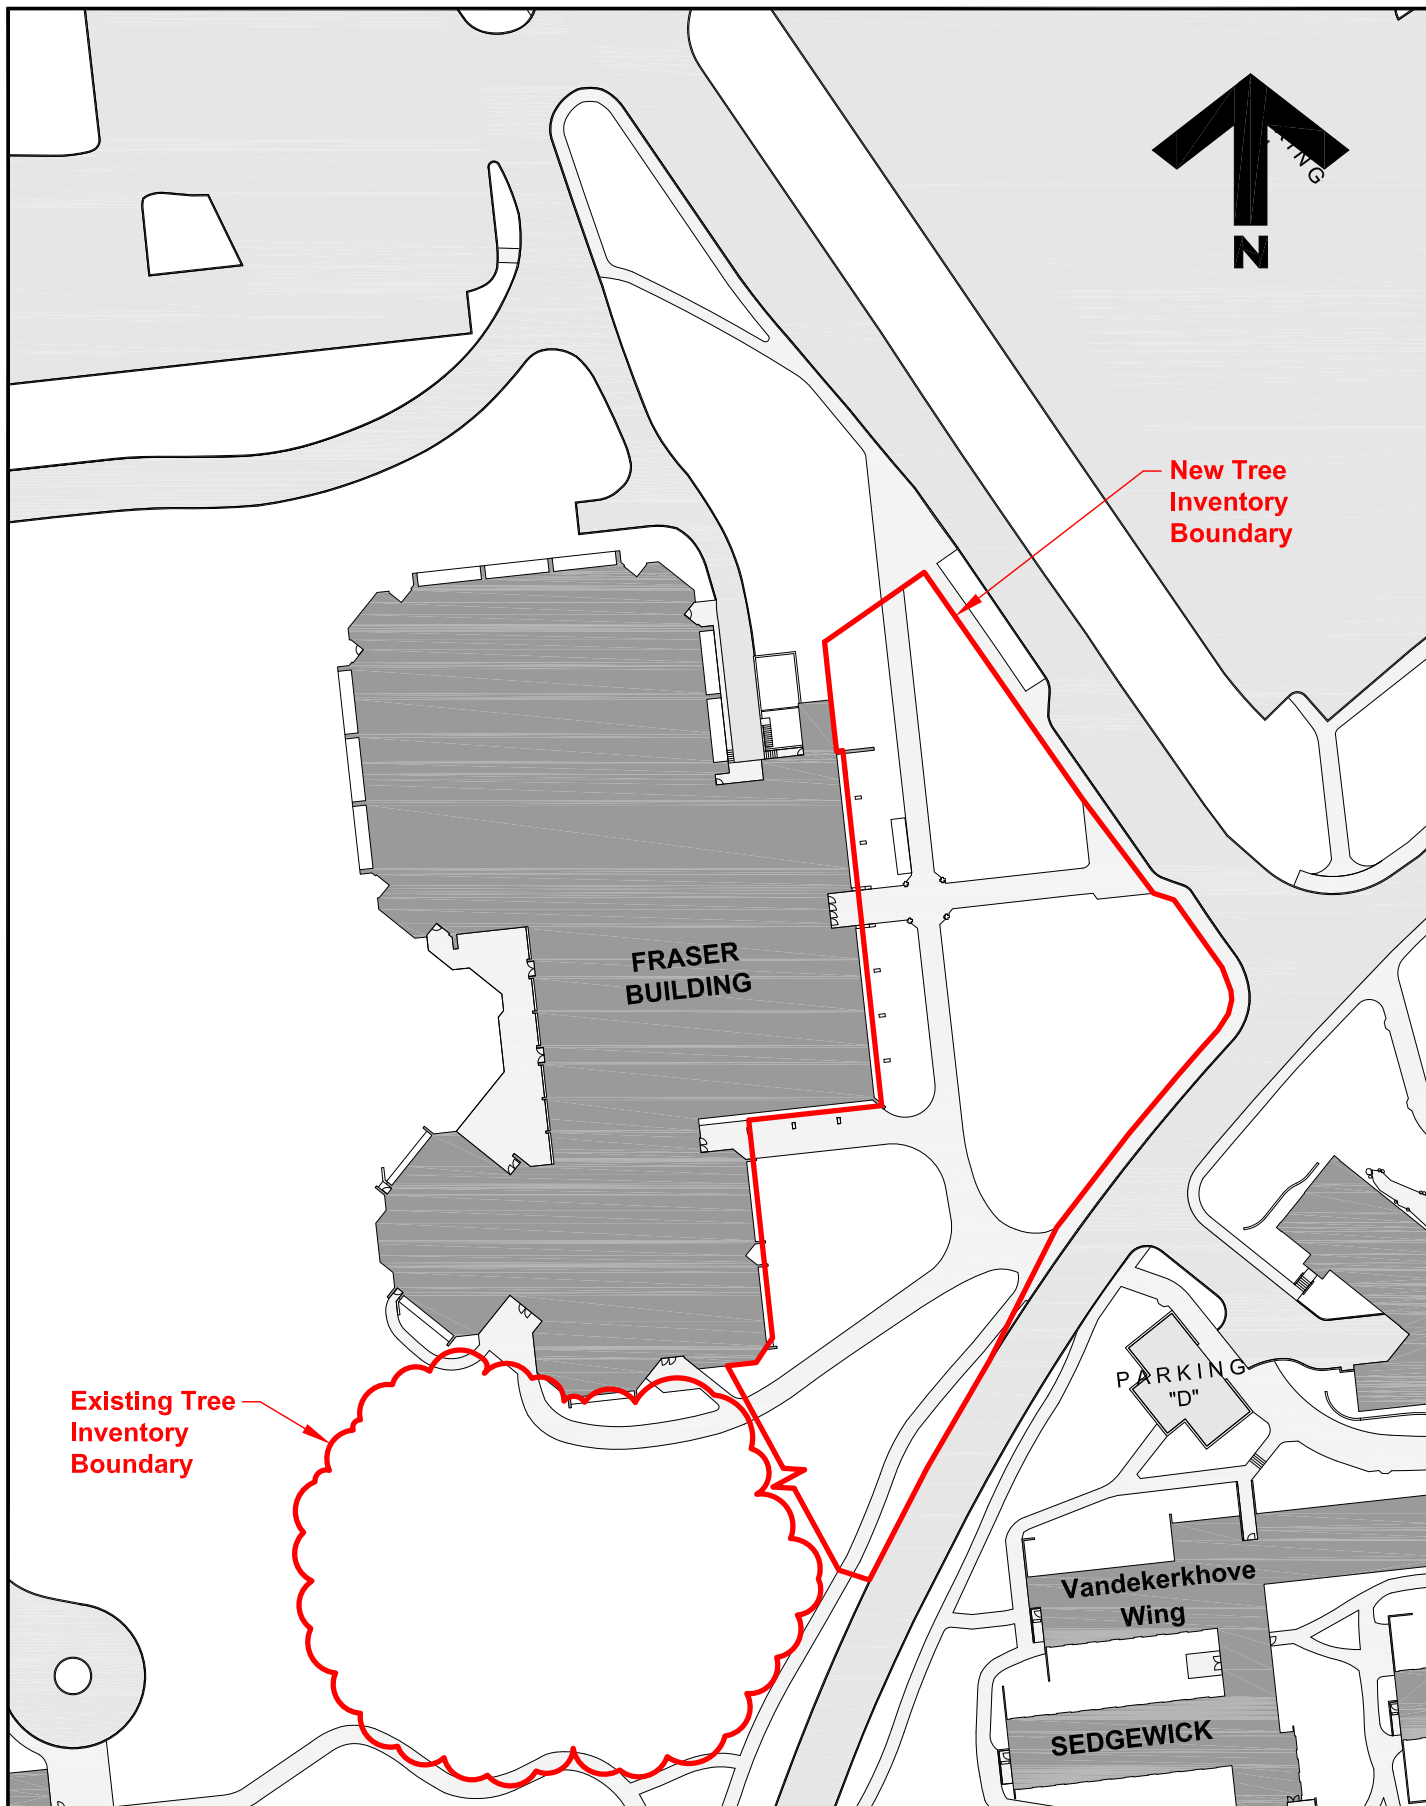

Existing Tree Inventory Boundary

New Tree Inventory Boundary

FRASER BUILDING

PARKING "D"

Vandekerkhove Wing

SEDGEWICK



University of Victoria

Facilities Management

Notes:

This drawing is for reference only. All site dimensions and conditions must be field-verified and reflected in all drawings submitted to UVic. The UVic title block is for FMGT use only. Modifications made to this document must be represented by the modifiers own title block. Any discrepancies found in UVic drawings must be communicated to UVic FMGT Project Manager assigned to the Project.

Title:

**Fraser Building
NCIL Expansion
New Tree Inventory Boundary**

Date:

29 September 2020

Scale:

1:1000

Drawn By:

JW

Project Number:

19-04343

Drawing No.

SK1