

FACILITIES MANAGEMENT

Saunders Building

PO Box 1700 STN CSC Victoria BC V8W 2Y2 Canada

Title: Campus Cycling Plan Implementation – University Drive Pathway

Location: As shown on attached map.

Description: Facilities Management is working with G & E Contracting on the construction of a separated bike lane and pedestrian pathway as the first phase of the Campus Cycling Plan implementation. The area of construction is shown on the attached map.

The existing pathway will remain open during the construction with intermittent, short duration closures.

Traffic control personnel will be on site to direct vehicular traffic. Please respect the directions of safety officers and signage during this activity.

For more information, please visit the Campus Planning website at <https://www.uvic.ca/campusplanning/current-projects/campus-cycling-plan-implementation/index.php>



Time frame: October 5, 2020 to November 27, 2020

FMGT contact: Terry Moen, Project Manager Project Manager

Email address: tmoen@uvic.ca

Phone: 250-721-7620



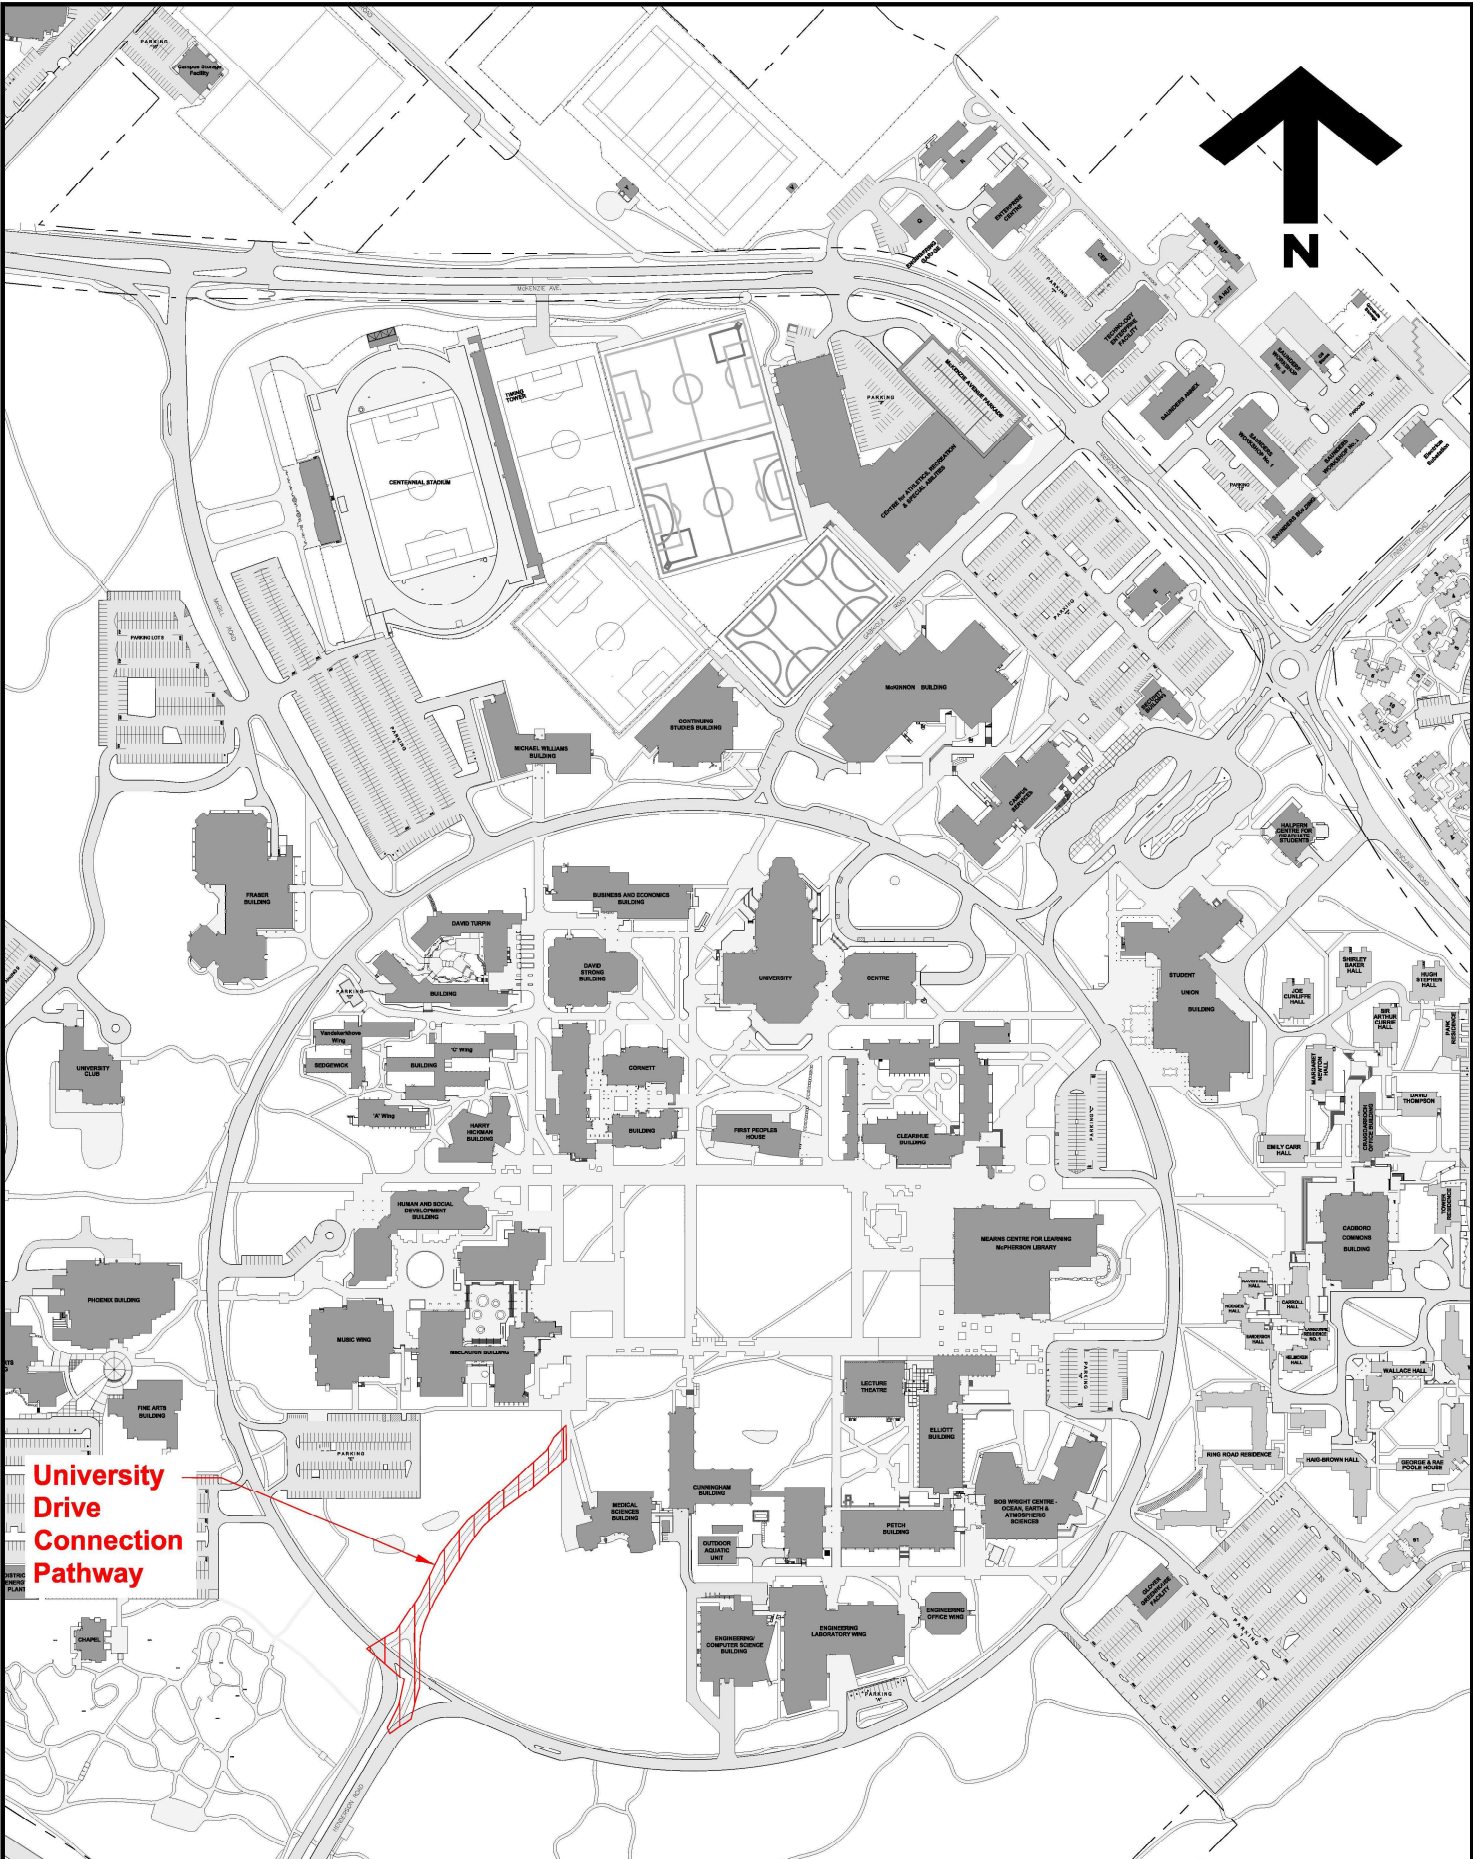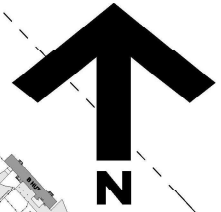

University Drive Connection Pathway



University of Victoria

Facilities Management

Notes:

Title:
Campus Cycling Plan Implementation
University Drive Connection Pathway

Date: **October 2, 2020**
Scale: **NTS**
Drawn By: **JW**
Project Number: **20-04571**
Drawing No. **SK1**