

## FACILITIES MANAGEMENT


Saunders Building

PO Box 1700 STN CSC Victoria BC V8W 2Y2 Canada

---

<b>Title:</b>	Oak Bay Sewage Pump Station Upgrade – Stormwater Pipe Installation
<b>Location:</b>	Gordon Head pedestrian path north of Parking Lot 10. Key Plan attached.
<b>Description:</b>	Facilities Management and IWC Excavation will excavate, trench and install new stormwater pipe for raingarden. Gordon Head pedestrian path North of Parking Lot 10 will be temporarily closed.
<b>Time frame:</b>	Tuesday, October 13 - Thursday, October 15, 2020
<b>FMGT contact:</b>	Rob Andrews, Project Manager
<b>Email address:</b>	<a href="mailto:roba@uvic.ca">roba@uvic.ca</a>
<b>Phone:</b>	Cell: 250-216-0387



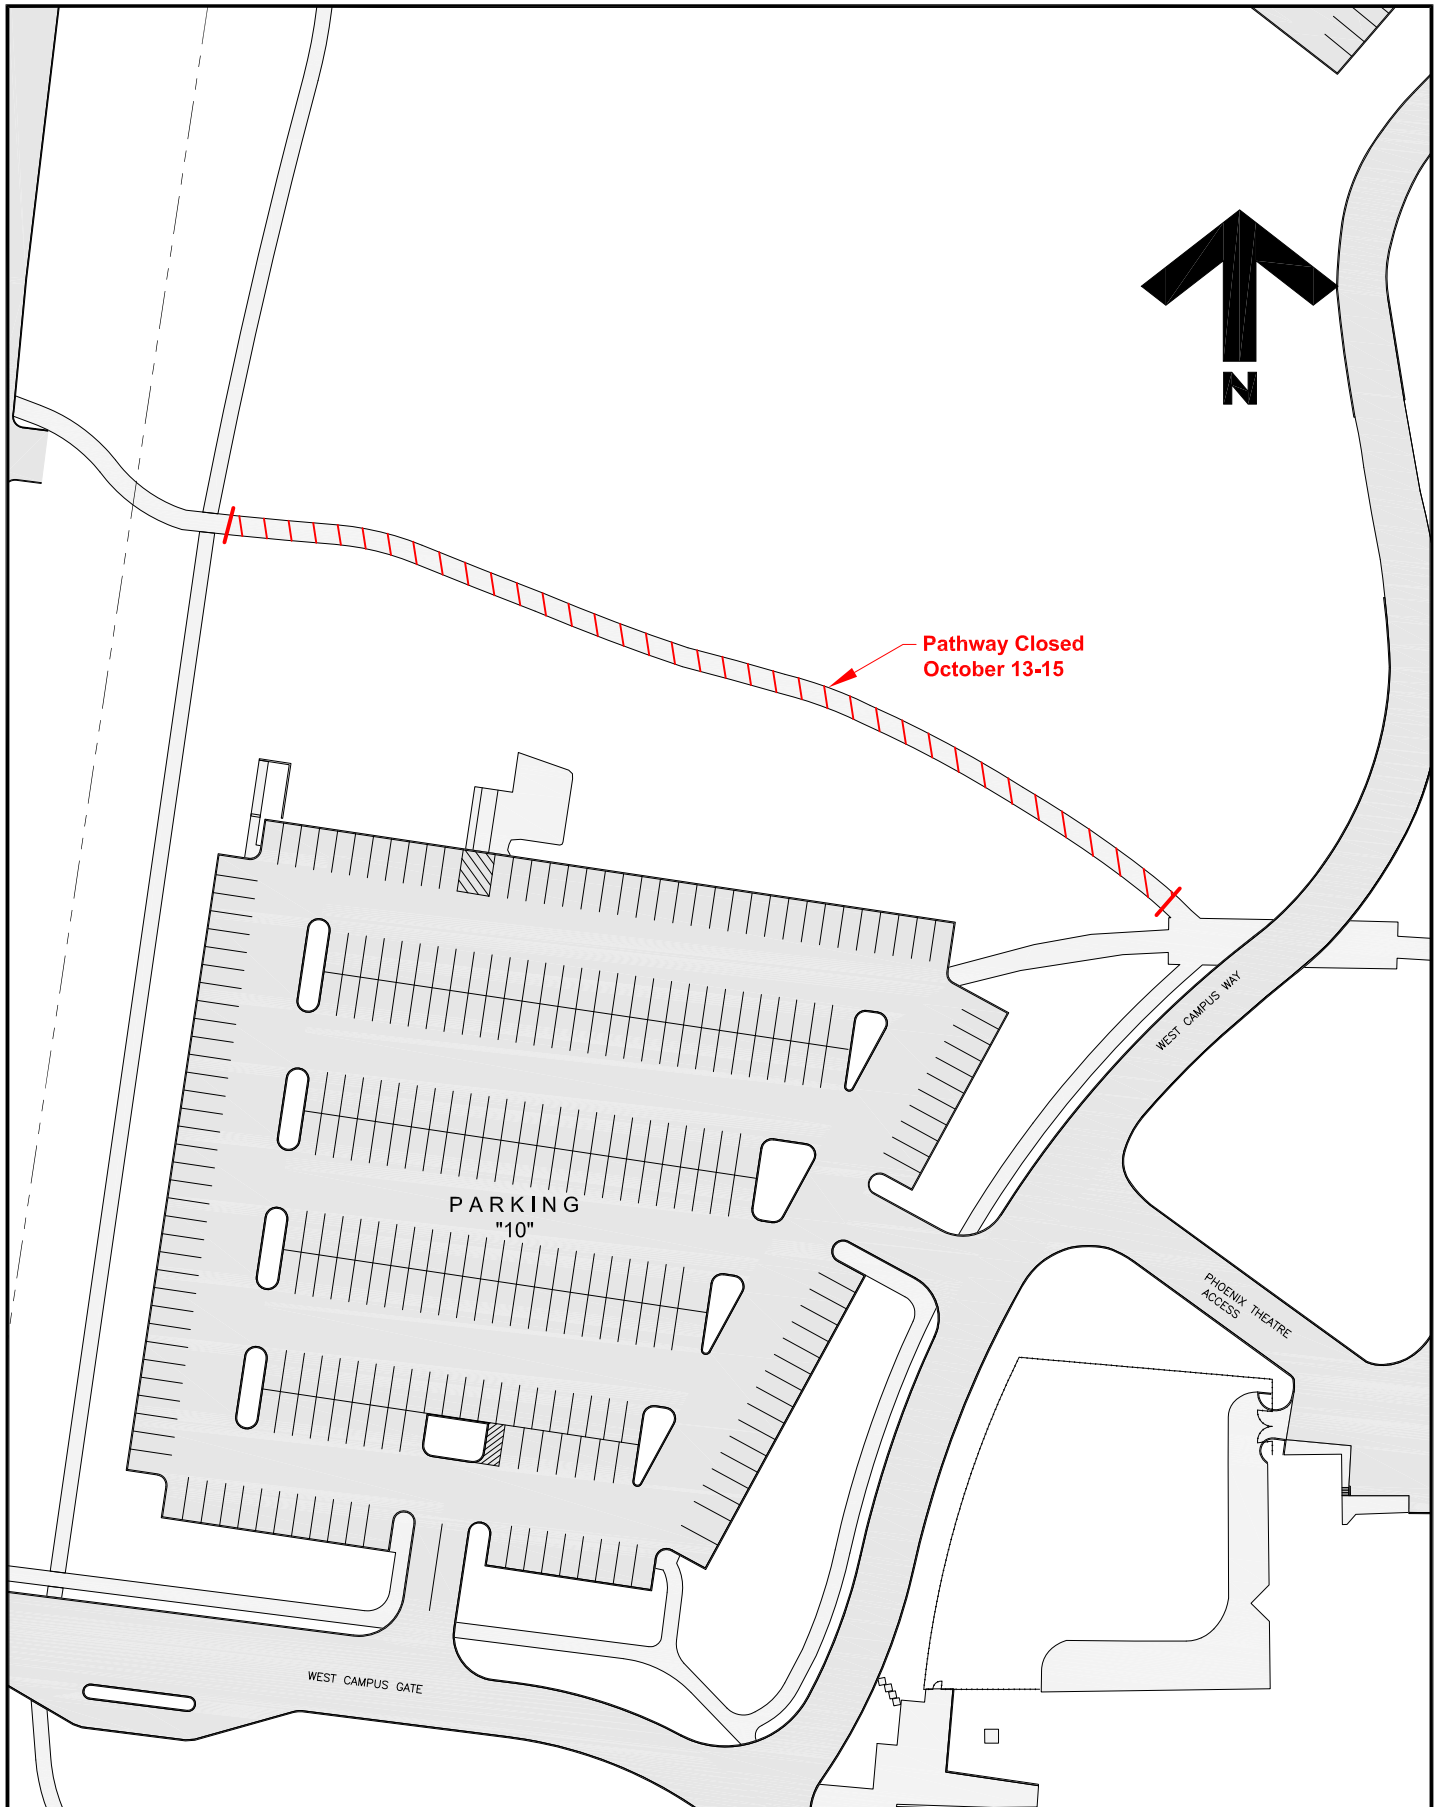

**University  
of Victoria**

Facilities Management

Notes:

Title:  
**Oak Bay Pump Station  
Sewage Upgrade  
Temporary Path Closure**

Date: **5 October 2020**  
Scale: **1:1000**  
Drawn By: **JW**  
Project Number: **F03996**  
Drawing No. **SK1**