

## FACILITIES MANAGEMENT


Saunders Building

PO Box 1700 STN CSC Victoria BC V8W 2Y2 Canada

---

<b>Title:</b>	Oak Bay Sewage Pump Station Upgrade – Hydroseeding
<b>Location:</b>	Gordon Head pedestrian path North of Parking Lot 10. Key Plan attached.
<b>Description:</b>	Facilities Management and IWC Excavation will be hydroseeding around pedestrian path. Gordon Head pedestrian path North of Parking Lot 10 will be temporarily closed.
<b>Time frame:</b>	Wednesday, October 21, 2020, 7:00 am – 12:00 pm Thursday, October 22, 2020, 7:00 am – 12:00 pm
<b>FMGT contact:</b>	Rob Andrews, Project Manager
<b>Email address:</b>	<a href="mailto:roba@uvic.ca">roba@uvic.ca</a>
<b>Phone:</b>	Cell: 250-216-0387



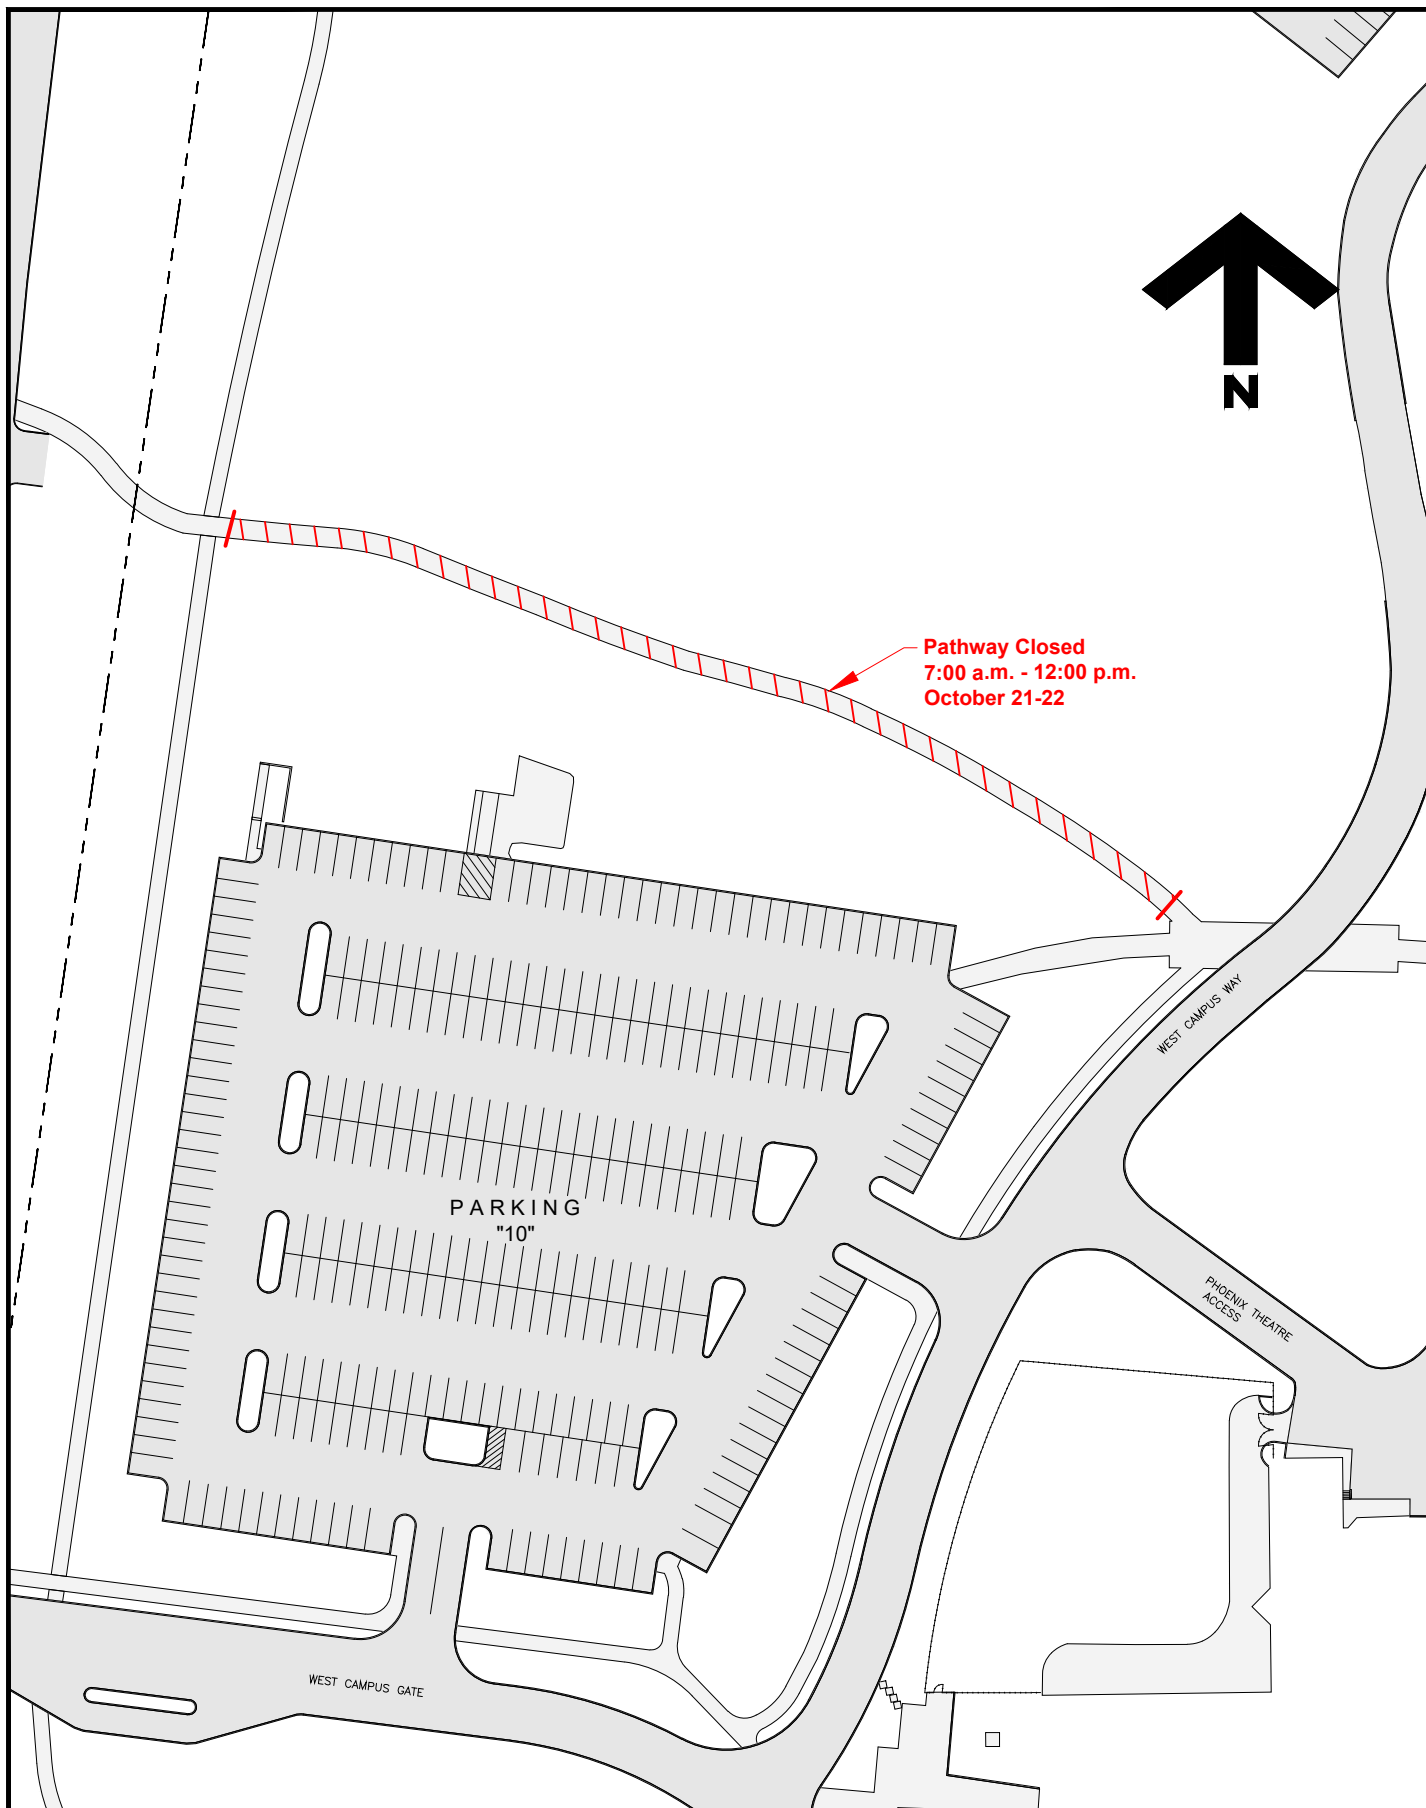

**University  
of Victoria**

Facilities Management

Notes:

Title:

**Oak Bay Pump Station  
Sewage Upgrade  
Temporary Path Closure**

Date:

**October 20, 2020**

Scale:

**1:1000**

Drawn By:

**JW/dp**

Project Number:

**F03996**

Drawing No.

**SK1**