



FACILITIES MANAGEMENT

Saunders Building

PO Box 1700 STN CSC Victoria BC V8W 2Y2 Canada

Title:	West Campus Greenway - Geotechnical Survey
Location:	West Campus Greenway from Gordon Head Road to Ring Road (See attached area of work and test pits)
Description:	Facilities Management and Ryzuk Geotechnical will be conducting a geotechnical survey along existing west campus greenway, including 5 test pits. Some disruption may occur along pathway.
Time frame:	Monday, November 2 – Tuesday, November 3, 2020 - 8:00am – 4:00pm
FMGT contact:	Adam Gerber, FMGT Project Manager
Email address:	apergerber@uvic.ca
Phone:	Office: 250-213-2055






**University
of Victoria**

Facilities Management

Notes:

 Area of Work

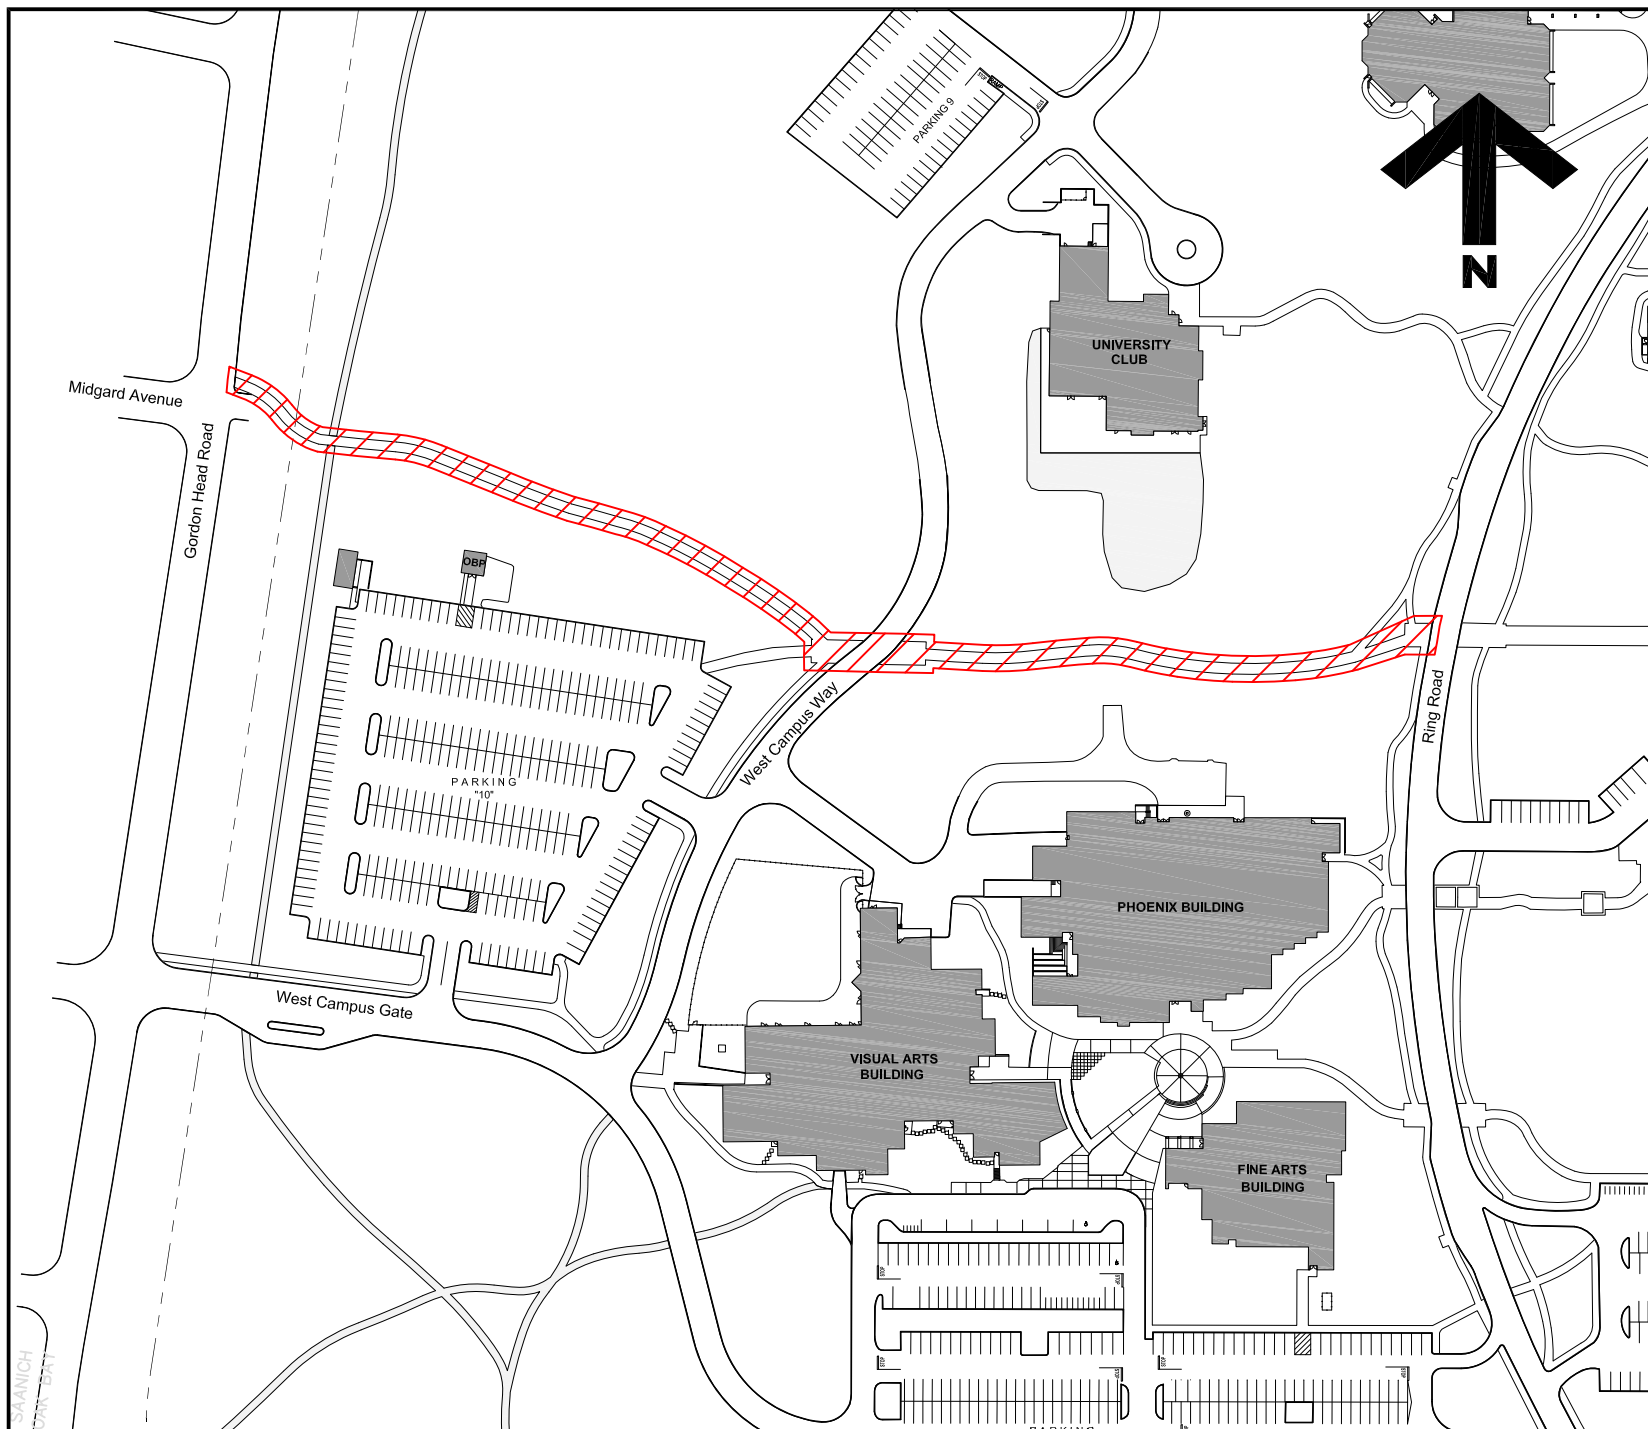

Title:

**West Campus
Greenway Project
Area of Work**

Date: **26 October 2020**

Scale: **1:2000**

Drawn By: **JW**


Project Number: **F04584**

Drawing No. **SK1**

Test Pit Locations



Legend

1: 1,953 



NAD_1983_UTM_Zone_10N
© Capital Regional District

Important: This map is for general information purposes only. The Capital Regional District (CRD) makes no representations or warranties regarding the accuracy or completeness of this map or the suitability of the map for any purpose. This map is not for navigation. The CRD will not be liable for any damage, loss or injury resulting from the use of the map or information on the map and the map may be changed by the CRD at any time.

Notes