

FACILITIES MANAGEMENT

Saunders Building

PO Box 1700 STN CSC Victoria BC V8W 2Y2 Canada

Title: Campus Cycling Plan Implementation – University Drive Pathway
Ring Road Closure at University Drive

Location: Ring Road at University Drive

Description: Facilities Management is working with G & E Contracting to improve the bicycle and pedestrian crossings on Ring Road at University Drive.

This work will require the closure of the single lane section of Ring Road as shown on the attached map. The closure will start on November 9, 2020 with the re-opening scheduled for November 20, 2020.

Please respect the directions of safety officers and signage during this activity.


Time frame: Monday, November 9 to Friday, November 20, 2020

FMGT contact: Terry Moen, Project Manager

Email address: tmoen@uvic.ca

Phone: 250-721-7620



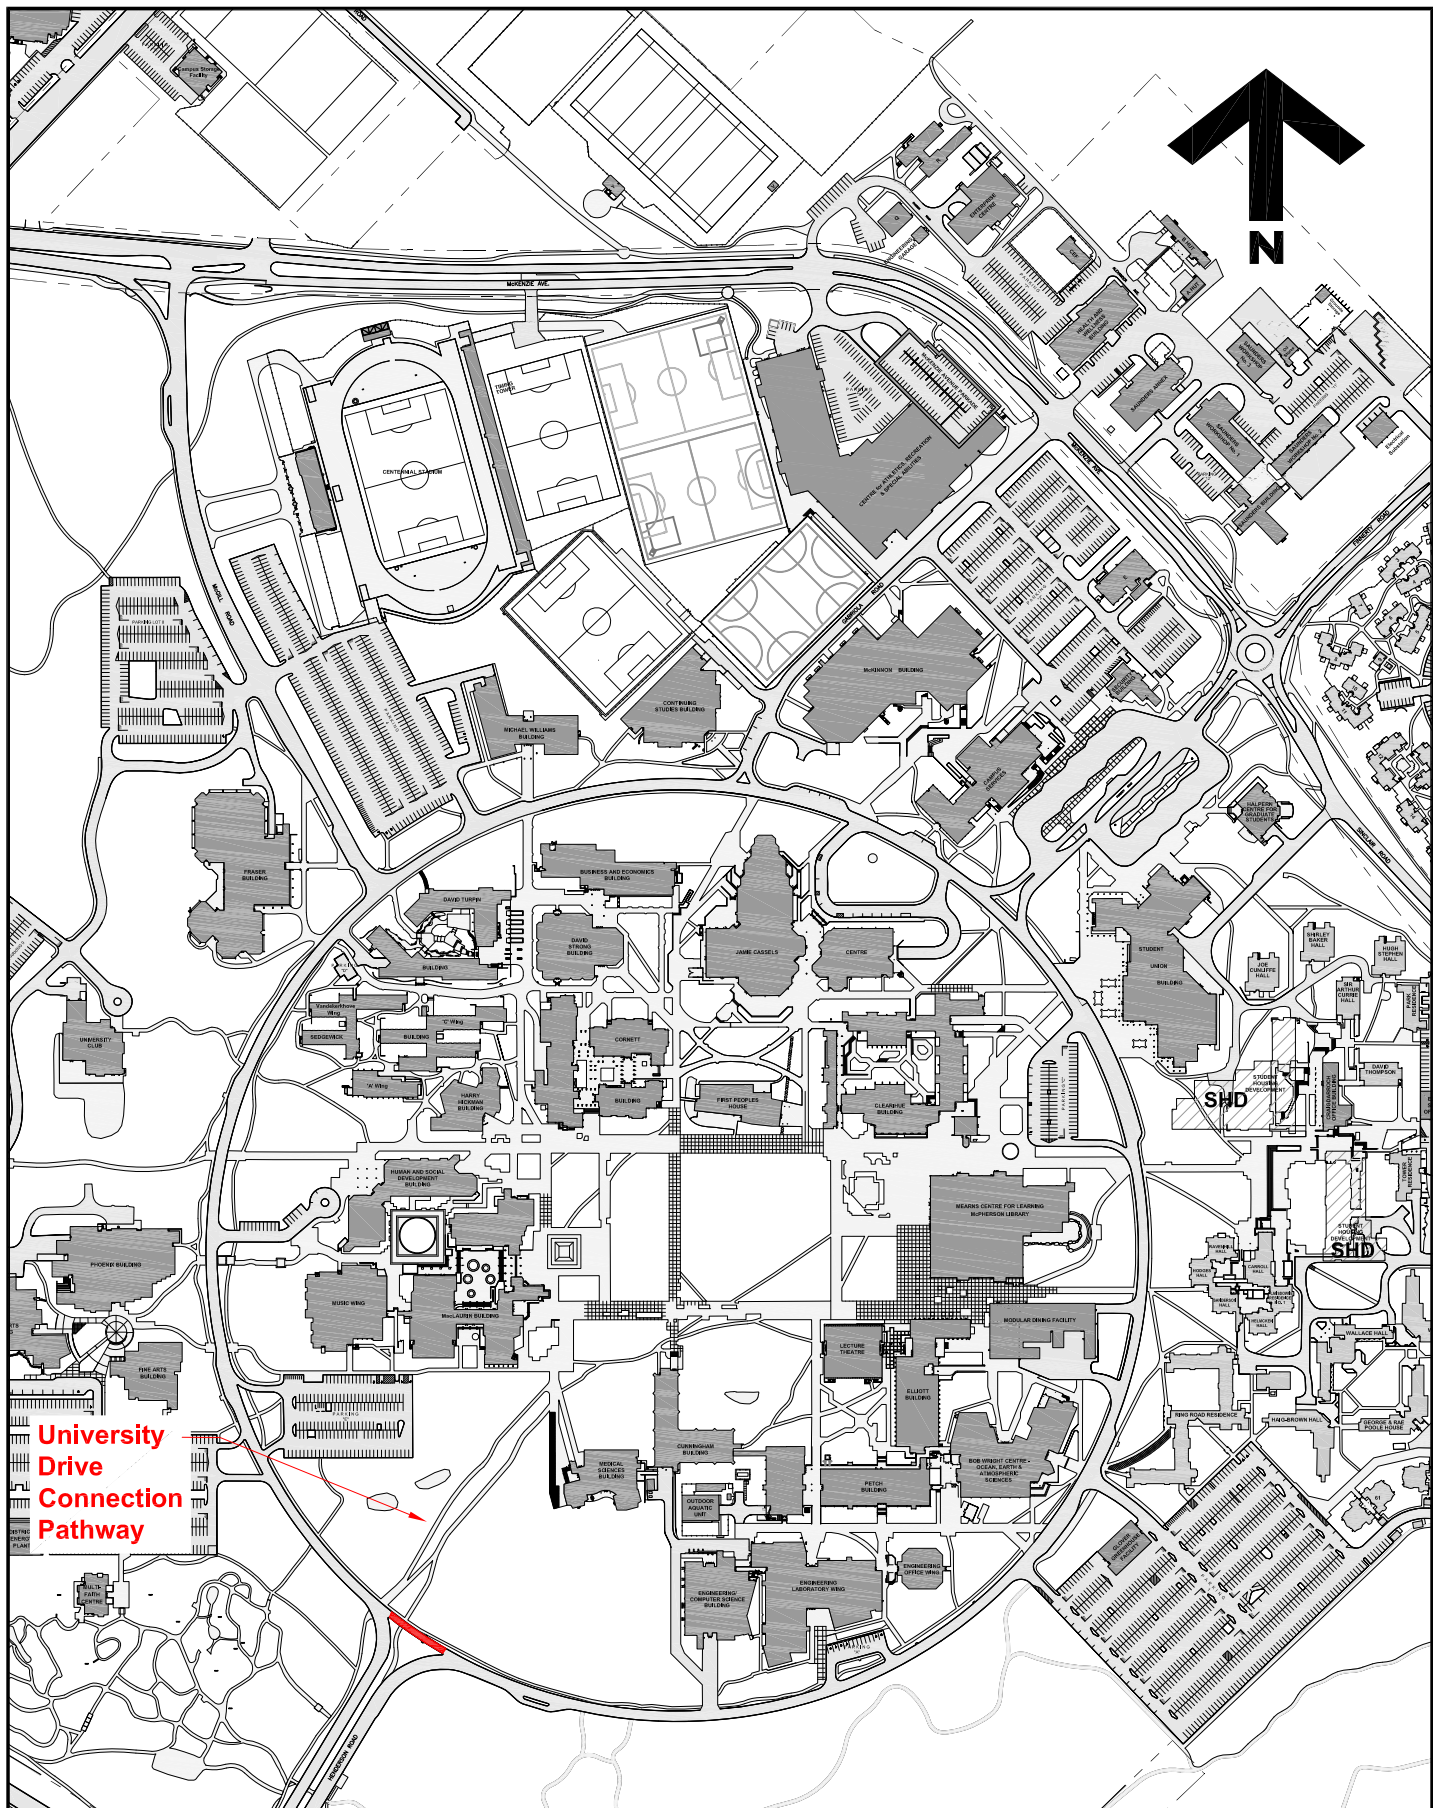


University Drive Connection Pathway



University of Victoria

Facilities Management

Notes:

 Closed section of Ring Road

Title:

Campus Cycling Plan Implementation University Drive Connection Pathway

Date:

20 October 2020

Scale:

NTS

Drawn By:

JW

Project Number:

20-05471

Drawing No.

SK1