


FACILITIES MANAGEMENT

Saunders Building

PO Box 1700 STN CSC Victoria BC V8W 2Y2 Canada

Title:	Campus Cycling Plan Implementation – University Drive Pathway Ring Road Closure – REVISED DATES
Location:	As shown on attached map.
Description:	<p>Facilities Management is working with G & E Contracting on the final stages of construction of the separated bike lane and pedestrian pathway connecting University Drive with the interior of the campus.</p> <p>During this final stage there will be a closure of the pathways and a complete closure of Ring Road as shown on attached map. The map shows alternate routes for both pedestrian and cycling traffic.</p> <p>Traffic control personnel and signage will be in place to direct pedestrian, cycling, and vehicular traffic. Please respect the directions of these safety officers and the signage during this activity.</p> <p>For more information, please visit the Campus Planning website at https://www.uvic.ca/campusplanning/current-projects/campus-cycling-plan-implementation/index.php</p>
Time frame:	Monday, November 9 to Friday, November 20, 2020 Monday, November 9 to Friday, November 27, 2020
FMGT contact:	Terry Moen, Project Manager Project Manager
Email address:	tmoen@uvic.ca
Phone:	250-721-7620

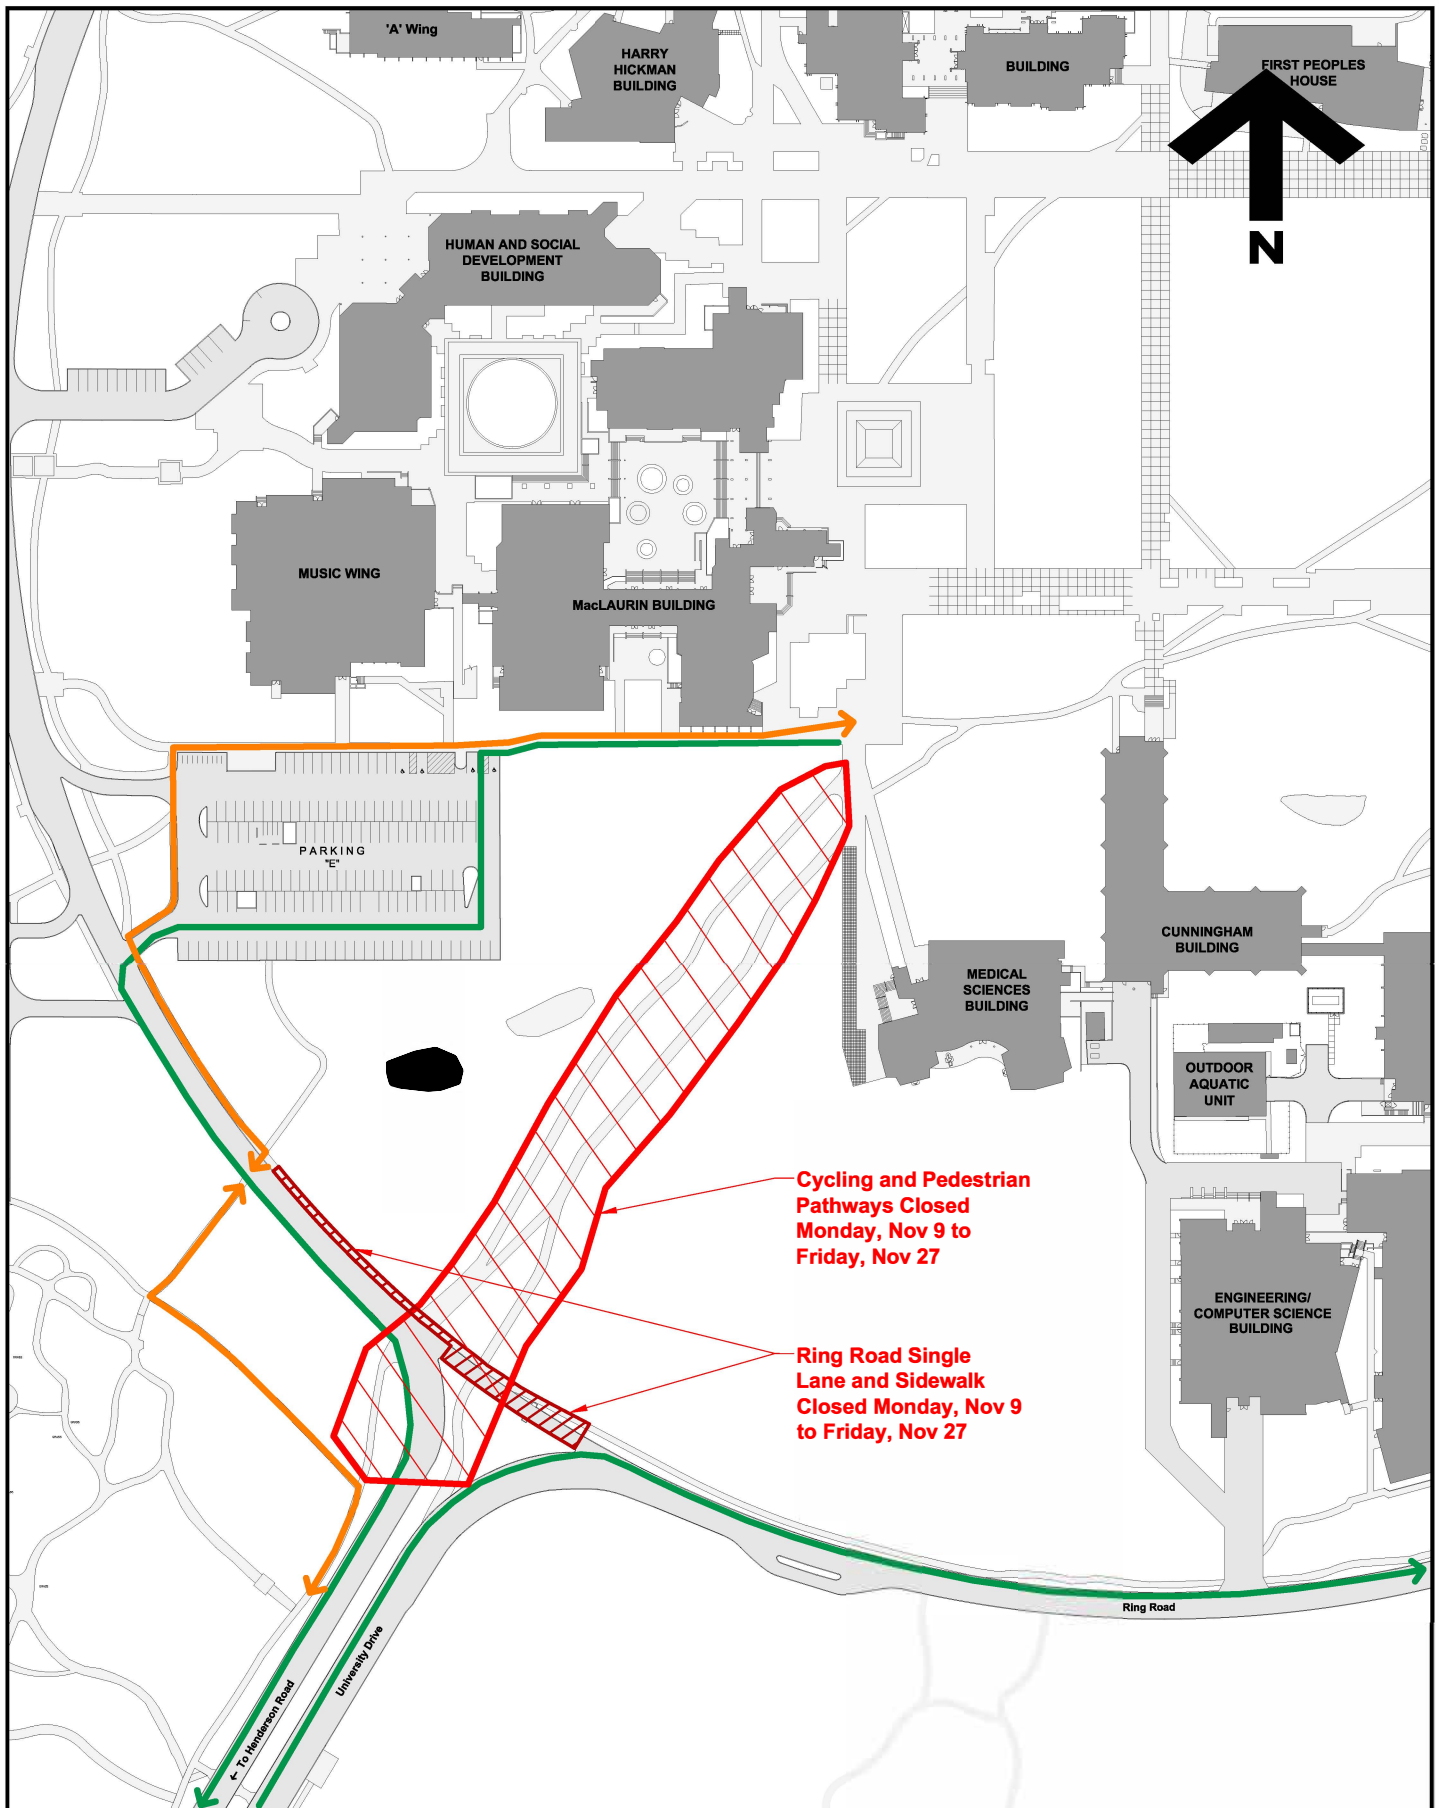

**University
of Victoria**

Facilities Management

Notes:

→ Alternate Cycling Routes

↔ Alternate Pedestrian Routes

Title:

**Campus Cycling Plan
Implementation
University Drive
Connection Pathway**

Date: 17 November 2020

Scale: 1:2000

Drawn By: JW

Project Number: 20-05471

Drawing No. SK1