

FACILITIES MANAGEMENT

Saunders Building

PO Box 1700 STN CSC Victoria BC V8W 2Y2 Canada

Title: Oak Bay Lift Station Upgrades – Pathway Closures – **DATE REVISED**

Location: Gordon Head pedestrian path North of Parking Lot 10. Key Plan attached.

Description: Campus Planning and Facilities Management are working with IWC Excavation on upgrades to the OBP lift station and surrounding area.

The contractor will be re-surfacing the impacted asphalt pathway. This work will require temporary closures of the pathway. The full extent of pathway closures for these days are shown on attached map.

Signage will be in place. Please respect the signage during this activity.


Time frame: ~~Tuesday, November 24, 2020 – 7:00AM – 5:00PM~~
Tuesday, December 1, 2020 - 7:00AM – 5:00PM

FMGT contact: John Tierney, Project Manager

Email address: johntierney@uvic.ca

Phone: 250-721-7767



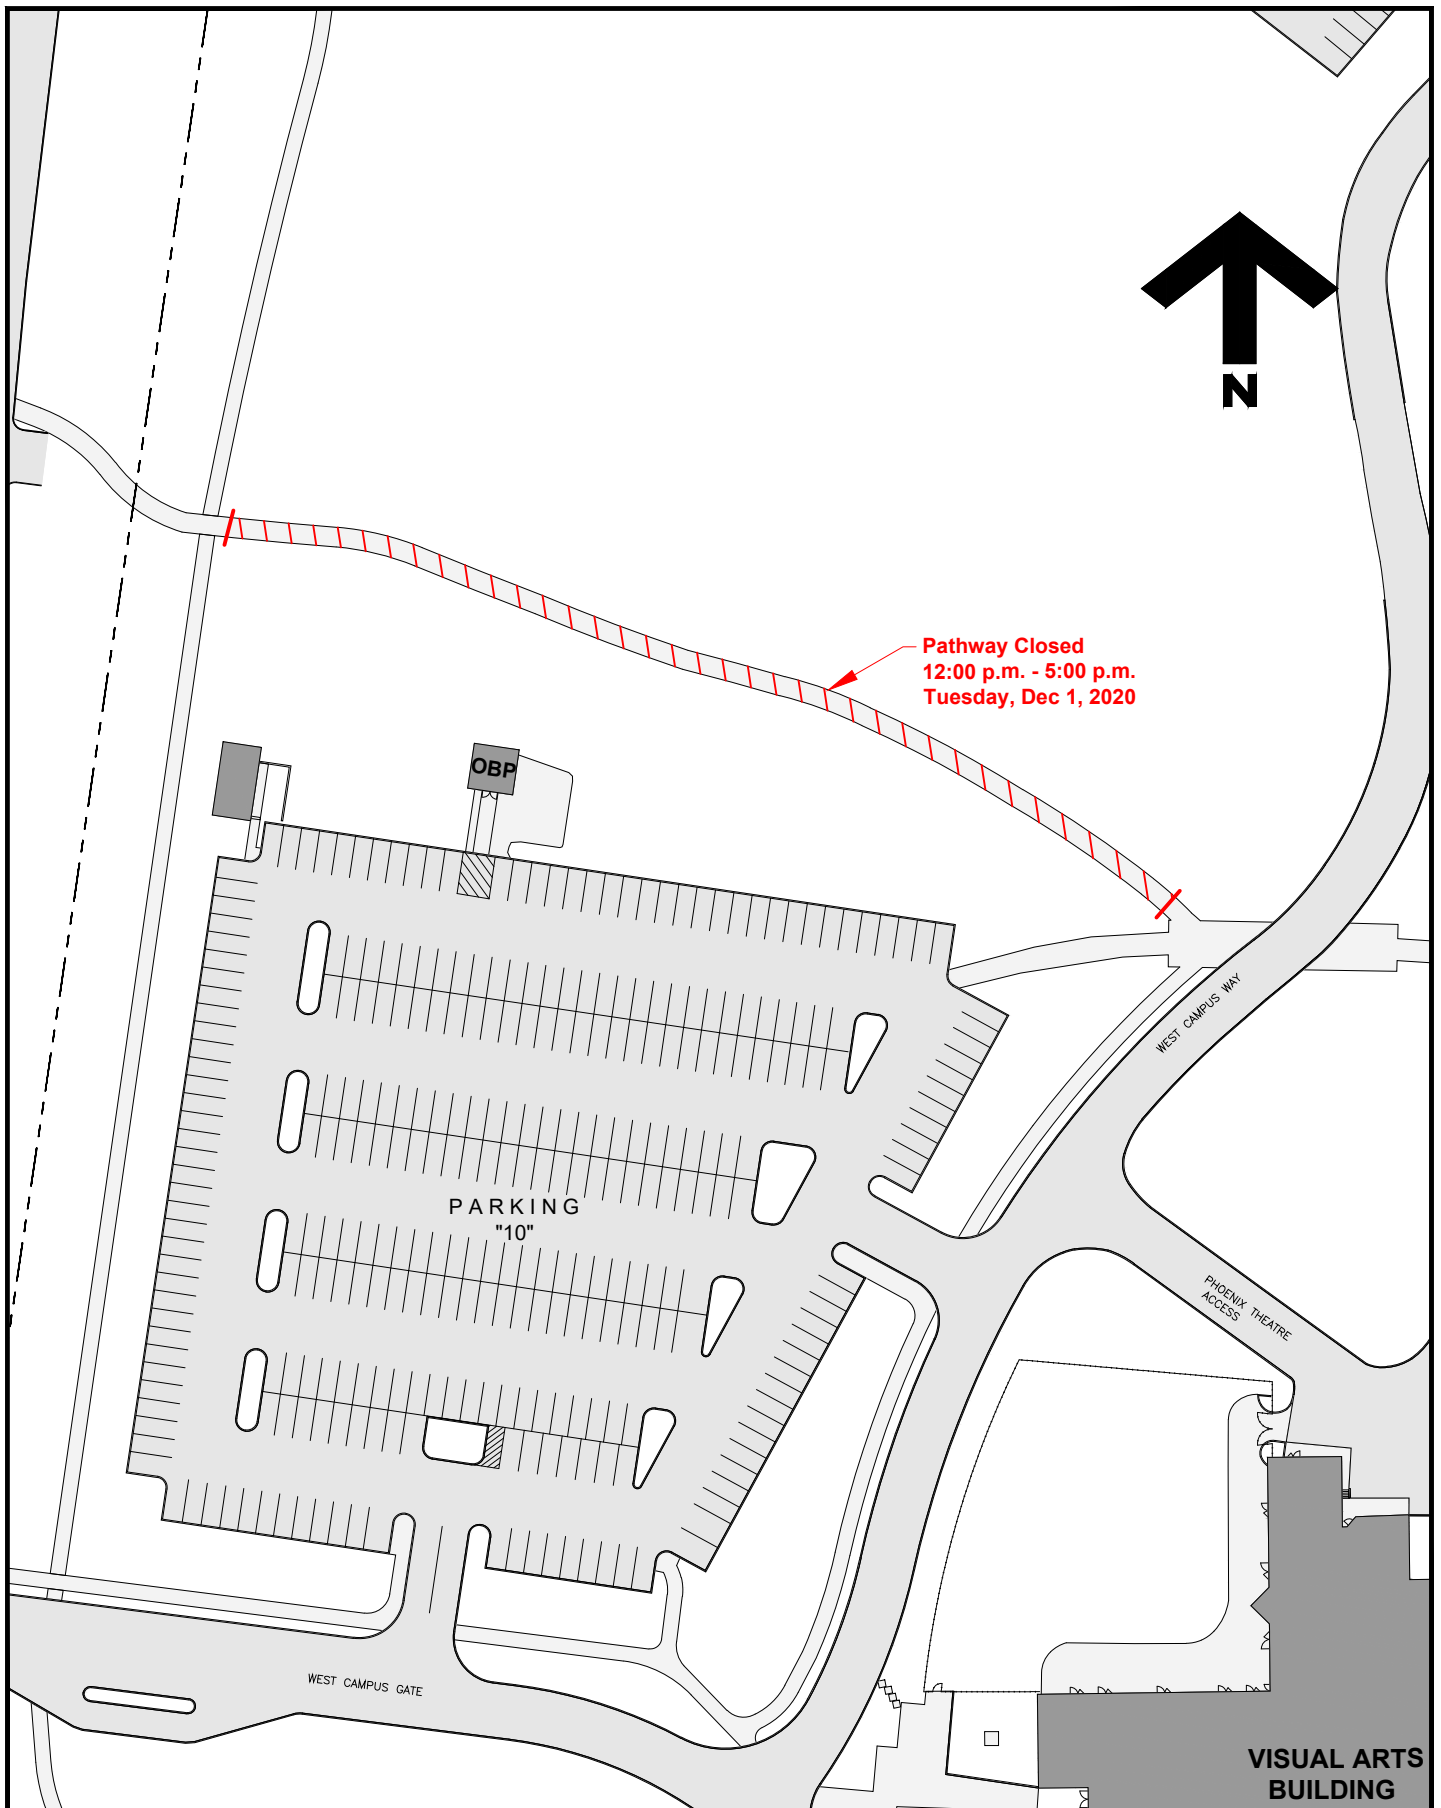

**University
of Victoria**

Facilities Management

Notes:

Title:

**Oak Bay Pump Station
Sewage Upgrade
Temporary Path Closure**

Date:

Nov 27, 2020

Scale:

1:1000

Drawn By:

JW/dp

Project Number:

F03996

Drawing No.

SK1