

## FACILITIES MANAGEMENT


Saunders Building

PO Box 1700 STN CSC Victoria BC V8W 2Y2 Canada

---

<b>Title:</b>	Campus Cycling Plan Implementation – University Drive Pathway Ring Road Closure – REVISED DATES
<b>Location:</b>	As shown on attached map.
<b>Description:</b>	<p>Facilities Management is working with G &amp; E Contracting on the final stages of construction of the separated bike lane and pedestrian pathway connecting University Drive with the interior of the campus.</p> <p>During this final stage there will be a closure of the pathways and a complete closure of Ring Road as shown on attached map. The map shows alternate routes for both pedestrian and cycling traffic.</p> <p>Traffic control personnel and signage will be in place to direct pedestrian, cycling, and vehicular traffic. Please respect the directions of these safety officers and the signage during this activity.</p> <p>For more information, please visit the Campus Planning website at <a href="https://www.uvic.ca/campusplanning/current-projects/campus-cycling-plan-implementation/index.php">https://www.uvic.ca/campusplanning/current-projects/campus-cycling-plan-implementation/index.php</a></p>
<b>Time frame:</b>	<del>Monday, November 9 to Friday, November 27, 2020</del> Monday, November 9 to Friday, December 4, 2020
<b>FMGT contact:</b>	Terry Moen, Project Manager Project Manager
<b>Email address:</b>	tmoen@uvic.ca
<b>Phone:</b>	250-721-7620



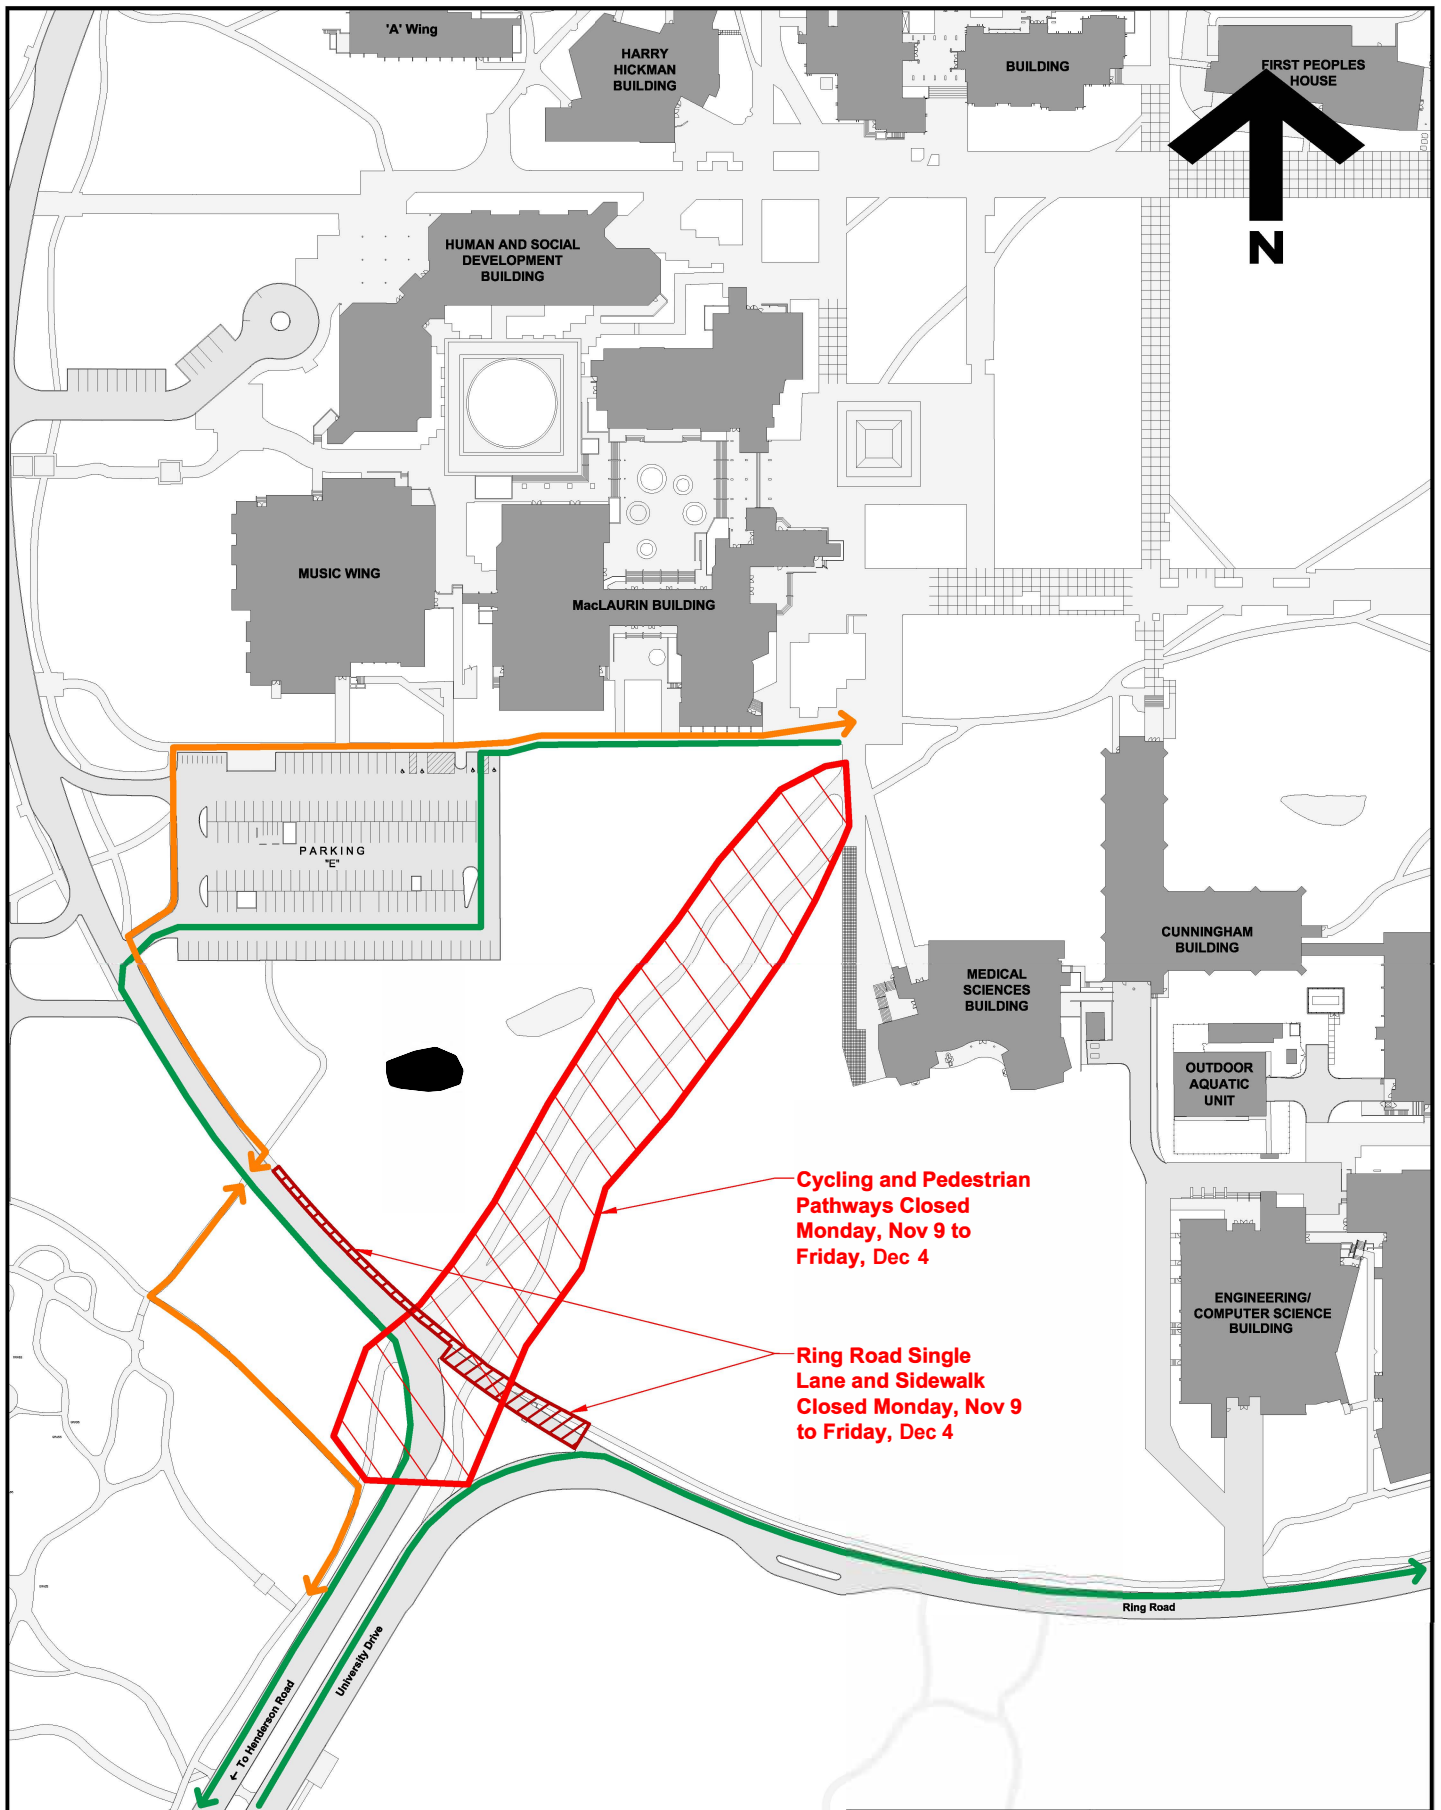

**Cycling and Pedestrian Pathways Closed Monday, Nov 9 to Friday, Dec 4**

**Ring Road Single Lane and Sidewalk Closed Monday, Nov 9 to Friday, Dec 4**



**University of Victoria**

Facilities Management

Notes:

→ Alternate Cycling Routes

↔ Alternate Pedestrian Routes

Title:

**Campus Cycling Plan Implementation  
University Drive Connection Pathway**

Date: **5 November 2020**

Scale: **1:2000**

Drawn By: **JW**

Project Number: **20-05471**

Drawing No. **SK1**