


FACILITIES MANAGEMENT

Saunders Building

PO Box 1700 STN CSC Victoria BC V8W 2Y2 Canada

Title:	Student Housing and Dining (SHD): Formwork Fabrication
Location:	Middle Section - Parking Lot 5
Description:	<p>Commencing on Monday December 14, the western portion of the middle section of Parking Lot 5, south of the drive lane will be fenced off to enable formwork fabrication for Building Two of the SHD project. (See map attached.)</p> <p>Access will be maintained for vehicles using the roadway at the south of the parking lot, including the entrance to South Tower loading dock.</p> <p>From time to time during this period, the formwork will be shipped to site via Gate Three, at the south-east of the construction site. Traffic control personnel will be in place for all formwork moves.</p>
Time frame:	Monday, December 14, 2020 to Friday, July 30, 2021
FMGT contact:	David Hill, Senior Project Manager
Secondary contact:	Gerry Underhill, Project Manager
Email address:	david.hill@colliersprojectleaders.com gunderhill@uvic.ca
Phone:	David Hill: 250-580-4939 Gerry Underhill: 250-661-5263

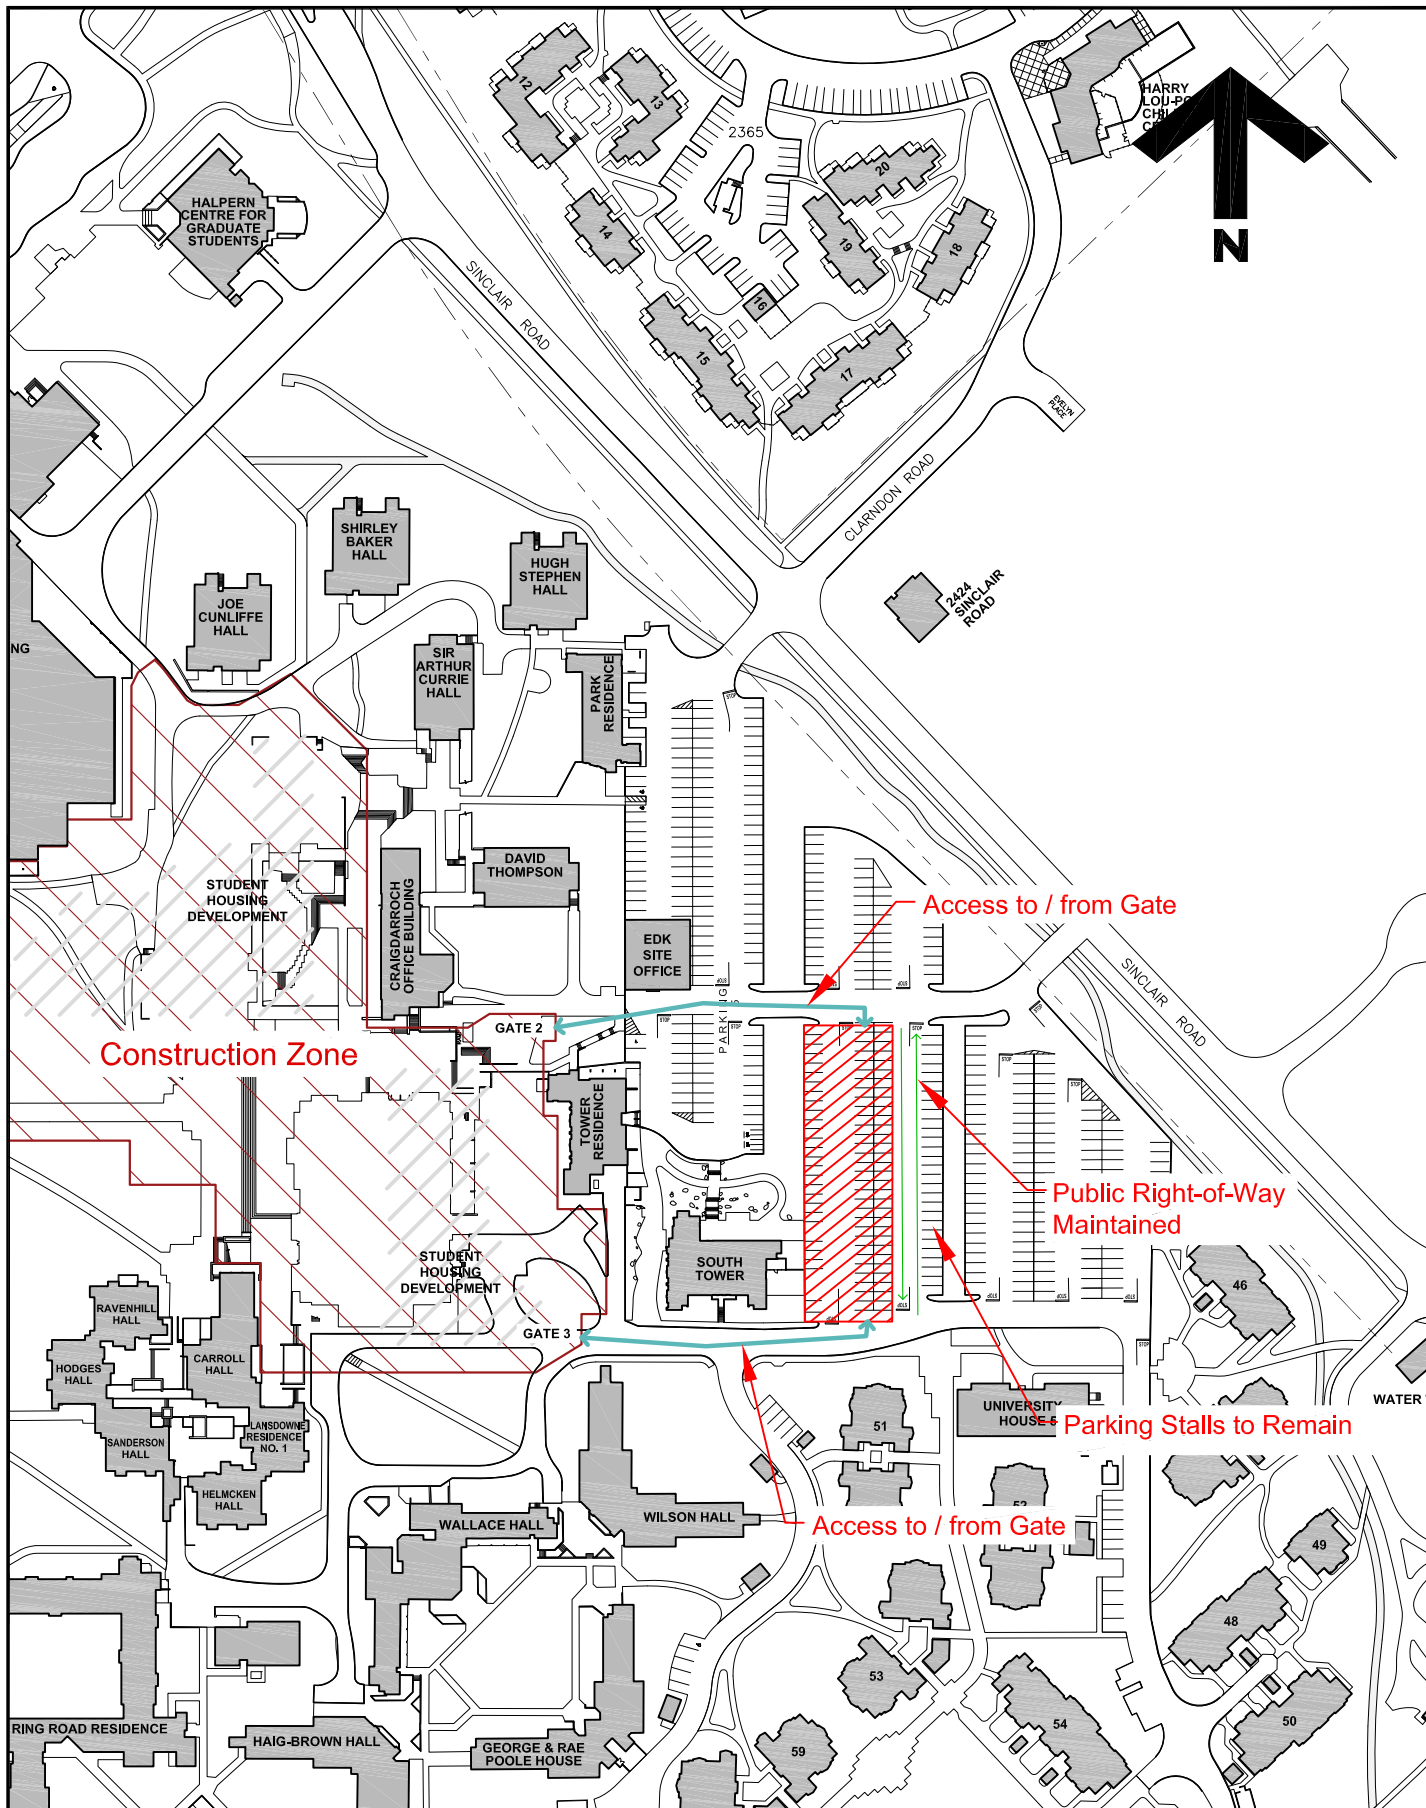

Construction Zone

Access to / from Gate

Public Right-of-Way Maintained

Parking Stalls to Remain

Access to / from Gate



University of Victoria

Facilities Management

Notes:

 Laydown Area - Closed to Public

Work to occur December 14th, 2020 thru July 31st, 2021

Title:

**Student Housing Development
Lot 5 Partial Closure**

Date: 18 November 2020

Scale: 1:2000

Drawn By: JW

Project Number: F02265

Drawing No. SK1