


FACILITIES MANAGEMENT

Saunders Building

PO Box 1700 STN CSC Victoria BC V8W 2Y2 Canada

Title:	Student Housing and Dining (SHD): Transportation of Formwork
Location:	Ring Road – Parking Lot 4 to SHD Construction Site
Description:	<p>Commencing at 8:00 am on Friday, December 4, Facilities Management and EDK will transport the remaining formwork which has been pre-fabricated in Parking Lot 4 for the Student Housing and Dining project, around Ring Road, accessing site via Gate 4. (See map attached.)</p> <p>A mobile crane will be set up in Parking Lot 4. The formwork will be shipped to site on a wide slow-moving vehicle, with six trips anticipated at an estimated two hourly intervals commencing at 8:00 am.</p> <p>Traffic control personnel will be in place to assist Ring Road users at the intersection of University Drive and Ring Road, where road plates will be used at the single lane section, and at Gate 4.</p> <p>Some short delays to normal traffic flows should be anticipated.</p> <p>See attached traffic plan.</p>
Time frame:	Friday, December 4, 2020 - 8:00 am to 4:30 pm
FMGT contact: Secondary contact:	David Hill, Senior Project Manager Gerry Underhill, Project Manager
Email address:	david.hill@colliersprojectleaders.com gunderhill@uvic.ca
Phone:	David Hill: 250-580-4939 Gerry Underhill: 250-661-5263

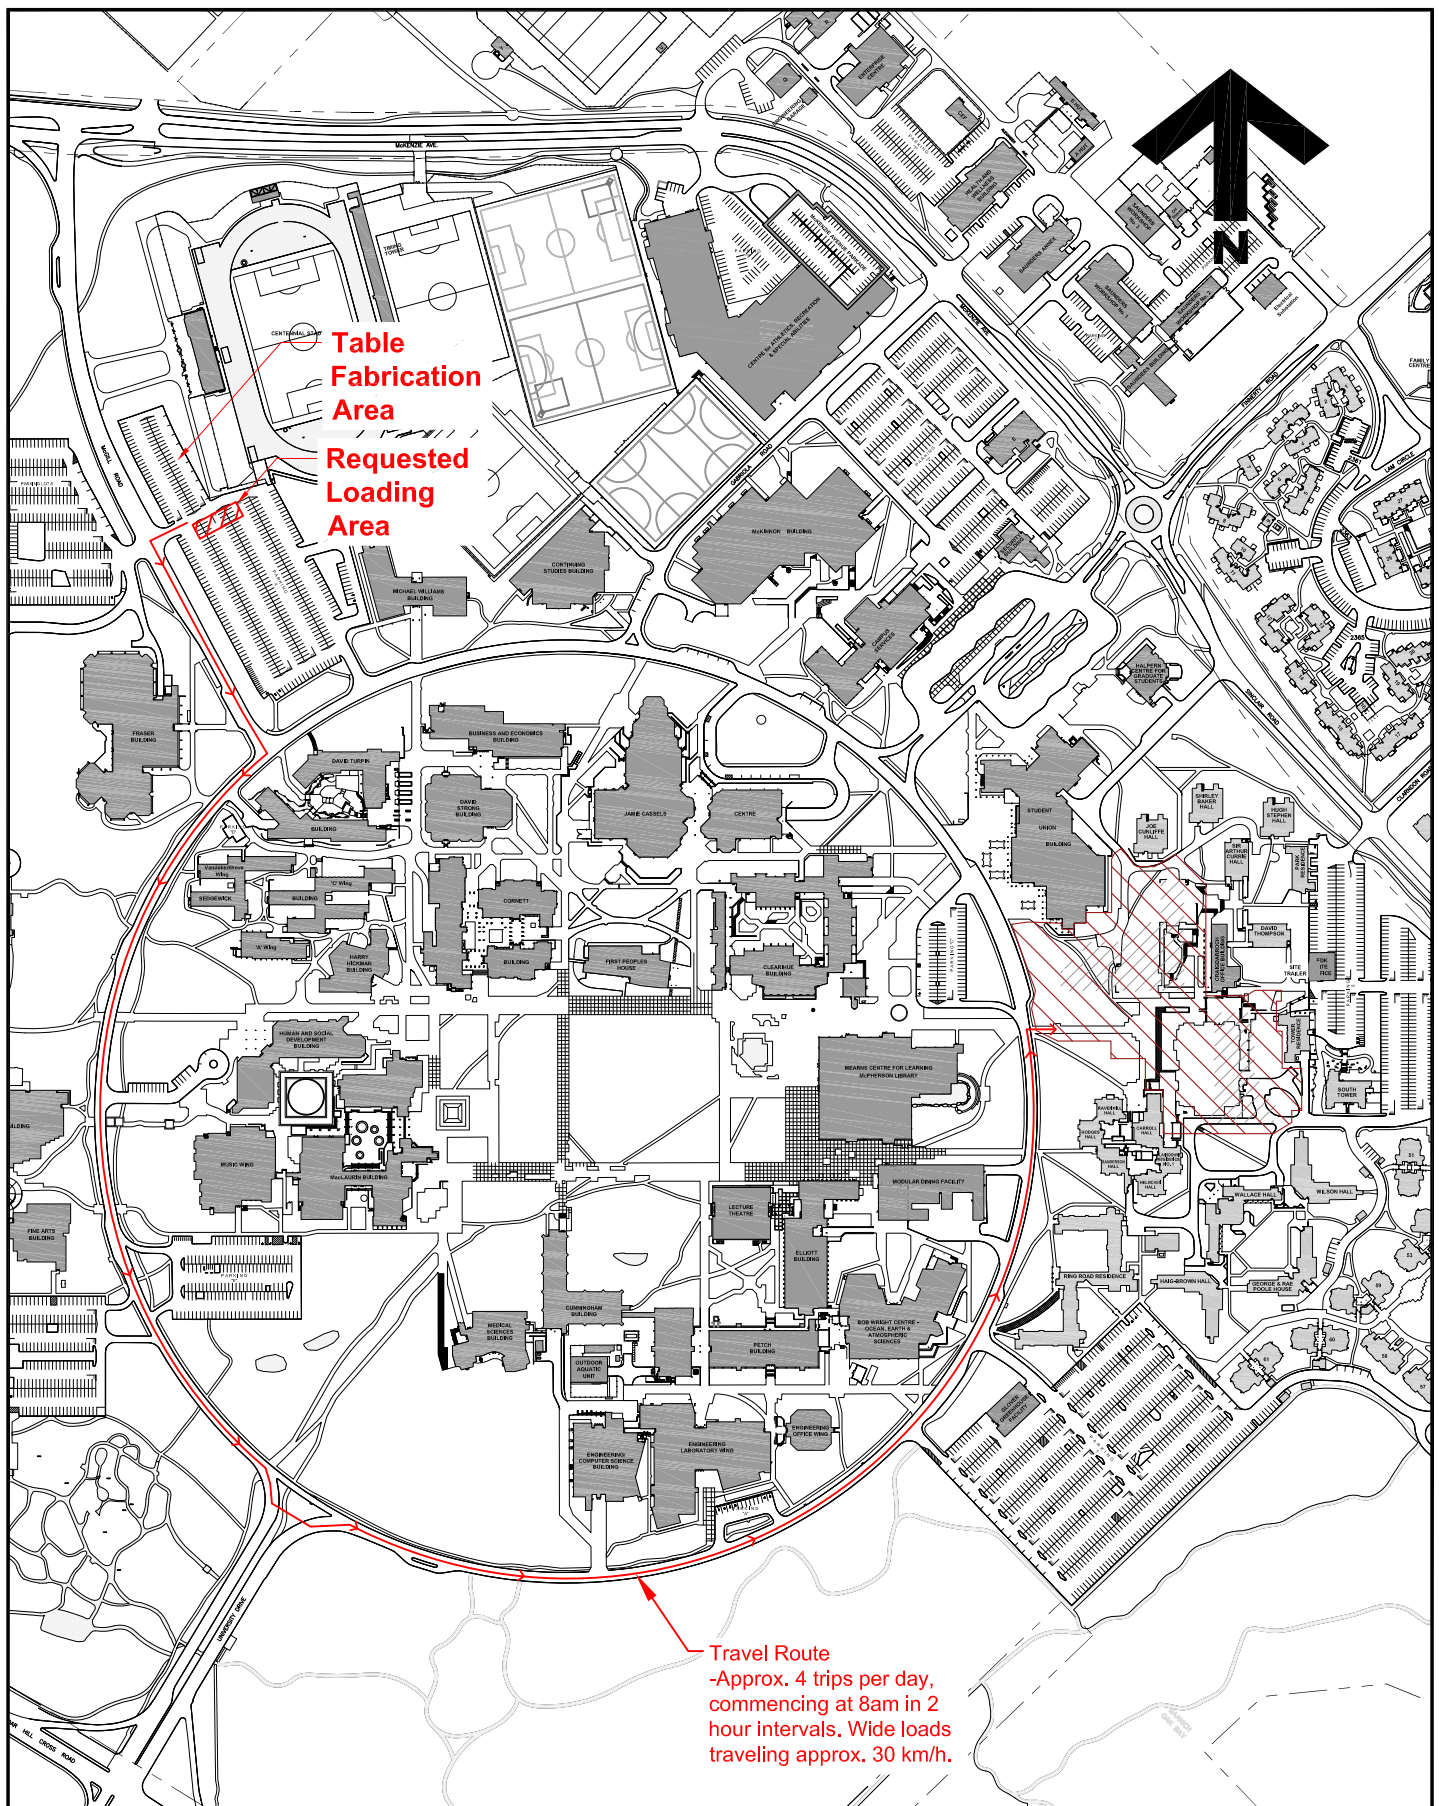

**University
of Victoria**

Facilities Management

Notes:

 Construction Zone

Work to continue thru
Friday, December 4th.

Title:

**Student Housing Development
Table Route Plan**

Date: 30 November 2020

Scale: 1:5000

Drawn By: JW

Project Number: F02265

Drawing No. SK1