

FACILITIES MANAGEMENT

Saunders Building

PO Box 1700 STN CSC Victoria BC V8W 2Y2 Canada

Title: Student Housing and Dining (SHD): Outdoor Seating Installation at MODs

Location: MODs – Between MODs and ELL

Description: Commencing at 8:00 am on Wednesday, December 9, Facilities Management and EDK will transport and install eight picnic tables and benches on the west side of MODs to provide an outdoor seating area for the facility.

A HIAB mobile crane will transport the tables to MODs in two trips, and Traffic Control Personnel will be deployed to assist pedestrians in the area. The installation area will be cordoned off, with completion expected by 1:00 pm. If you are passing by the area during the installation, please allow a few more minutes for your journey.

See attached plan of the area.


Time frame: Wednesday, December 9, 2020 - 8:00 am to 1:00 pm

FMGT contact: David Hill, Senior Project Manager

Secondary contact: Gerry Underhill, Project Manager

Email address: david.hill@colliersprojectleaders.com
gunderhill@uvic.ca

Phone: David Hill: 250-580-4939
Gerry Underhill: 250-661-5263

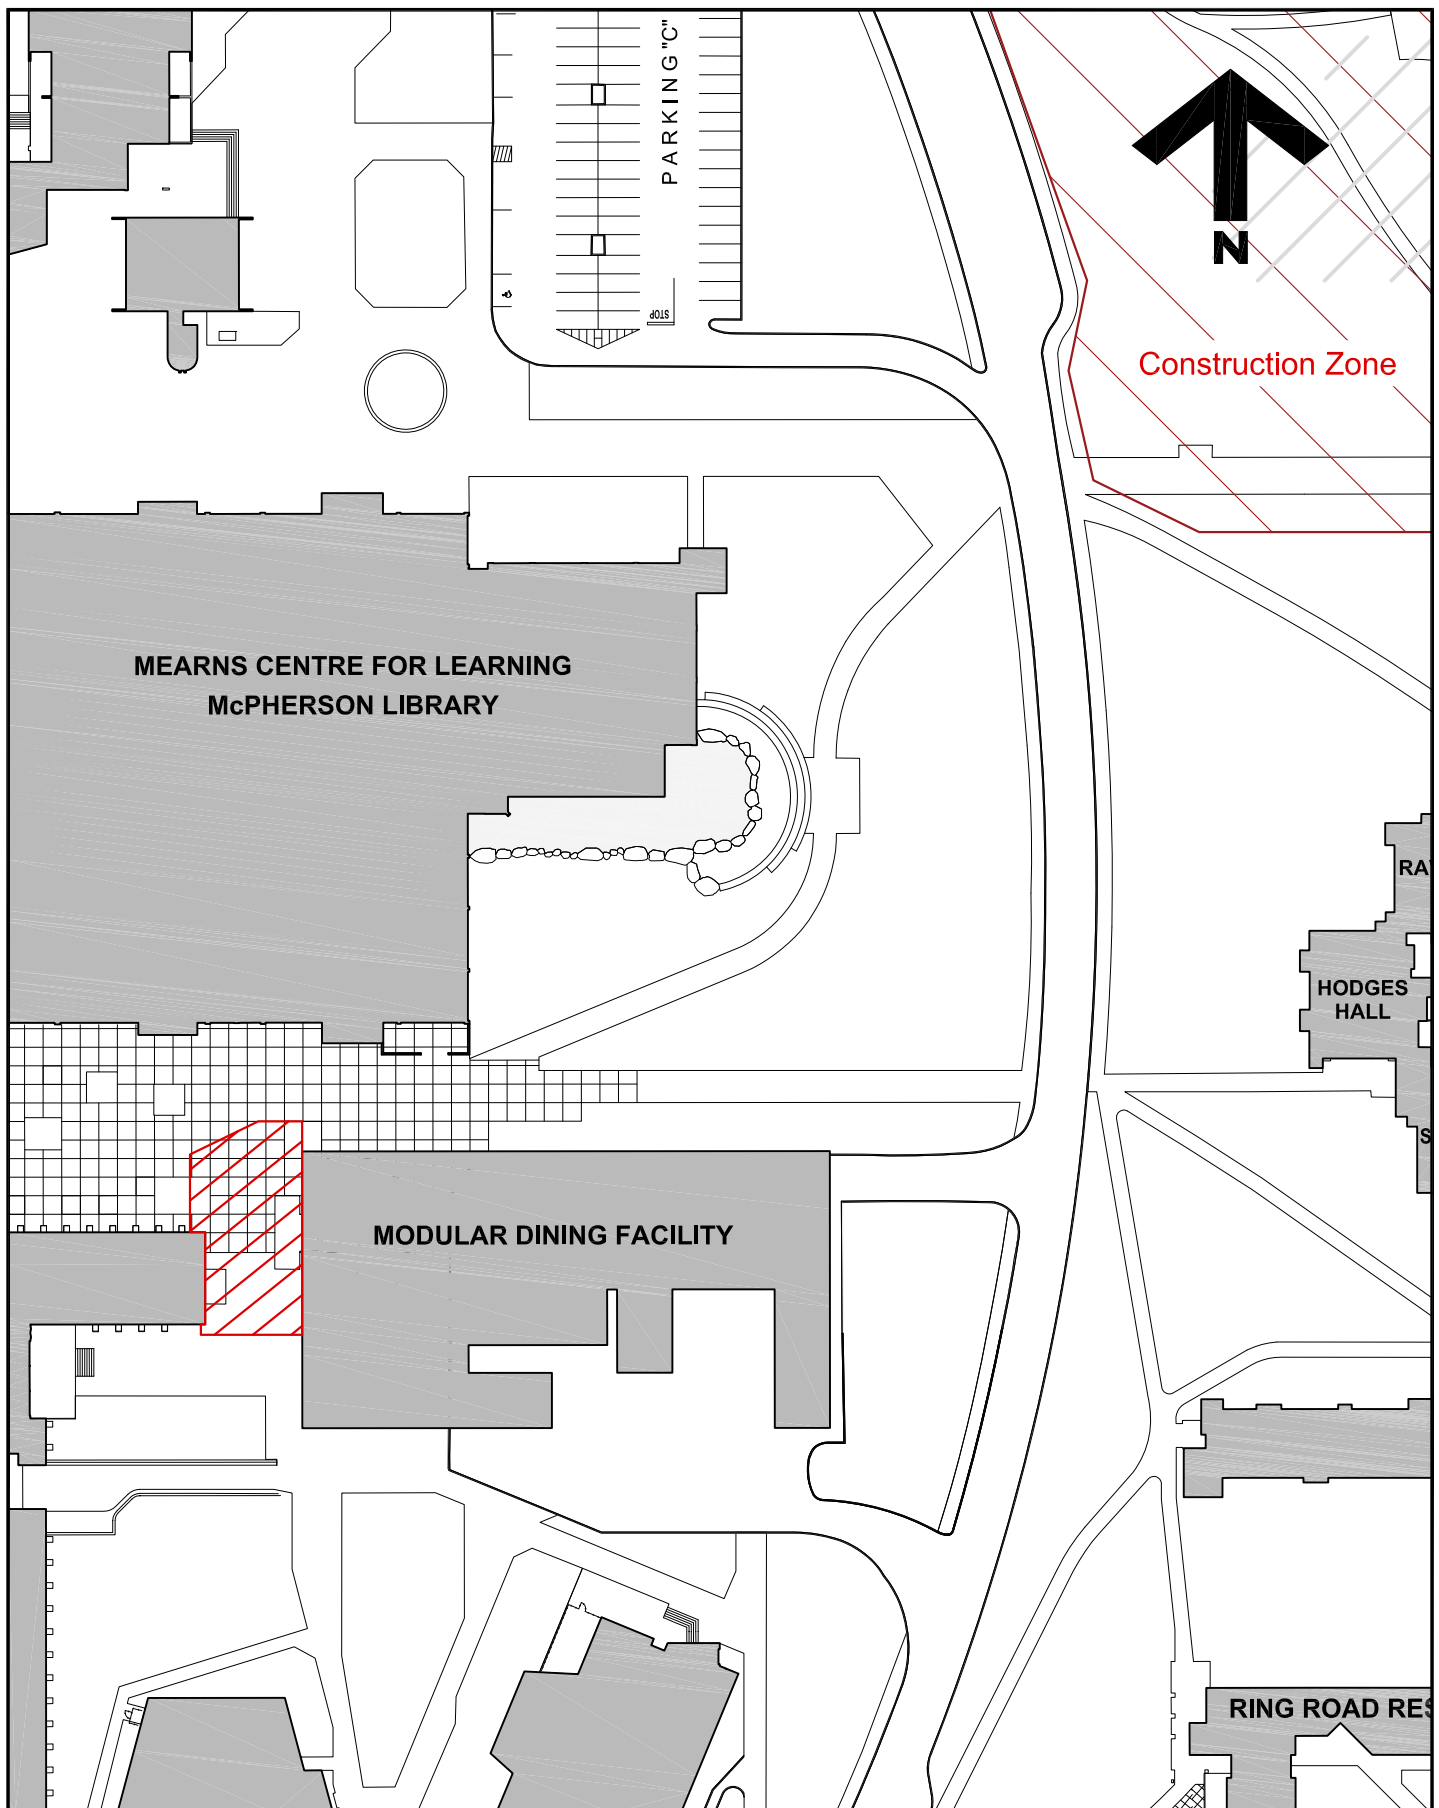

**University
of Victoria**

Facilities Management

Notes:



Laydown Area -
Closed to Public

Work to occur 8 am to 1 pm
December 9th, 2020

Title:

**Modular Dining Facility
Picnic Table Delivery**

Date: 7 December 2020

Scale: 1:2000

Drawn By: JW

Project Number: F02265

Drawing No. SK1