


FACILITIES MANAGEMENT

Saunders Building

PO Box 1700 STN CSC Victoria BC V8W 2Y2 Canada

Title:	Student Housing and Dining (SHD): Tower Crane – Building Two
Location:	SHD Construction Site (Gate 3) and Parking Lot 5
Description:	<p>Facilities Management and EDK are planning the delivery and installation of the tower crane for Building Two of the SHD project, with the timeline as follows:</p> <p>December 9 (4pm) – Parking stalls delineated for staging (see Lot 5 map).</p> <p>December 10: Multiple trailer drops to staging area.</p> <p>December 11: Multiple deliveries, Tower section of crane erected.</p> <p>December 12: Multiple deliveries, Boom section of crane erected.</p> <p>December 14: Crane is commissioned. Demobilization from site.</p> <p>Flaggers will be in place between the staging area and Gate 3, assisting pedestrians and diverting vehicle traffic as required.</p> <p>Emergency access will be maintained throughout, however there will be some interruptions to normal traffic flows as wide loads are moved onto site at Gate 3.</p>
Time frame:	Wednesday, December 9 – Monday, December 14, 2020
FMGT contact: Secondary contact:	David Hill, Senior Project Manager Gerry Underhill, Project Manager
Email address:	david.hill@colliersprojectleaders.com gunderhill@uvic.ca
Phone:	David Hill: 250-580-4939 Gerry Underhill: 250-661-5263

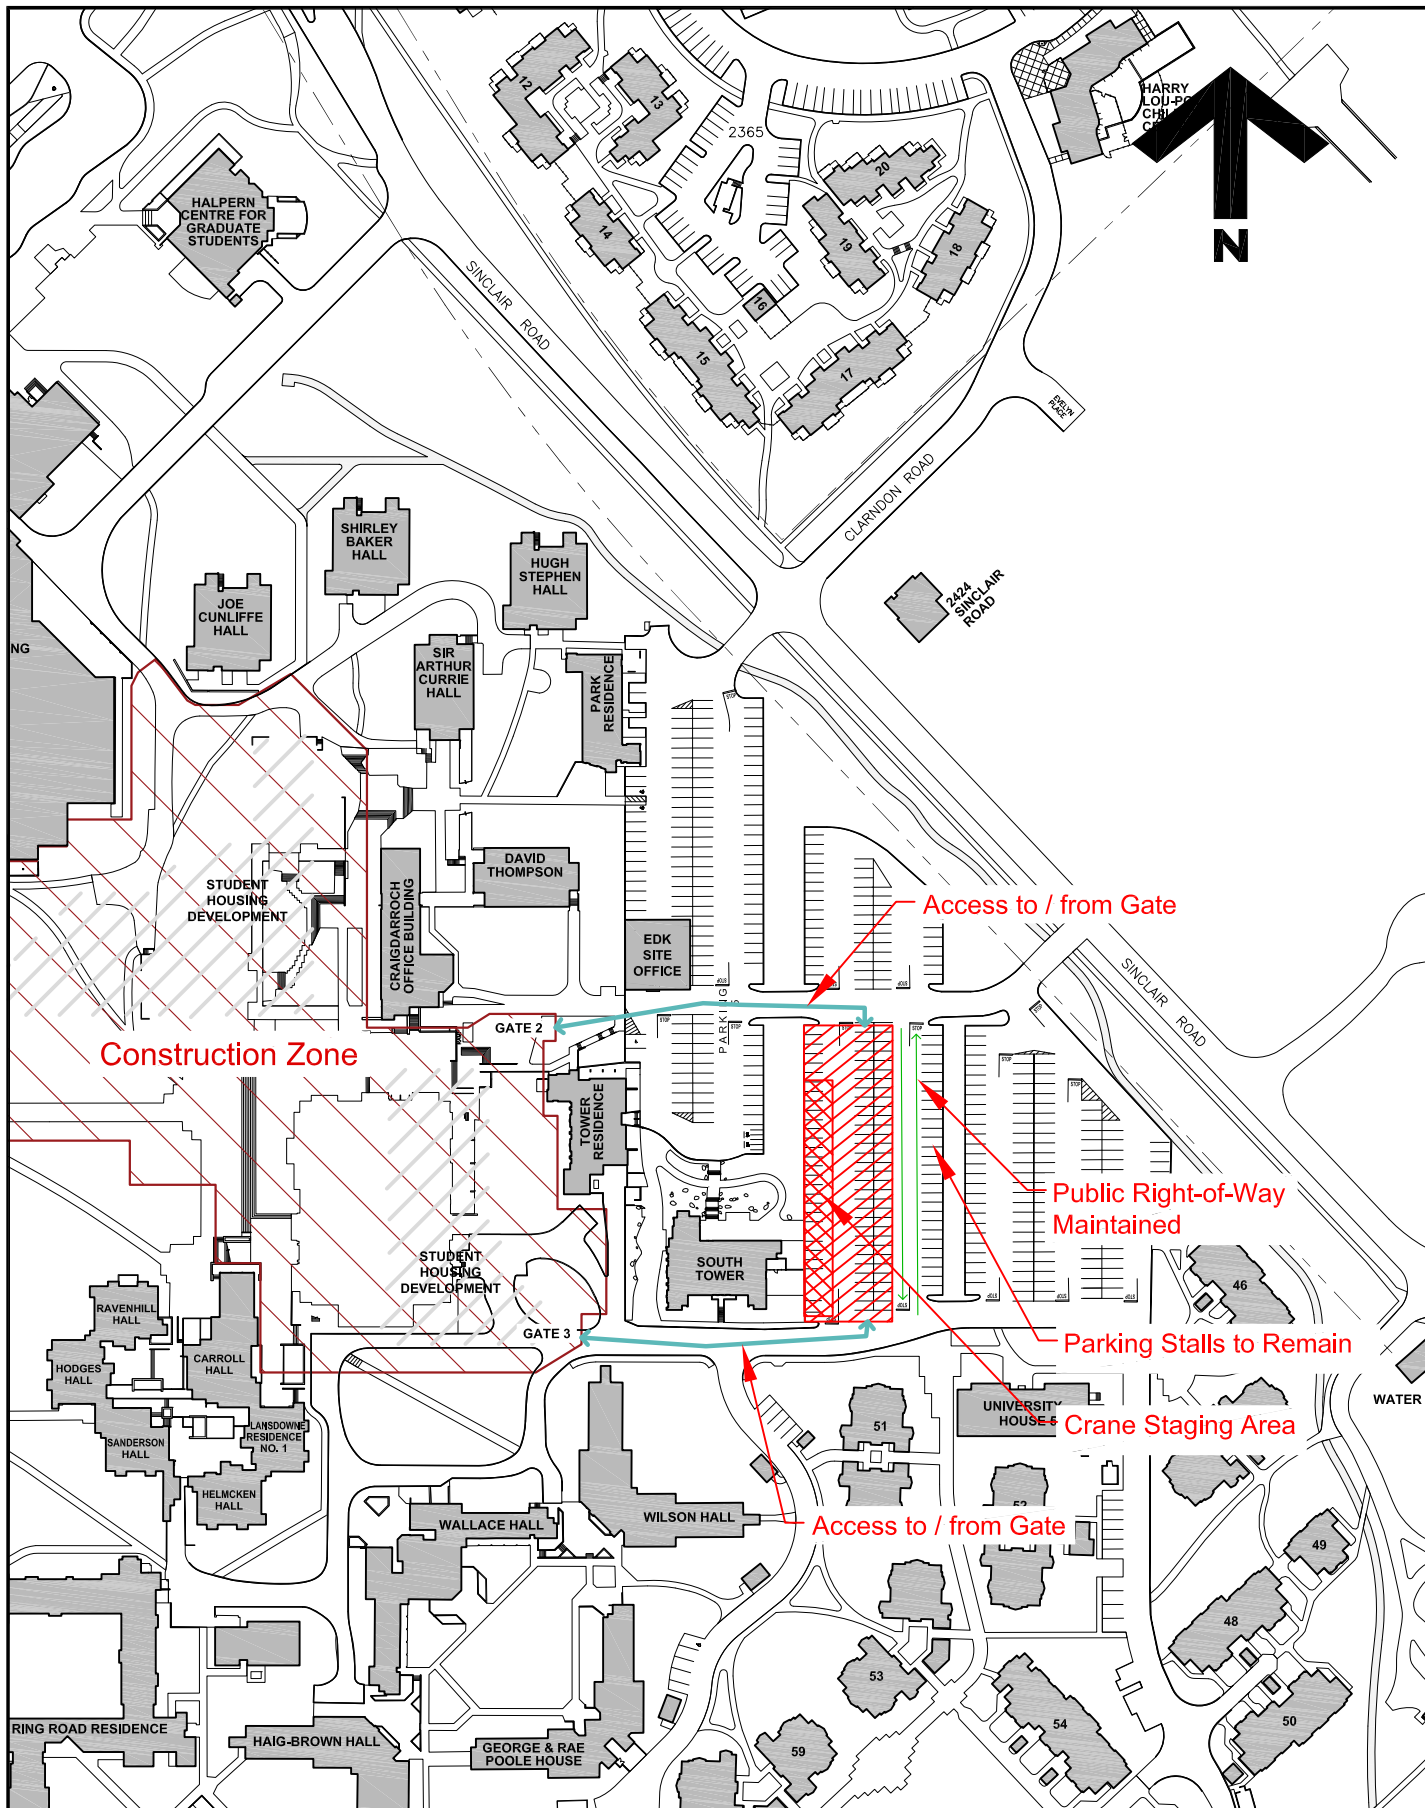

Construction Zone

Access to / from Gate

Public Right-of-Way Maintained

Parking Stalls to Remain

Crane Staging Area

Access to / from Gate



University of Victoria

Facilities Management

Notes:

- Laydown Area - Closed to Public
- Crane Staging Area December 10 - 14

Title:

**Student Housing Development
Lot 5 Partial Closure**

Date: 8 December 2020

Scale: 1:2000

Drawn By: JW

Project Number: F02265

Drawing No. SK1