


FACILITIES MANAGEMENT

Saunders Building

PO Box 1700 STN CSC Victoria BC V8W 2Y2 Canada

Title:	Student Housing and Dining (SHD): Fire Lanes
Location:	Vicinity of SHD Construction Site
Description:	<p>For use and information, please find attached plan showing the fire lane status in the vicinity of the SHD construction site. It is expected that these conditions will remain in place until September 2022, when Building One will open.</p> <p>Emergency Services have been informed.</p>
Time frame:	To September 1, 2022
FMGT contact: Secondary contact:	David Hill, Senior Project Manager Gerry Underhill, Project Manager
Email address:	david.hill@colliersprojectleaders.com gunderhill@uvic.ca
Phone:	David Hill: 250-580-4939 Gerry Underhill: 250-661-5263

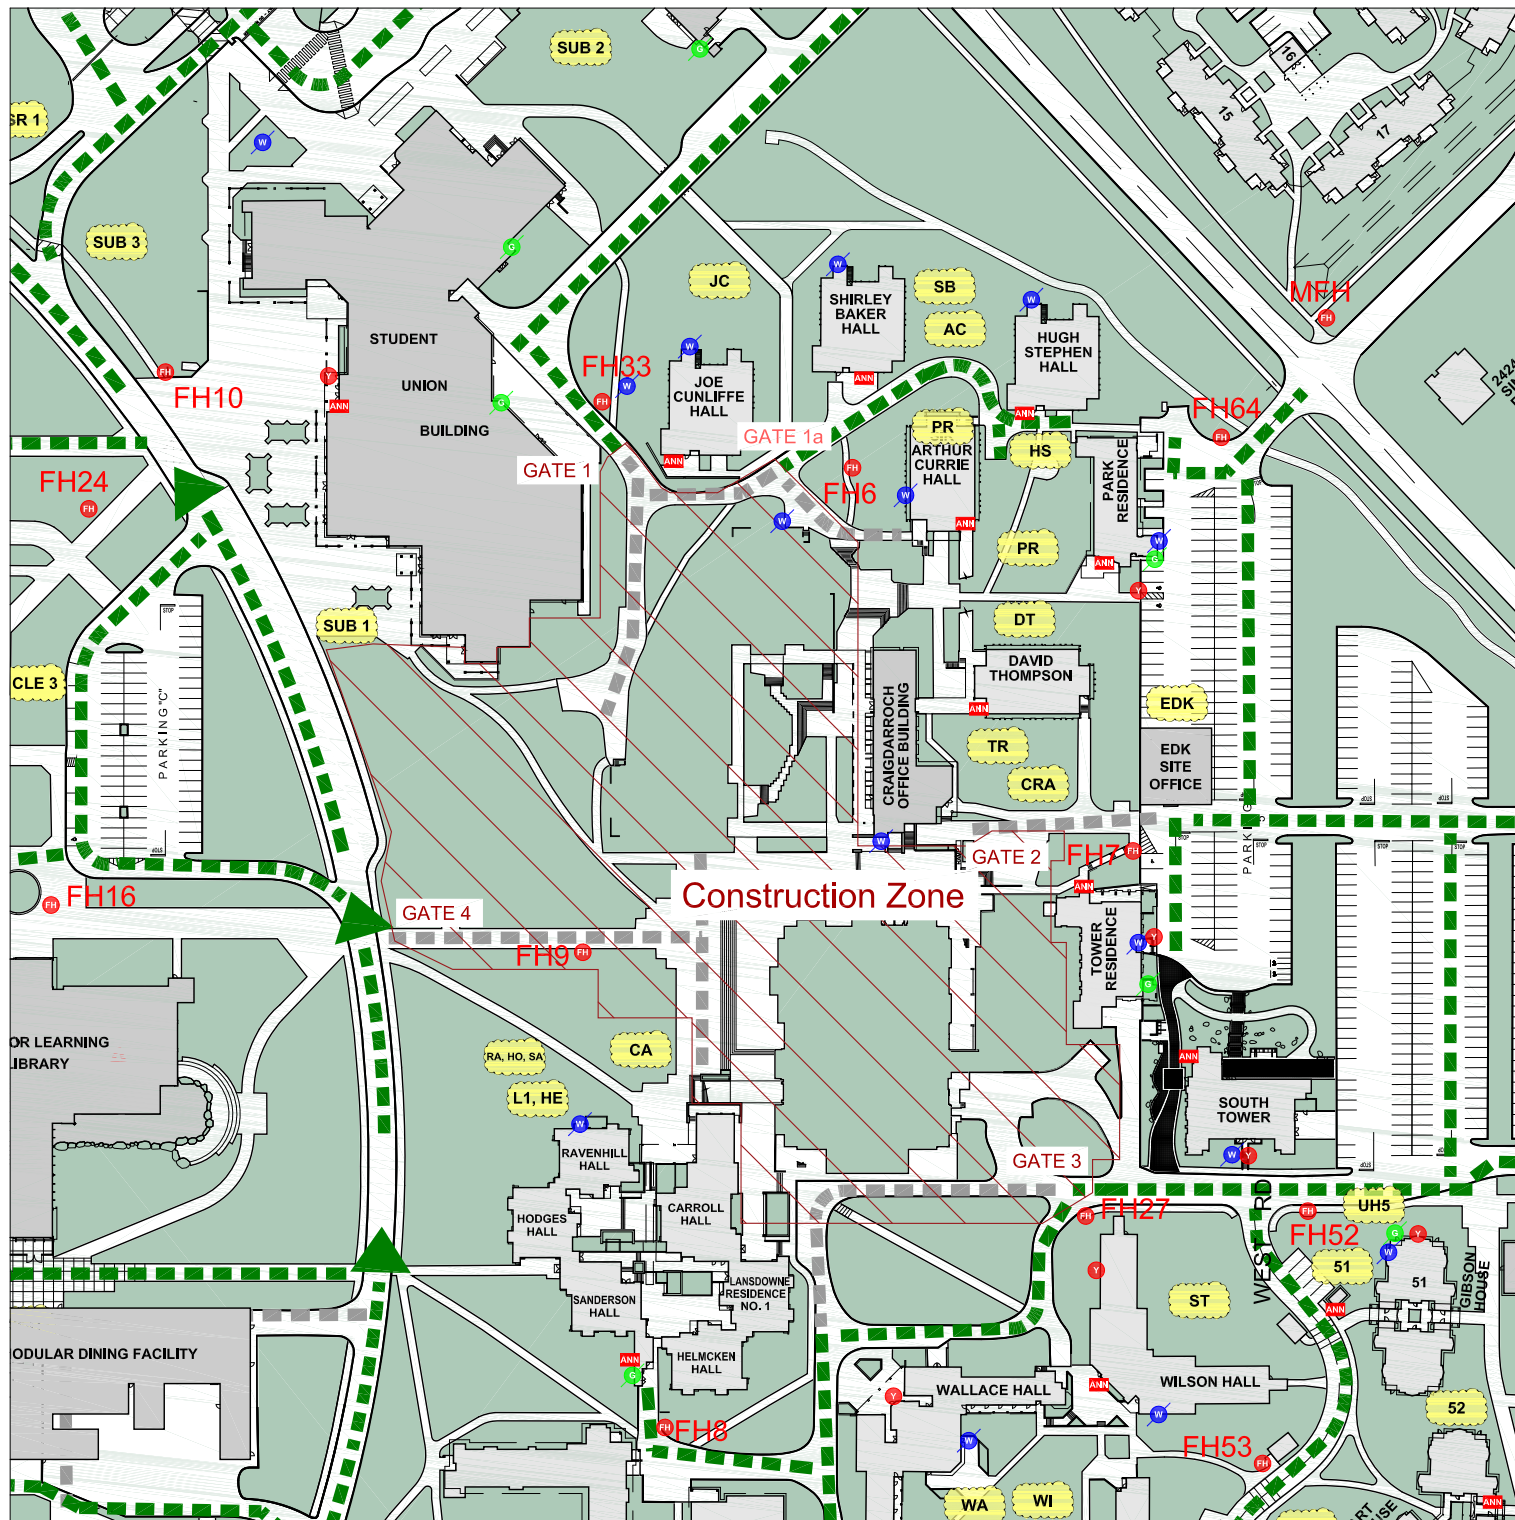

notes:

- EMERGENCY ACCESS ROUTE
- TEMPORARILY DECOMMISSIONED EMERGENCY ACCESS ROUTE

To December 2022

CONSTRUCTION DATES



University of Victoria

Facilities Management

Project:

Student Housing Development

title:

Fire Lane Closures Due to Construction

date: 2 December 2020

scale: NTS

drawn by: JW

project number: F02265

FD memo #.