

FACILITIES MANAGEMENT

Saunders Building

PO Box 1700 STN CSC Victoria BC V8W 2Y2 Canada

Title: Campus Cycling Plan Implementation – University Drive Pathway

Location: As shown on attached map.

Description: Facilities Management is working with G & E Contracting on the construction of the separated bike lane and pedestrian pathway connecting University Drive with the interior of the campus.

The construction has experienced delays due to inclement weather and the pandemic's impact on supply of materials.

The existing pathway will re-open as a shared cyclist and pedestrian path on December 18th. The new separated cycling path will open in late January. The map shows alternate routes for both pedestrian and cycling traffic during this time.

Signage will be in place to direct pedestrian and cycling traffic.

For more information, please visit the Campus Planning website at <https://www.uvic.ca/campusplanning/current-projects/campus-cycling-plan-implementation/index.php>


Time frame: December 18, 2020 - Pedestrian path open
January 29, 2021 - New bike path open

FMGT contact: Terry Moen, Project Manager

Email address: tmoen@uvic.ca

Phone: 250-721-7620



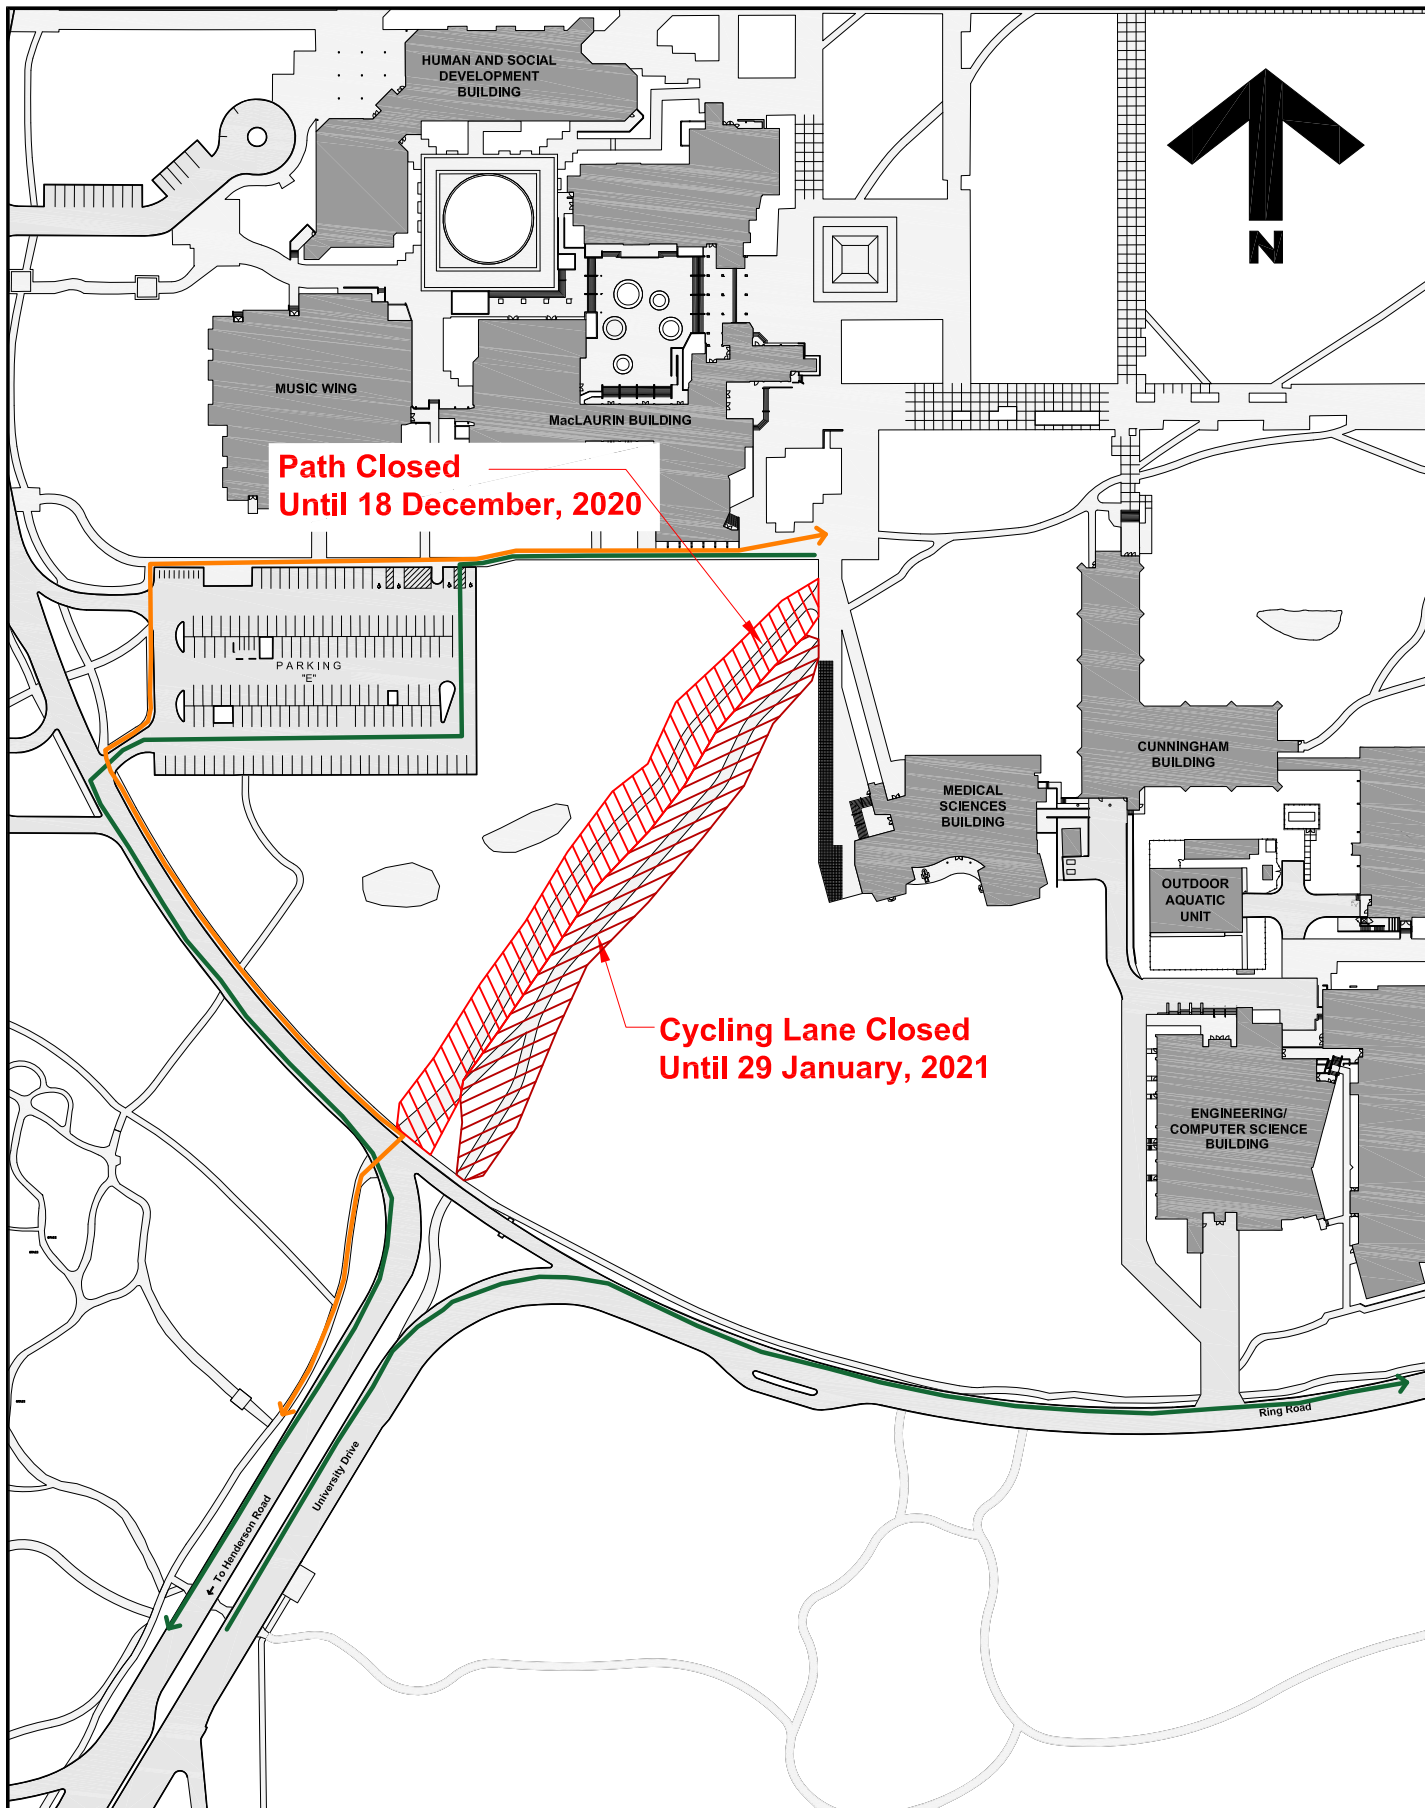

**University
of Victoria**

Facilities Management

Notes:

→ Alternate Cycling Routes

↔ Alternate Pedestrian Routes

Title:

**Campus Cycling Plan
Implementation
University Drive
Connection Pathway**

Date: 10 December 2020

Scale: 1:2000

Drawn By: JW

Project Number: 20-05471

Drawing No. SK1