


## FACILITIES MANAGEMENT

Saunders Building

PO Box 1700 STN CSC Victoria BC V8W 2Y2 Canada

---

<b>Title:</b>	Student Housing and Dining (SHD): Transportation of Formwork
<b>Location:</b>	Ring Road – Parking Lot 4 to SHD Construction Site
<b>Description:</b>	<p>Commencing at 8:00 am on Wednesday, December 30 and Thursday December 31, Facilities Management and EDK will transport formwork which has been pre-fabricated in Parking Lot 4 for the Student Housing and Dining project, around Ring Road, accessing site via Gate 4. (See map attached.)</p> <p>A mobile crane will be set up in Parking Lot 4. The formwork will be shipped to site on a wide slow-moving vehicle, with six trips anticipated at an estimated two hourly intervals commencing at 8:00 am.</p> <p>Traffic control personnel will be in place to assist Ring Road users at the intersection of University Drive and Ring Road, where road plates will be used at the single lane section, and at Gate 4.</p> <p>Some short delays to normal traffic flows should be anticipated.</p> <p>See attached traffic plan.</p>
<b>Time frame:</b>	Wednesday, December 30 and Thursday December 31, 2020 8:00 am to 4:30 pm
<b>FMGT contact:</b> <b>Secondary contact:</b>	David Hill, Senior Project Manager Gerry Underhill, Project Manager
<b>Email address:</b>	<a href="mailto:david.hill@colliersprojectleaders.com">david.hill@colliersprojectleaders.com</a> <a href="mailto:gunderhill@uvic.ca">gunderhill@uvic.ca</a>
<b>Phone:</b>	David Hill: 250-580-4939 Gerry Underhill: 250-661-5263

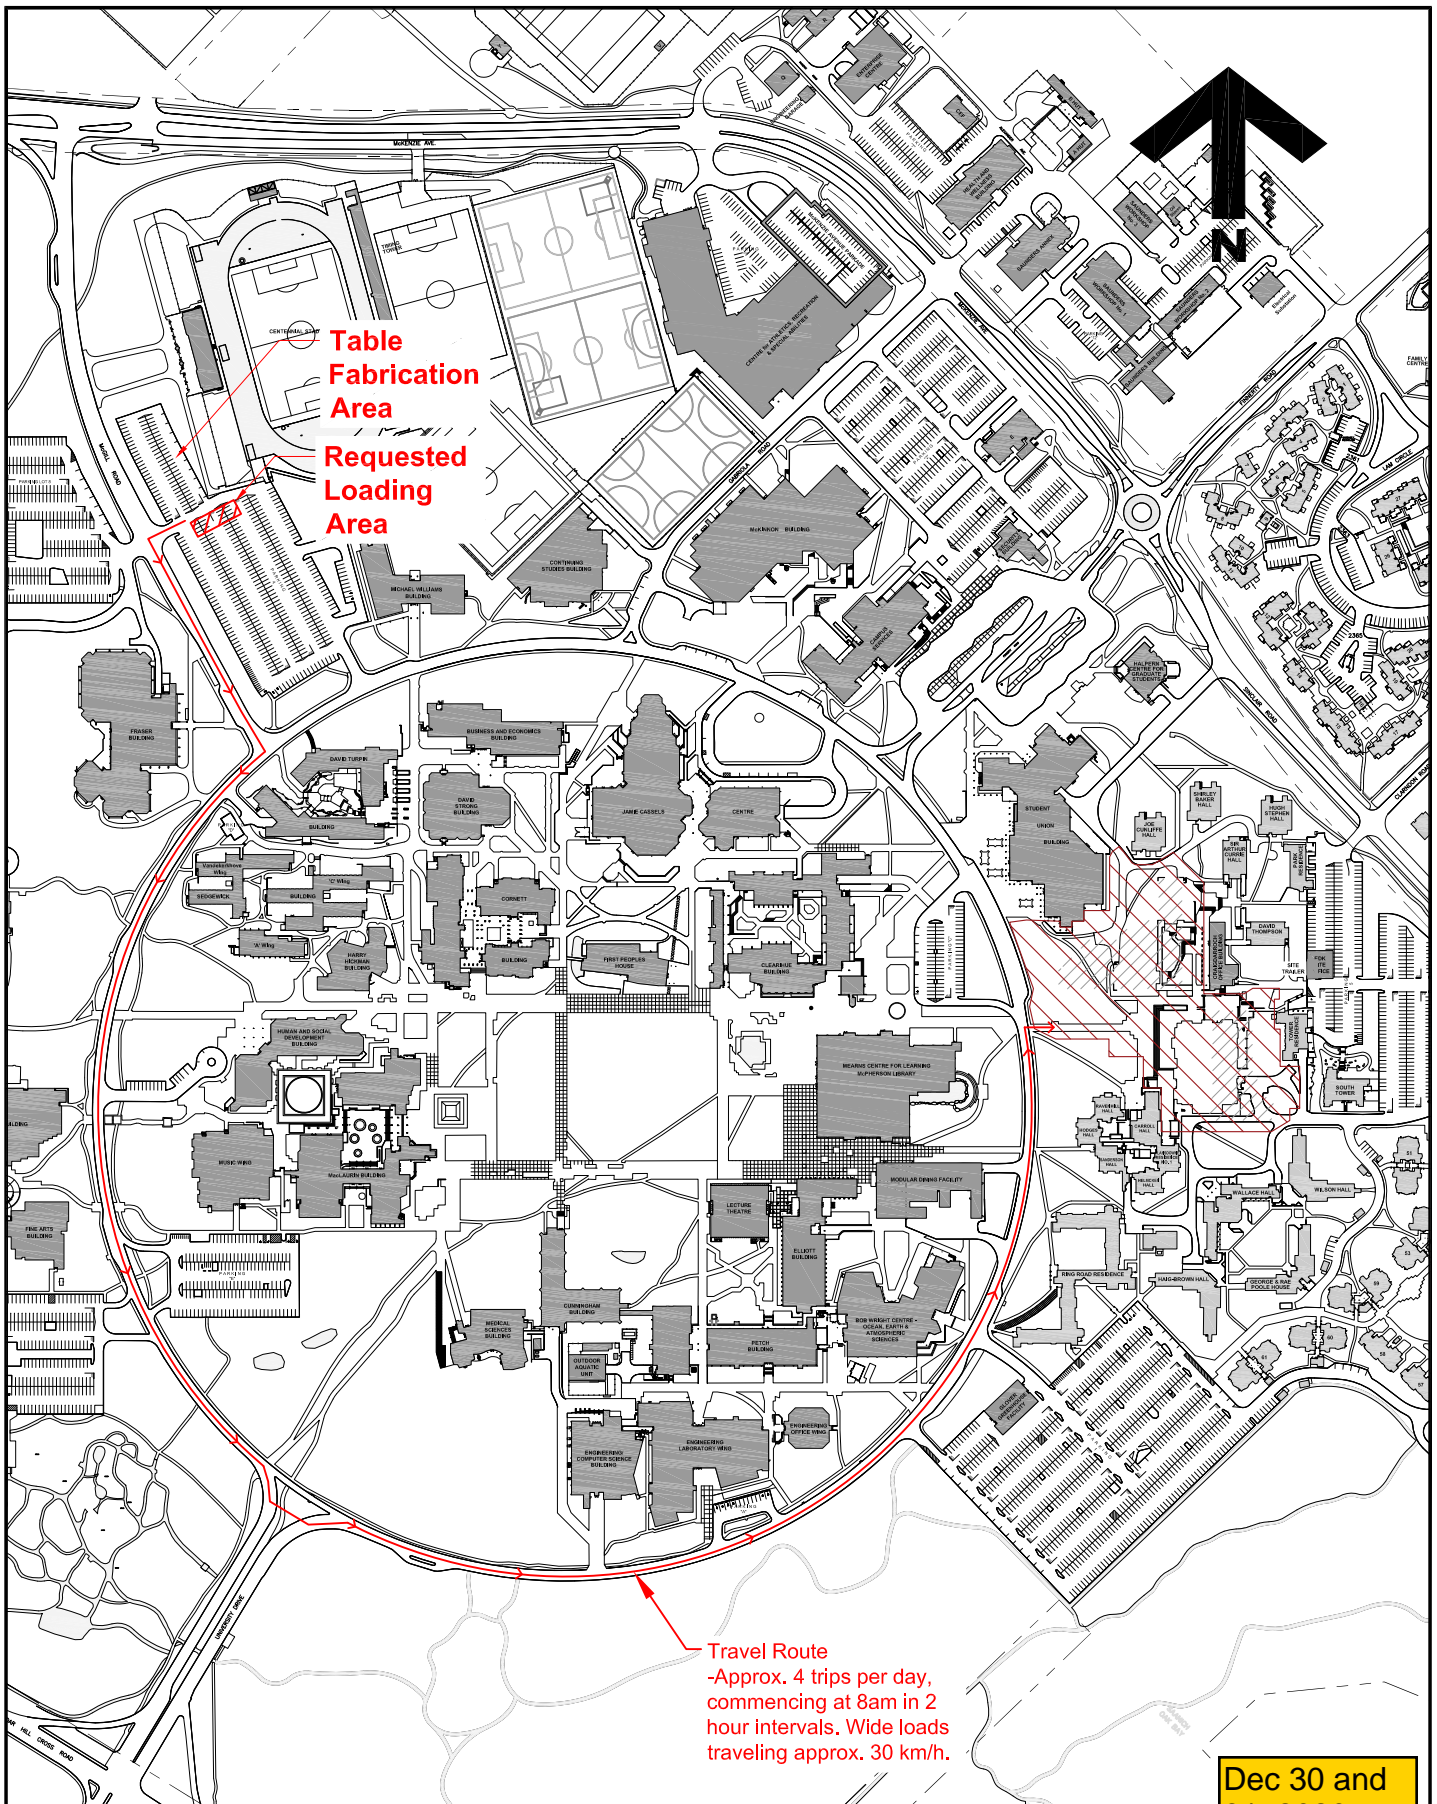

**Dec 30 and 31, 2020**



**University of Victoria**

**Facilities Management**

**Notes:**



Construction Zone

Work to continue thru Friday, December 4th.

**Title:**

**Student Housing Development  
Table Route Plan**

**Date:**

Scale: **1:5000**

Drawn By: **JW**

Project Number: **F02265**

Drawing No.

**SK1**