

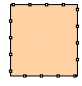
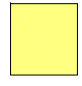
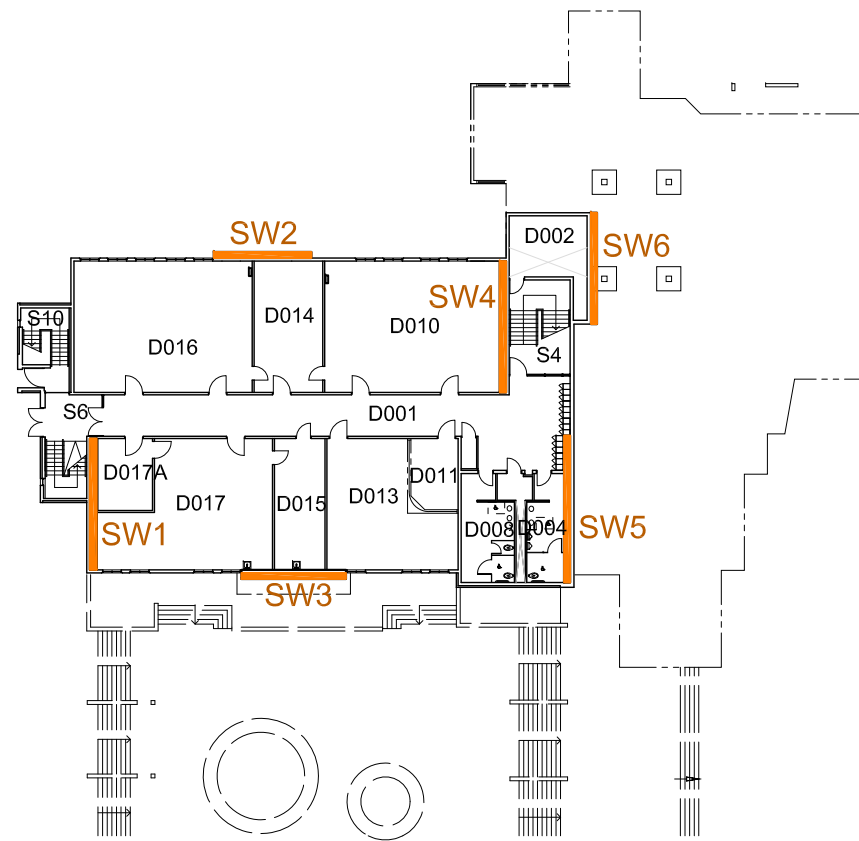
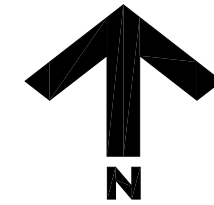
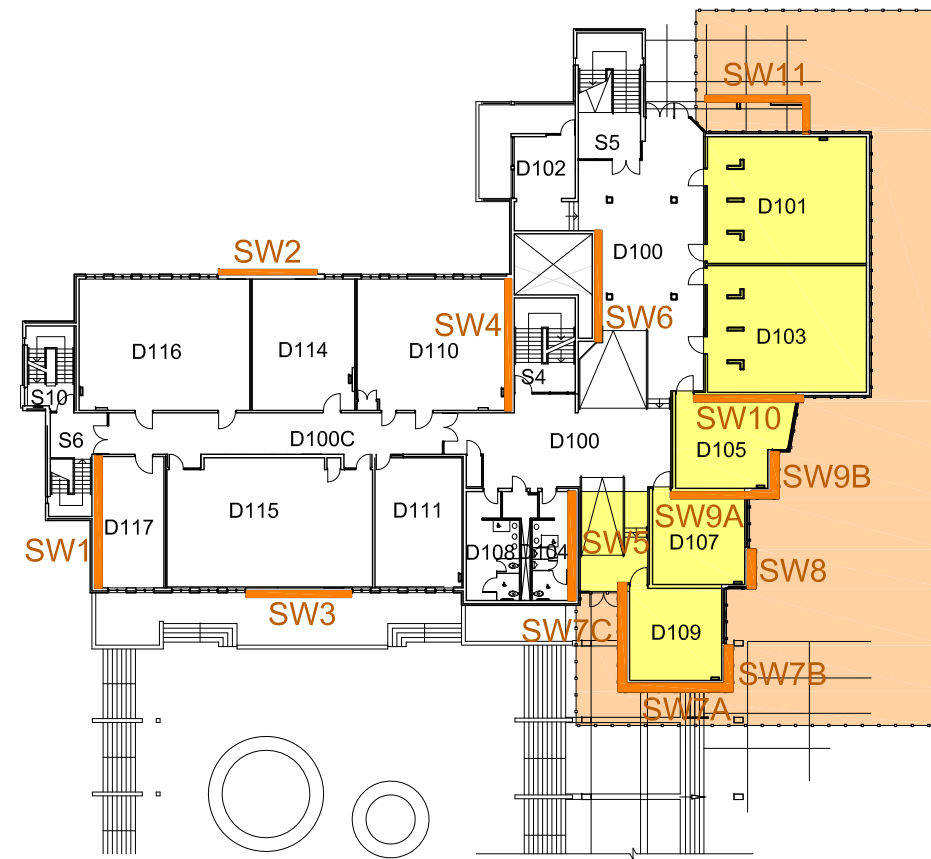
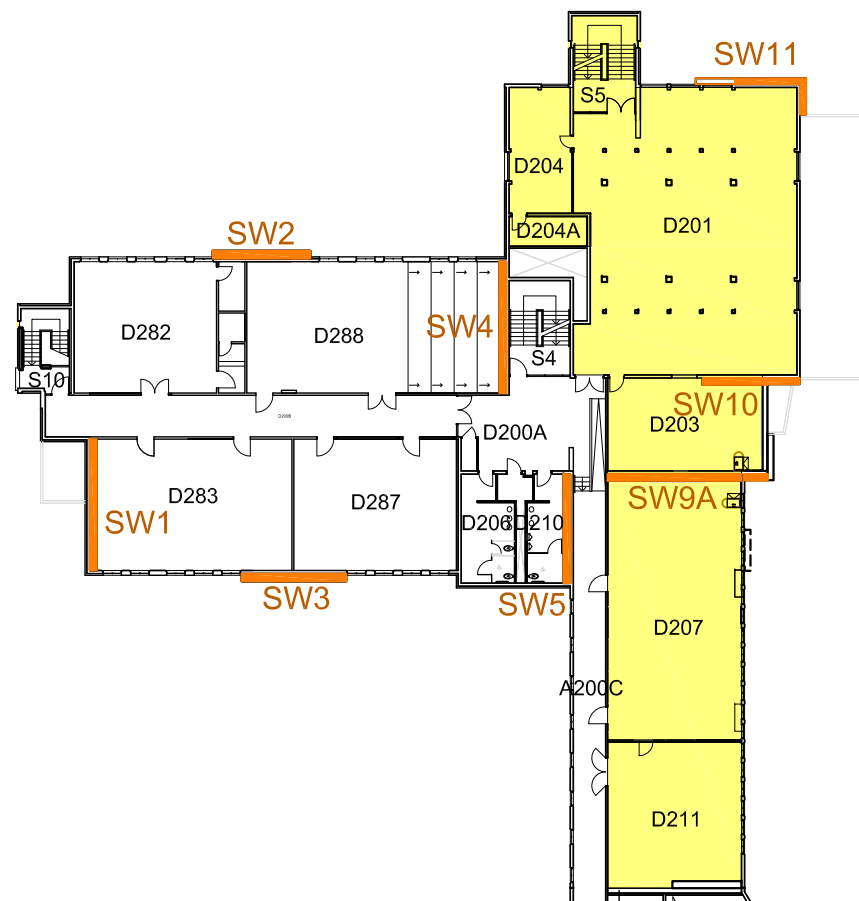
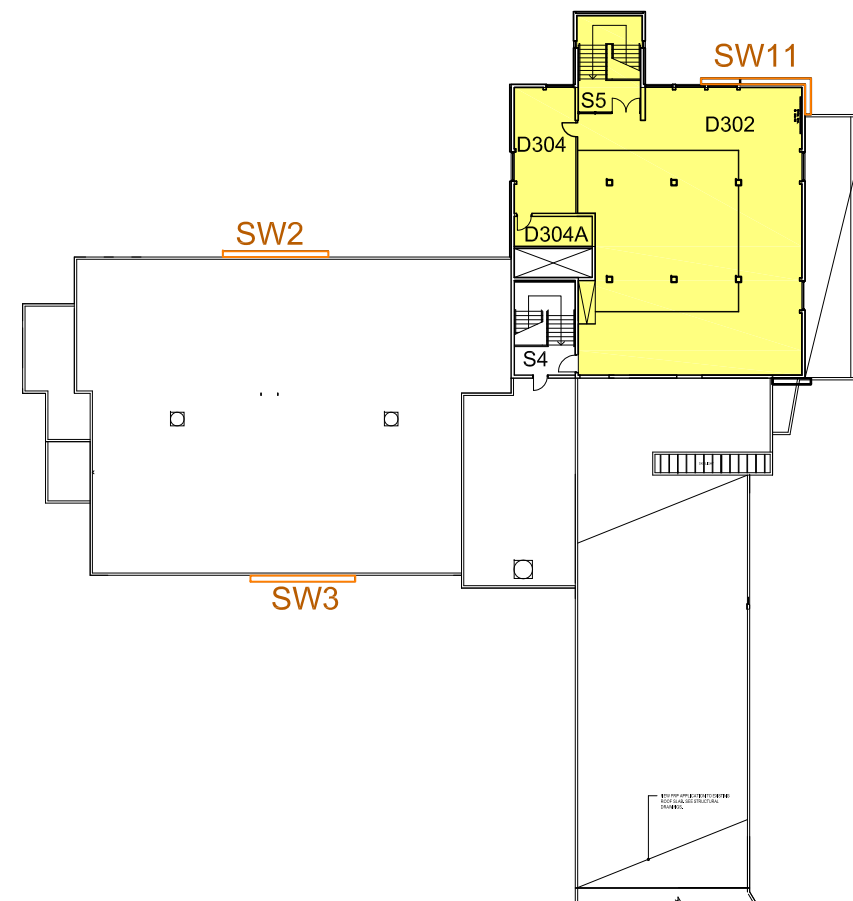


Notes:

-  New Shear Wall with Number
-  New Shear Wall Below
-  Current Phase Contractor Fenced Exterior Work Yard March - May 2019
-  Current Phase Interior Construction Work Zone March - May 2019


Level 0

Level 1

Level 2

Level 3

This drawing is for reference only. All site dimensions and conditions must be field-verified and reflected in all drawings submitted to UVic. The UVic title block is for FMGT use only. Modifications made to this document must be represented by the modifiers own title block. Any discrepancies found in UVic drawings must be communicated to UVic FMGT Project Manager assigned to the Project.

Title:
MacLaurin Building
D-Wing Seismic Upgrades
Current Phase
Construction Zones

Date: 5 March 2019
Scale: 1:500
Drawn By: JW
Project Number: 18-03399
Drawing No.: SK1