

FACILITIES MANAGEMENT

Saunders Building

PO Box 1700 STN CSC Victoria BC V8W 2Y2 Canada

Title:	Engineering Computer Science (ECS) - Tray Infill Project (GENERAL PROJECT NOTICE)
Location:	ECS atrium trays and adjacent affected rooms (see attached plan) Level 2: 249, 253 Level 3: 319, 321, 325, 323, 349, 349a, 354, and atrium tray space Level 5: 527, 528, 531, 548, and atrium tray space
Description:	<p>Facilities Management, Cascadia Architects (as Prime Consultant) and Aral Construction (as Prime Contractor) will develop “trays” at Levels 3 and 5 of the ECS Atrium into Research Lab Space and Study Space. Adjacent spaces will be affected due to new services work.</p> <p>Scaffolding and hoarding will be erected for part of this work; however, all emergency exit routes will be maintained.</p> <p>This is a General Project Notice only. Further notices will be provided regarding scheduled work within specific rooms.</p>
Time frame:	January 11, 2021 through March 31, 2021
FMGT contact:	Scott Kingham, Project Manager
Email address:	skingham@uvic.ca
Phone:	250-507-3146



Notes:

239 Affected Room

Work to take place between
11 January and 31 March,
2021

This drawing is for reference only. All site dimensions and conditions must be field-verified and reflected in all drawings submitted to UVic. The UVic title block is for FMGT use only. Modifications made to this document must be represented by the modifiers own title block. Any discrepancies found in UVic drawings must be communicated to UVic FMGT Project Manager assigned to the Project.

Title:

Engineering Computer

Science Building

Tray Infill Project


Level 2 Plan

Date: 6 January 2020

Scale: 1:300

Drawn By: JW

Project Number: 20-04527

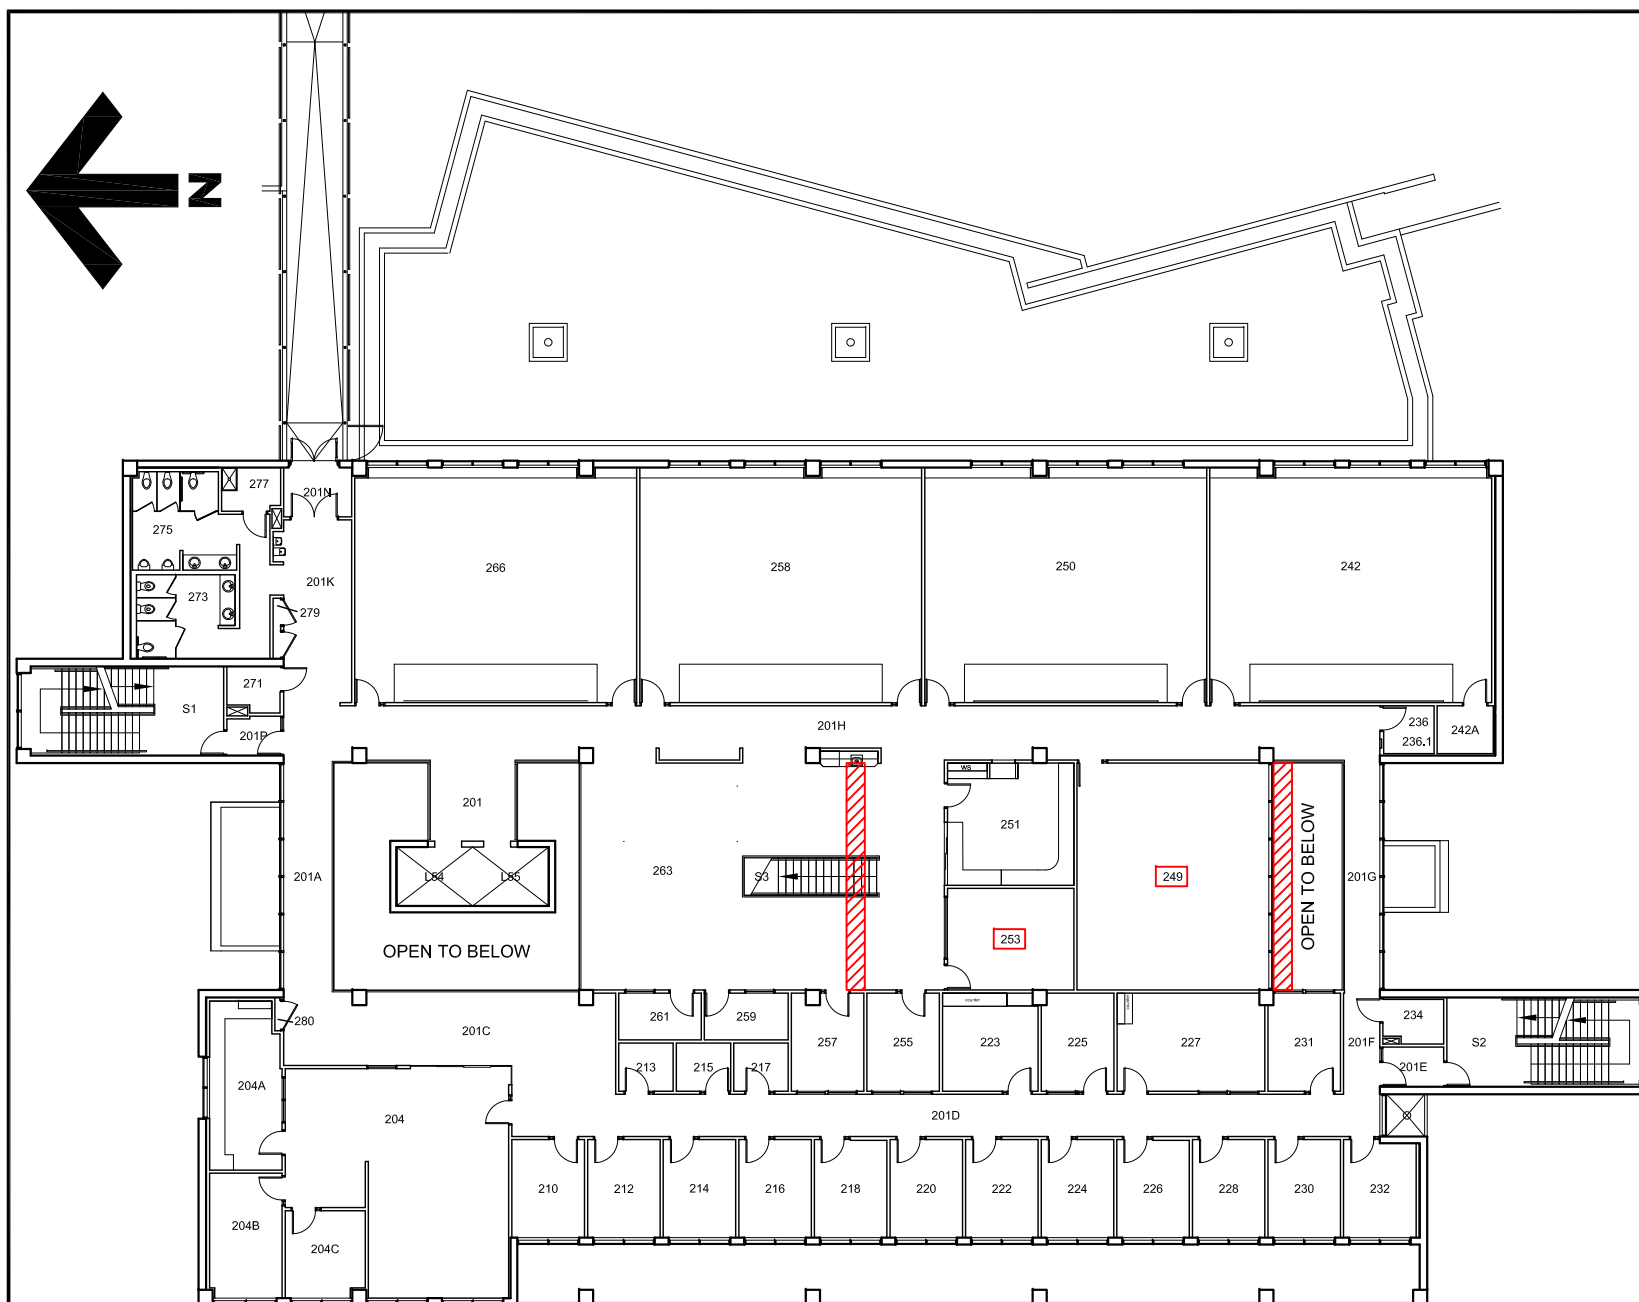Drawing No. **SK1**



Notes:

239 Affected Room

Work to take place between
11 January and 31 March,
2021

This drawing is for reference only. All site dimensions and conditions must be field-verified and reflected in all drawings submitted to UVic. The UVic title block is for FMGT use only. Modifications made to this document must be represented by the modifiers own title block. Any discrepancies found in UVic drawings must be communicated to UVic FMGT Project Manager assigned to the Project.

Title:


**Engineering Computer
Science Building
Tray Infill Project
Level 3 Plan**



Date: 6 January 2020

Scale: 1:300

Drawn By: JW

Project Number: 20-04527

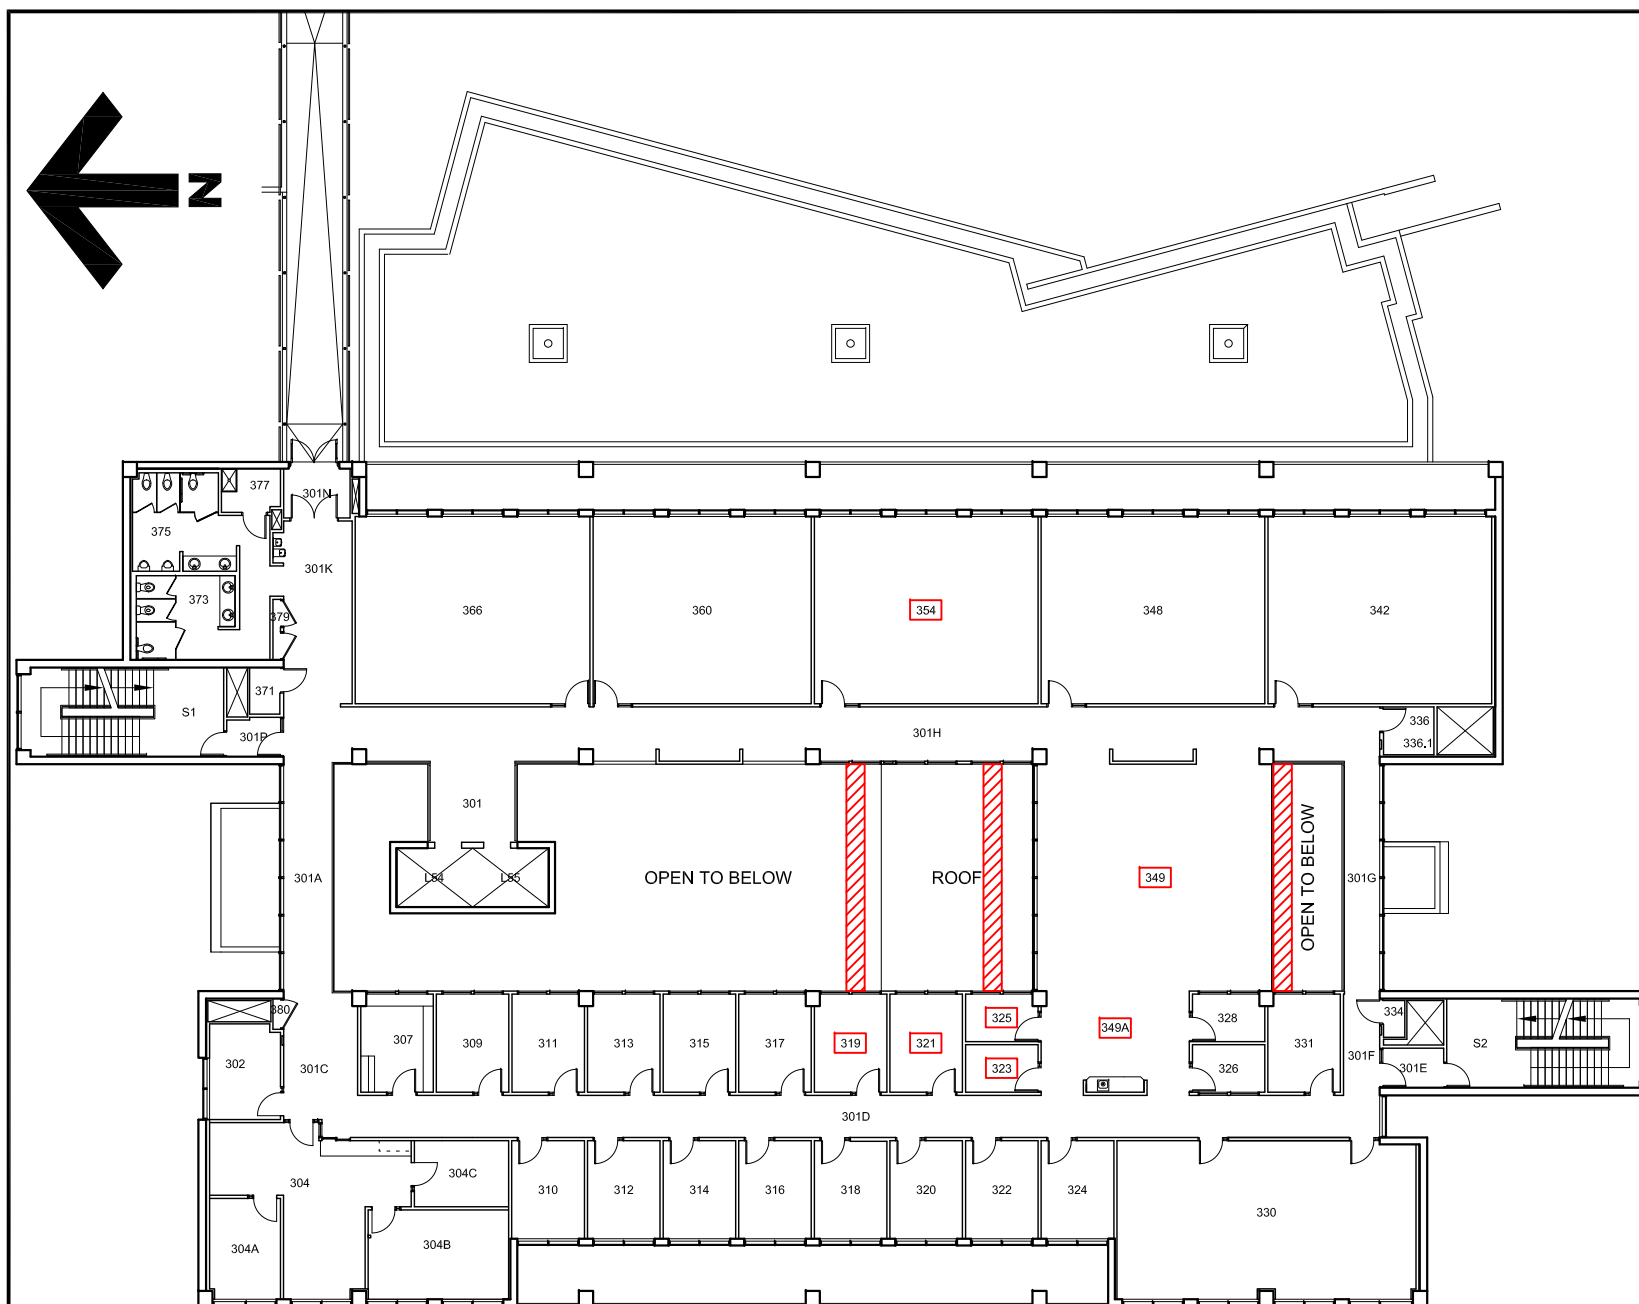Drawing No. **SK2**

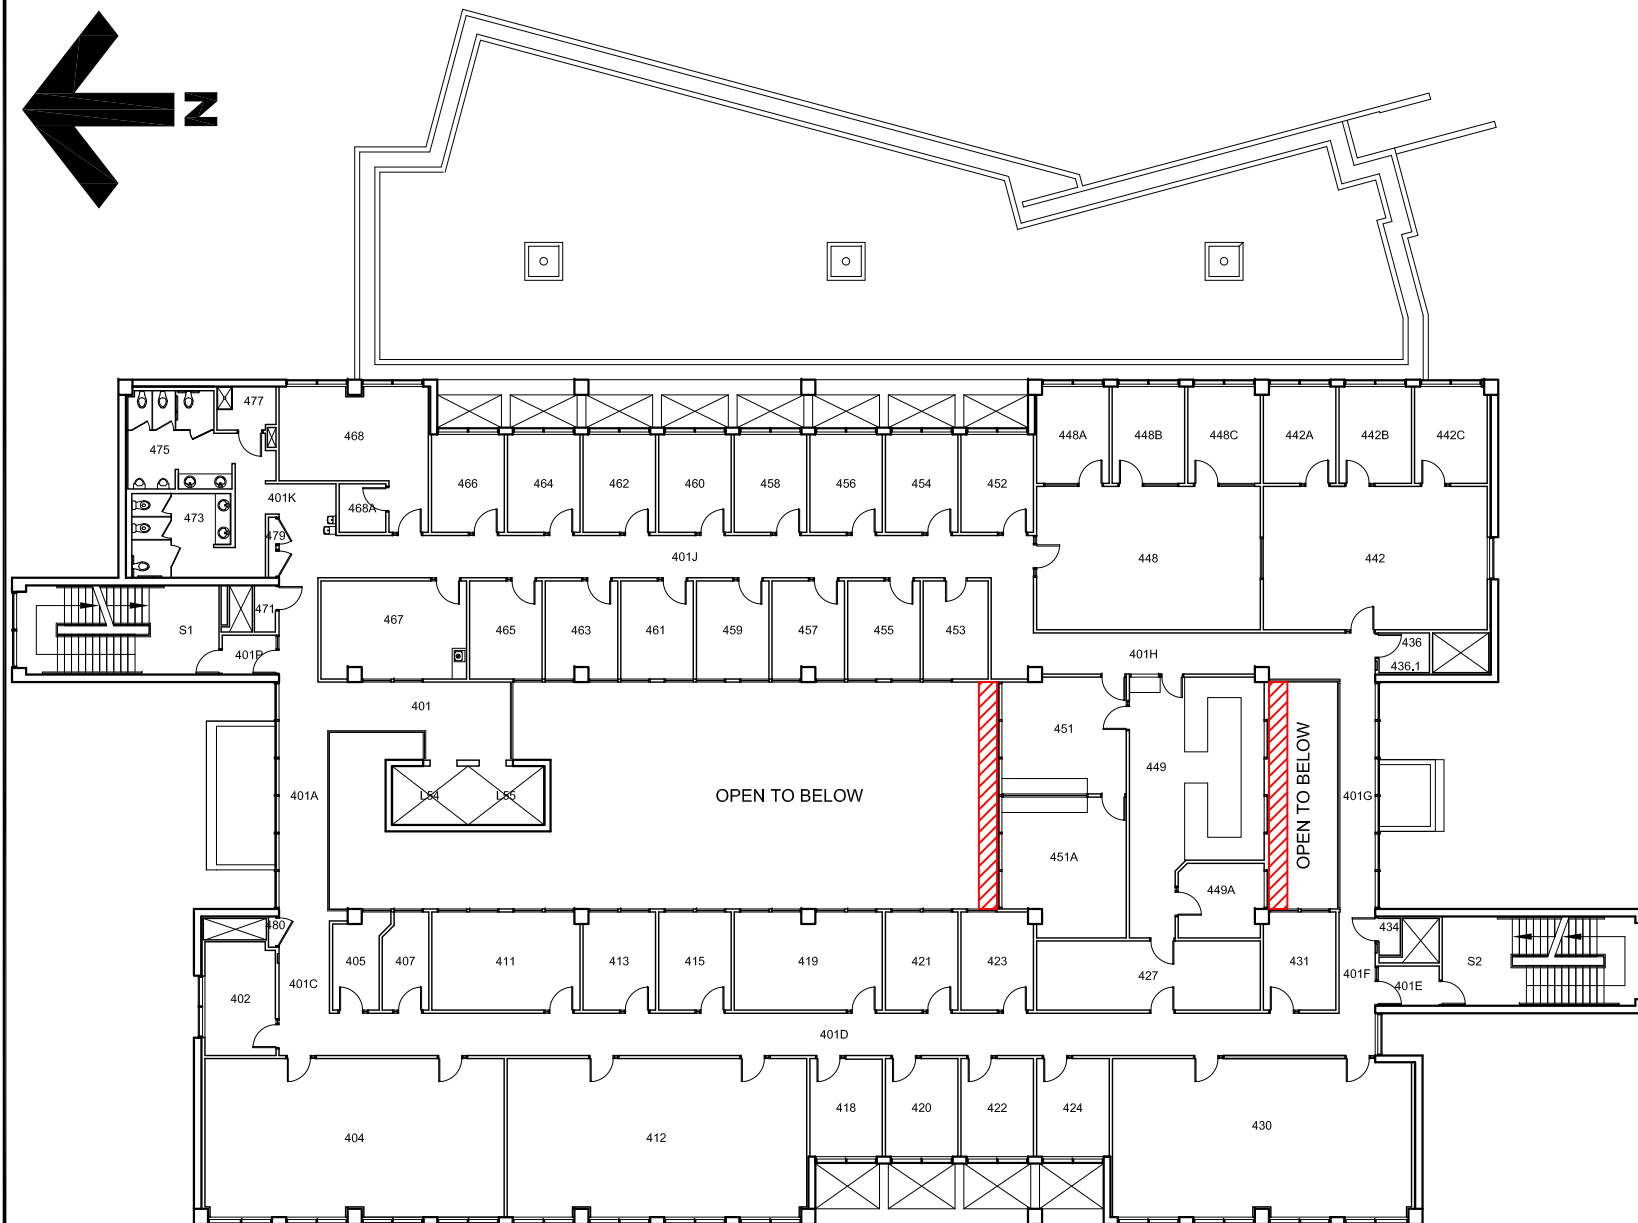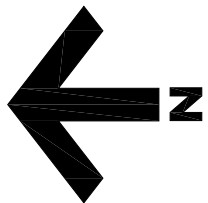

University
of Victoria

Facilities Management

Notes:

 Scaffolding Location

 Affected Room

Work to take place between
11 January and 31 March,
2021

This drawing is for reference only. All site dimensions and conditions must be field-verified and reflected in all drawings submitted to UVic. The UVic title block is for FMGT use only. Modifications made to this document must be represented by the modifiers own title block. Any discrepancies found in UVic drawings must be communicated to UVic FMGT Project Manager assigned to the Project.

Title:

**Engineering Computer
Science Building
Tray Infill Project
Level 4 Plan**



Date: **6 January 2020**

Scale: **1:300**

Drawn By: **JW**

Project Number: **20-04527**

Drawing No. **SK3**

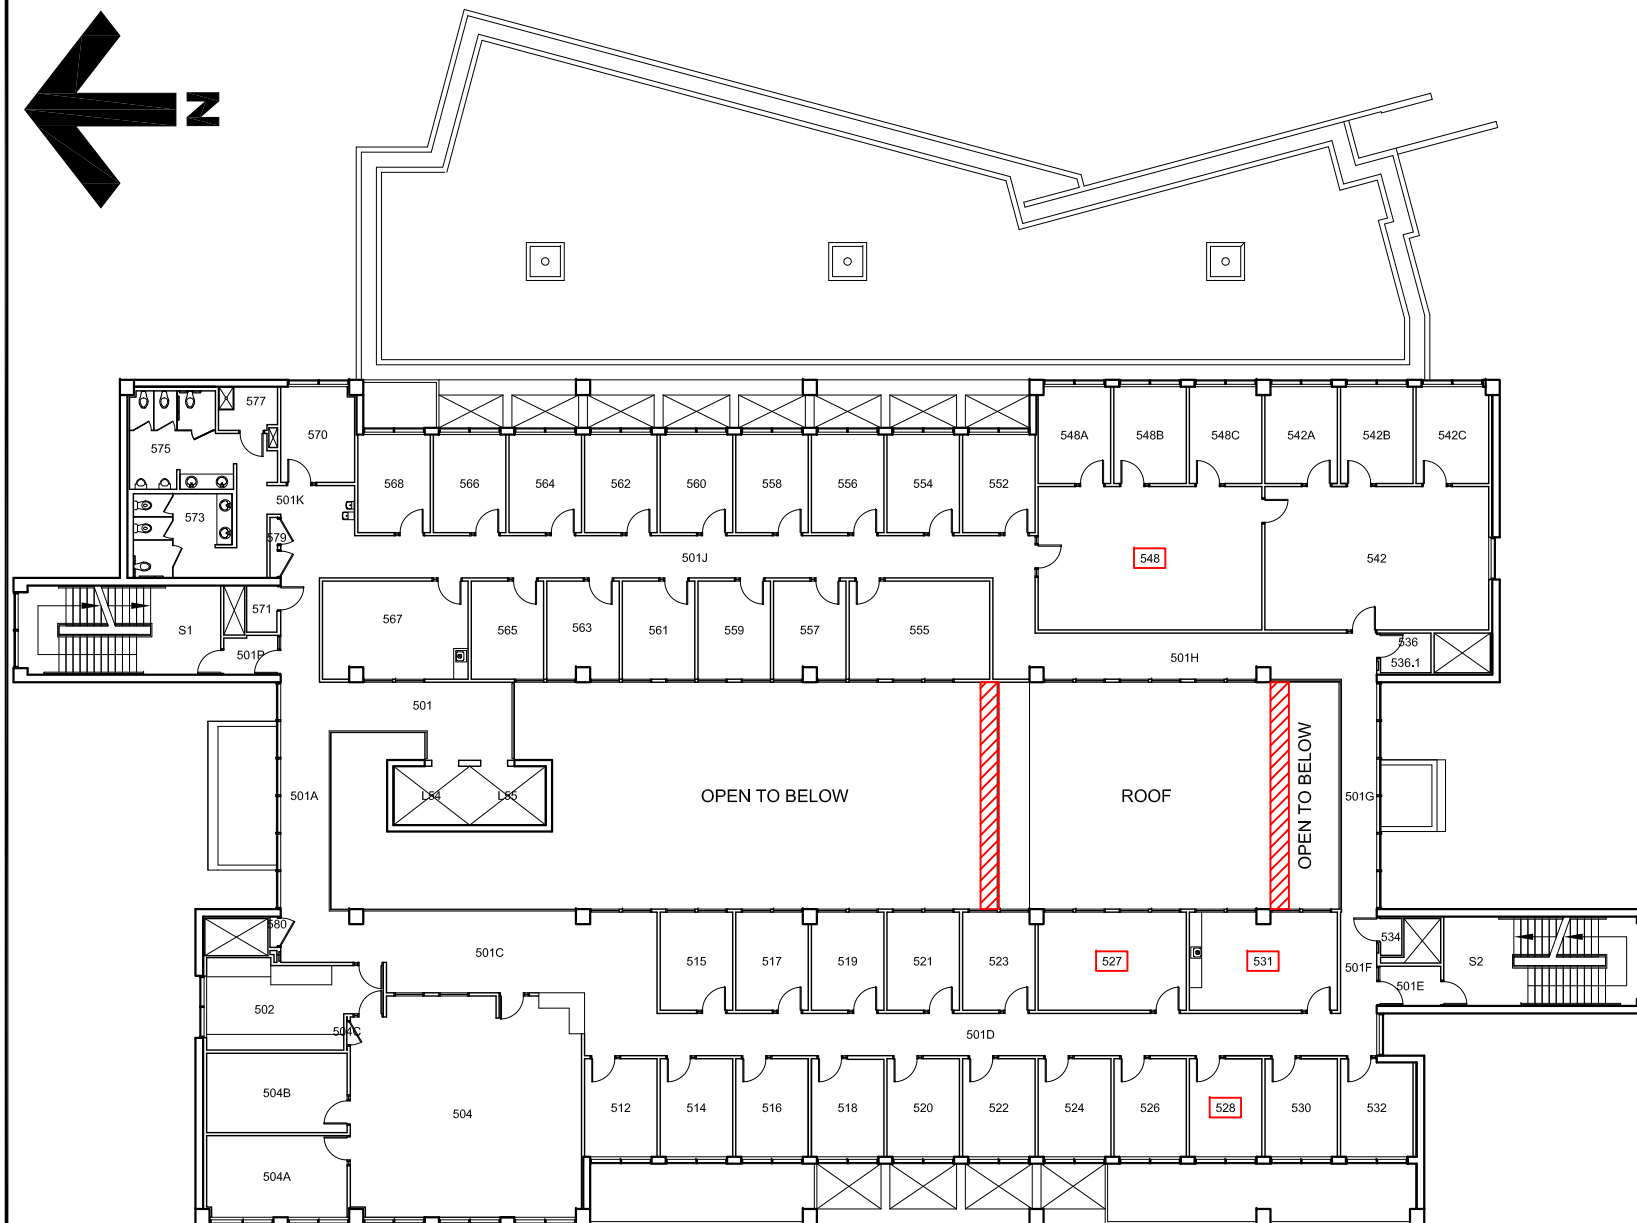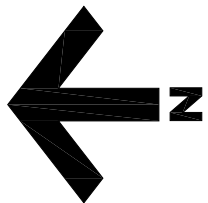

University
of Victoria

Facilities Management

Notes:

 Scaffolding Location

 Affected Room

Work to take place between
11 January and 31 March,
2021

This drawing is for reference only. All site dimensions and conditions must be field-verified and reflected in all drawings submitted to UVic. The UVic title block is for FMGT use only. Modifications made to this document must be represented by the modifiers own title block. Any discrepancies found in UVic drawings must be communicated to UVic FMGT Project Manager assigned to the Project.

Title:

**Engineering Computer
Science Building
Tray Infill Project
Level 5 Plan**

Date: **6 January 2020**

Scale: **1:300**

Drawn By: **JW**

Project Number: **20-04527**

Drawing No. **SK4**