


FACILITIES MANAGEMENT

Saunders Building

PO Box 1700 STN CSC Victoria BC V8W 2Y2 Canada

Title:	Student Housing and Dining (SHD): Streetlight Replacement
Location:	Ring Road – MODs Crosswalk
Description:	Commencing at 7:30 am on Wednesday, January 13, Facilities Management and EDK will be replacing the streetlight on Ring Road by the MODs crosswalk. Pedestrian access around the crosswalk will be impacted, however Traffic Control Personnel will be in place to assist pedestrians crossing Ring Road
Time frame:	Wednesday, January 13, 2021 – 7:30 am to 4:00 pm
FMGT contact:	David Hill, Senior Project Manager
Secondary contact:	Gerry Underhill, Project Manager
Email address:	david.hill@colliersprojectleaders.com gunderhill@uvic.ca
Phone:	David Hill: 250-580-4939 Gerry Underhill: 250-661-5263



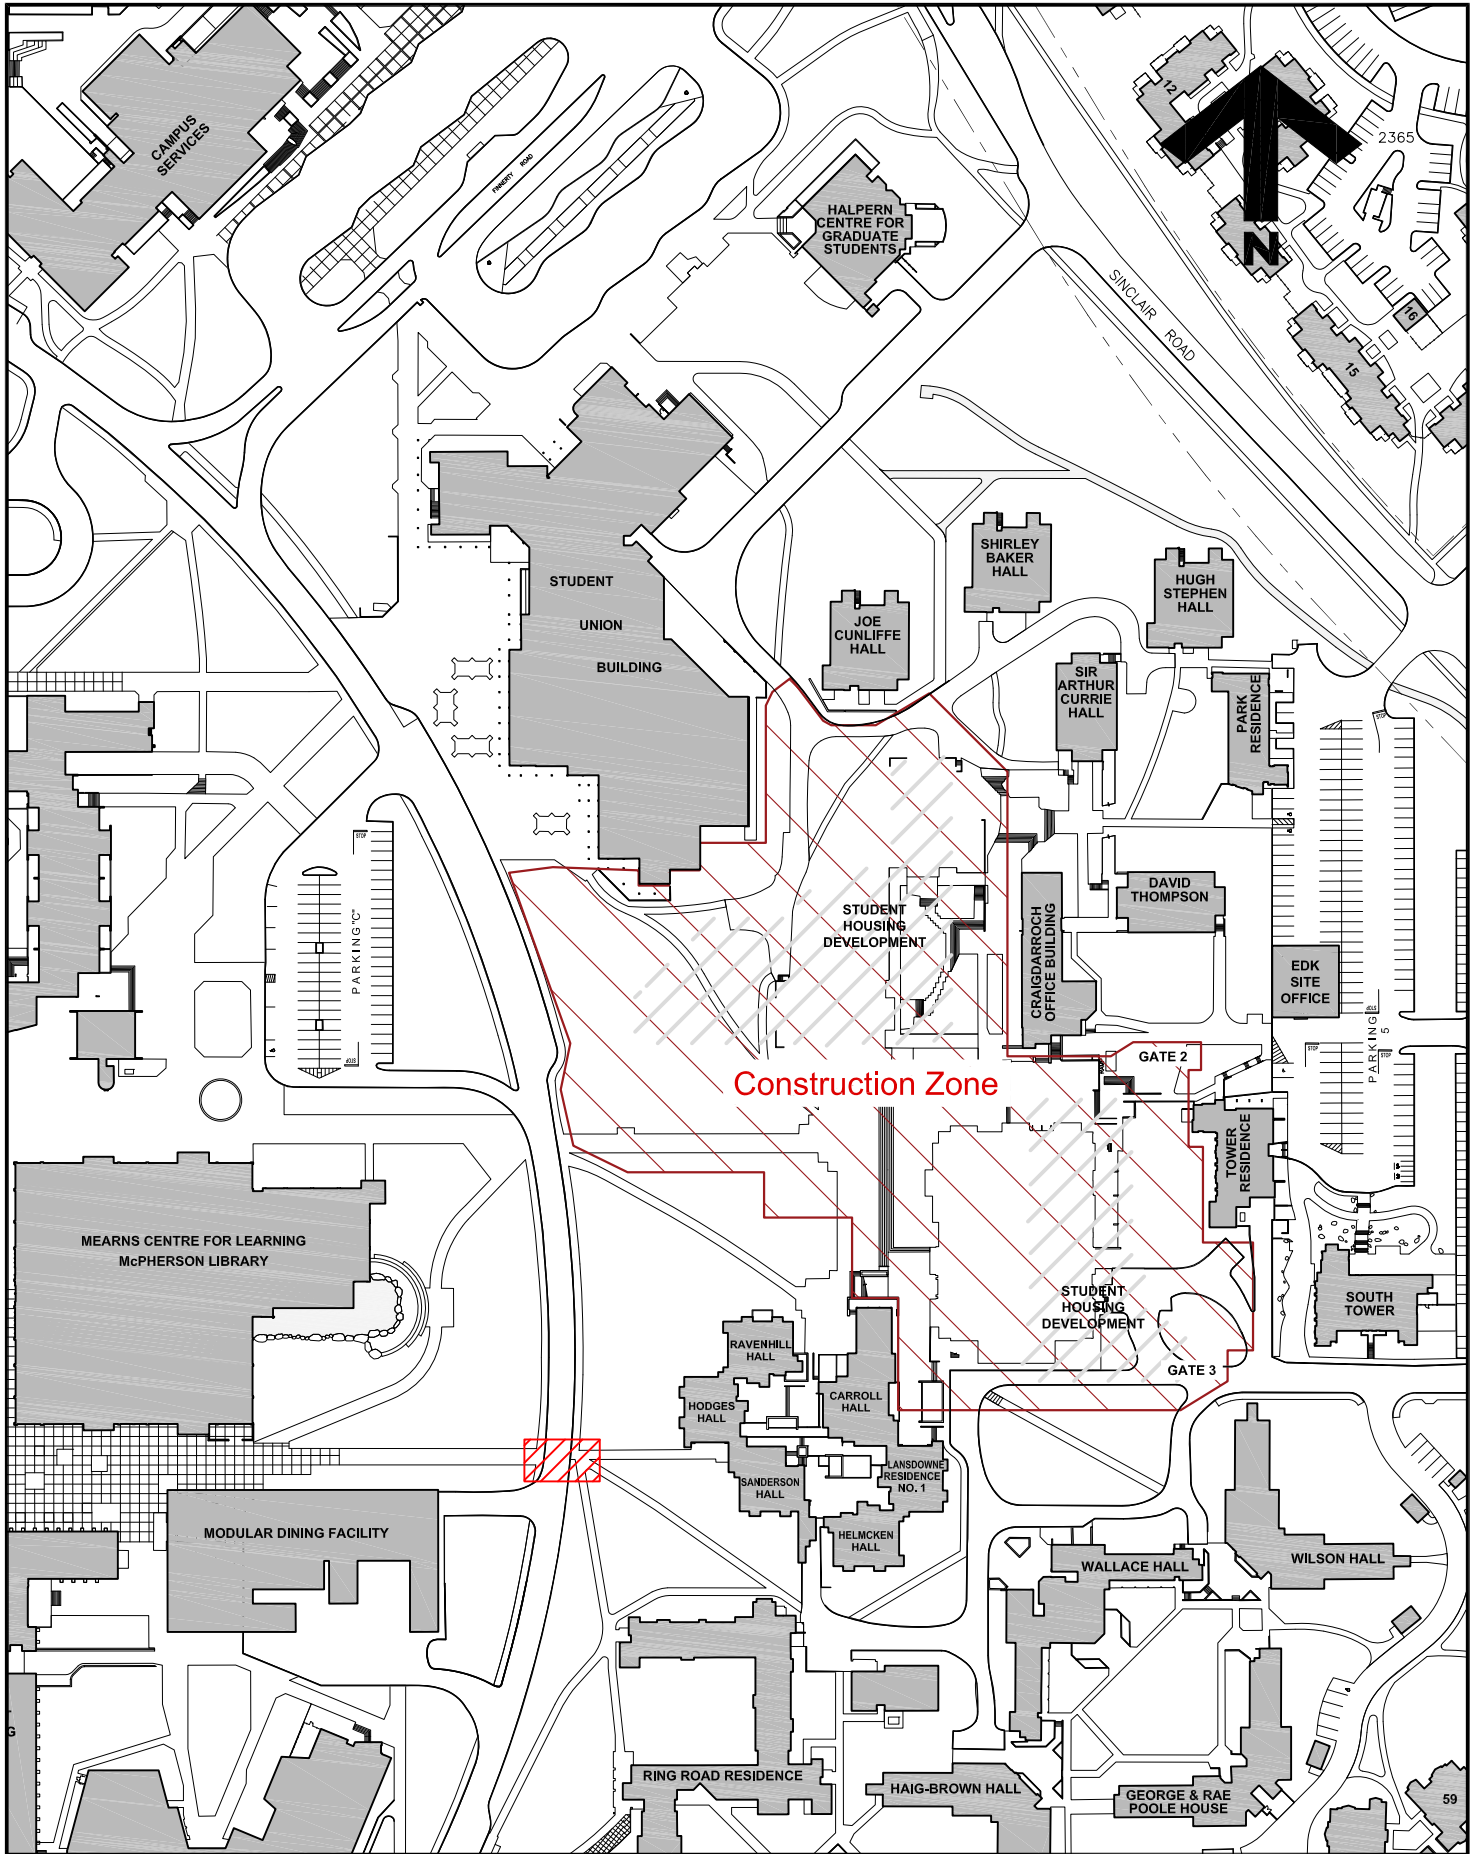

Construction Zone



University of Victoria

Facilities Management

Notes:

- Area of Work
- January 13th Streetlight Installation.
- Flaggers Present to Assist Pedestrian Crossing

Title:

**Student Housing Development
Streetlight Installation**

Date:

11 January 2021

Scale:

1:2000

Drawn By:

JW

Project Number:

F02265

Drawing No.

SK1